


All levels and dimensions to be checked on site prior to construction / fabrication; report discrepancies immediately.
Do not scale dimensions from this drawings.
This drawing is copyright protected.

REVISION

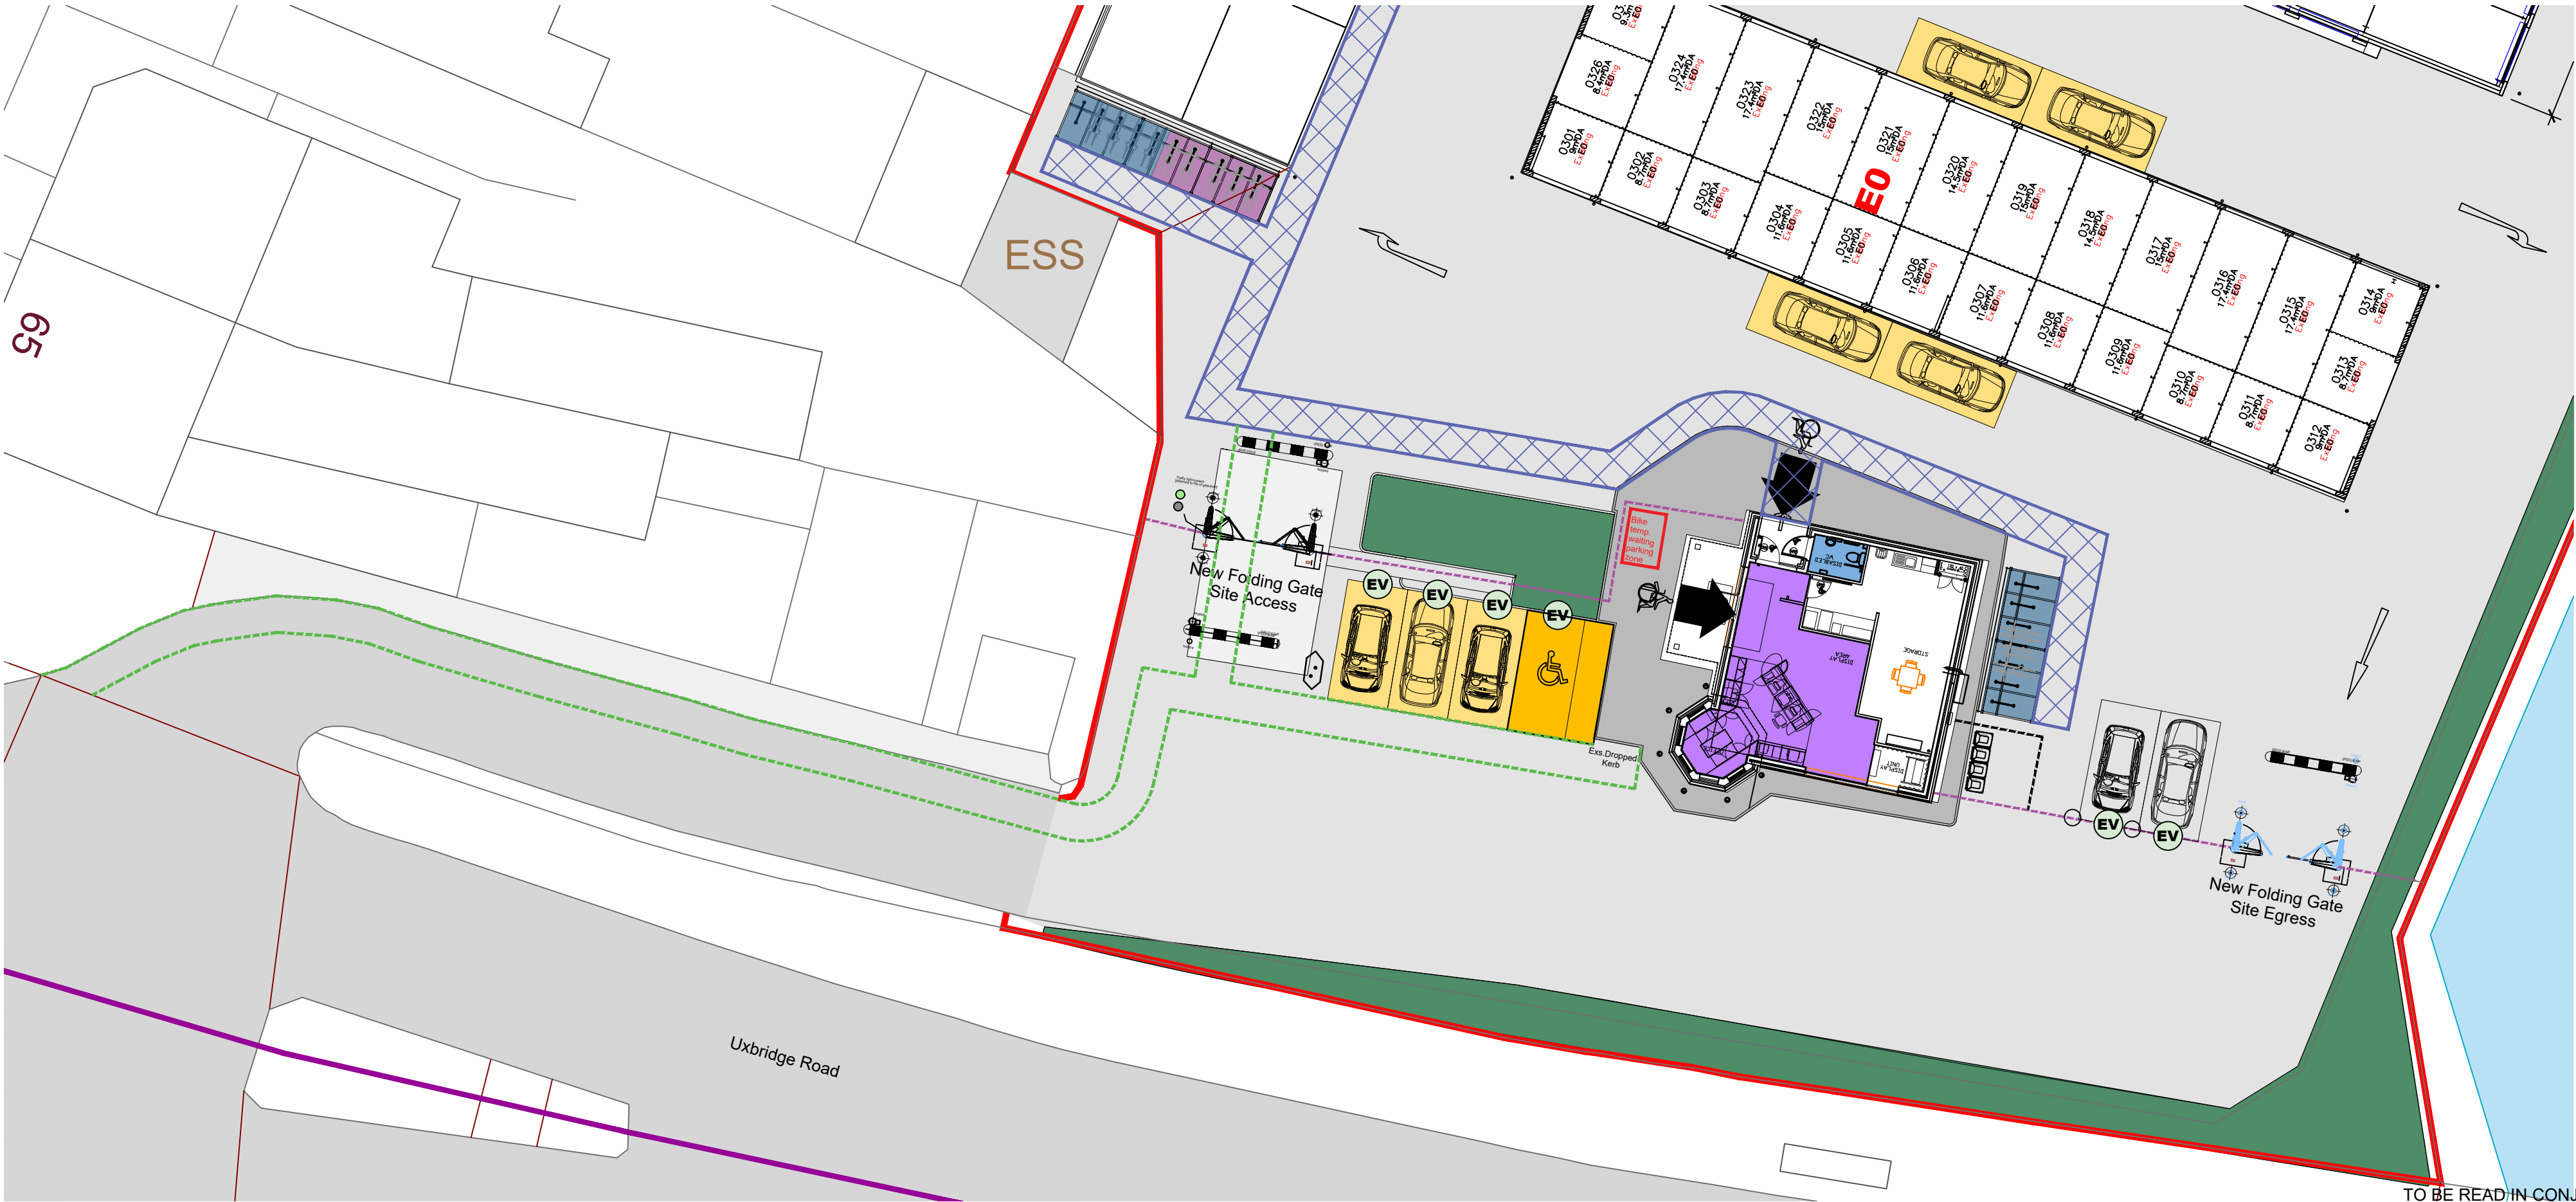

SITE PLAN



EXISTING SHOP ACCESS

KEY:

SHURGARD CAR PARKING BAYS

SHURGARD ACCESSIBLE PARKING BAYS

7.5T VEHICLE

4.6T VEHICLE

CUSTOMER SHOP

1500mm circulation corridors

Customer Lifts

E.EX. Stair Cores

Accessible WC

Public Footpath

Level Access Routes

Level Access Routes 1:21 Gradient

1500mm wide segregated Pedestrian and Cycle Route Within Site

1500mm External Pedestrian/Cycle access route demarcation into existing floor surface

Line of existing fence, to be replaced with new perimeter Fence 2400mm High , SBD B3 Rating

TO BE READ IN CONJUNCTION WITH ACCESS PLAN DRAWING D-007

SCALE 1:200

0

2

4

6

8

10m

N

SCALE	DATE	DRAWN	CHECKED
1:200@A2	JULY'24	GP	AF

PROJECT
SHURGARD UK
UK04-HAYES
LONDON UB4 0HD

DRAWING
SITE ACCESS PLAN
AS PROPOSED

Threesixty
Architecture

10 MONTROSE STREET
GLASGOW
G1 1RE

0141 229 7575
www.360architecture.com

DRAWING No.
21065GA-D-008

PLANNING