

All levels and dimensions to be checked on site prior to construction / fabrication; report discrepancies immediately.




This drawing is copyright protected.

## REVISION

A 061022 Note Deleted  
B 200223 Parking graphics updated

HP AF  
AF

Access hatch to roof

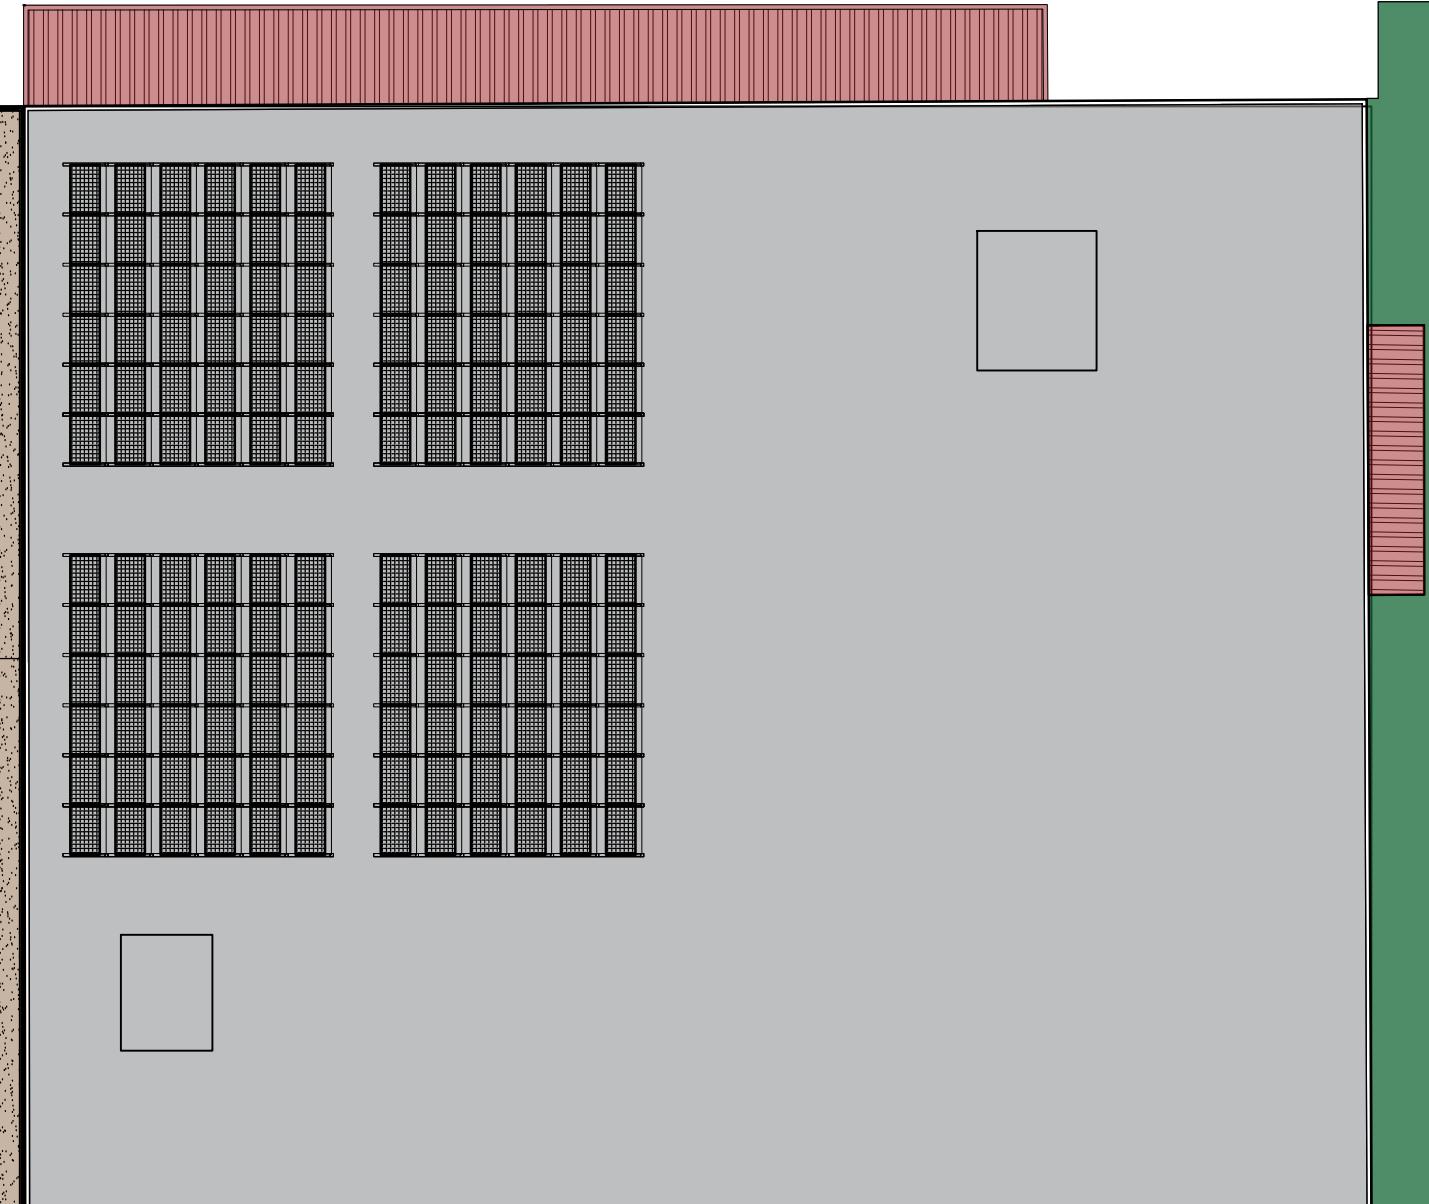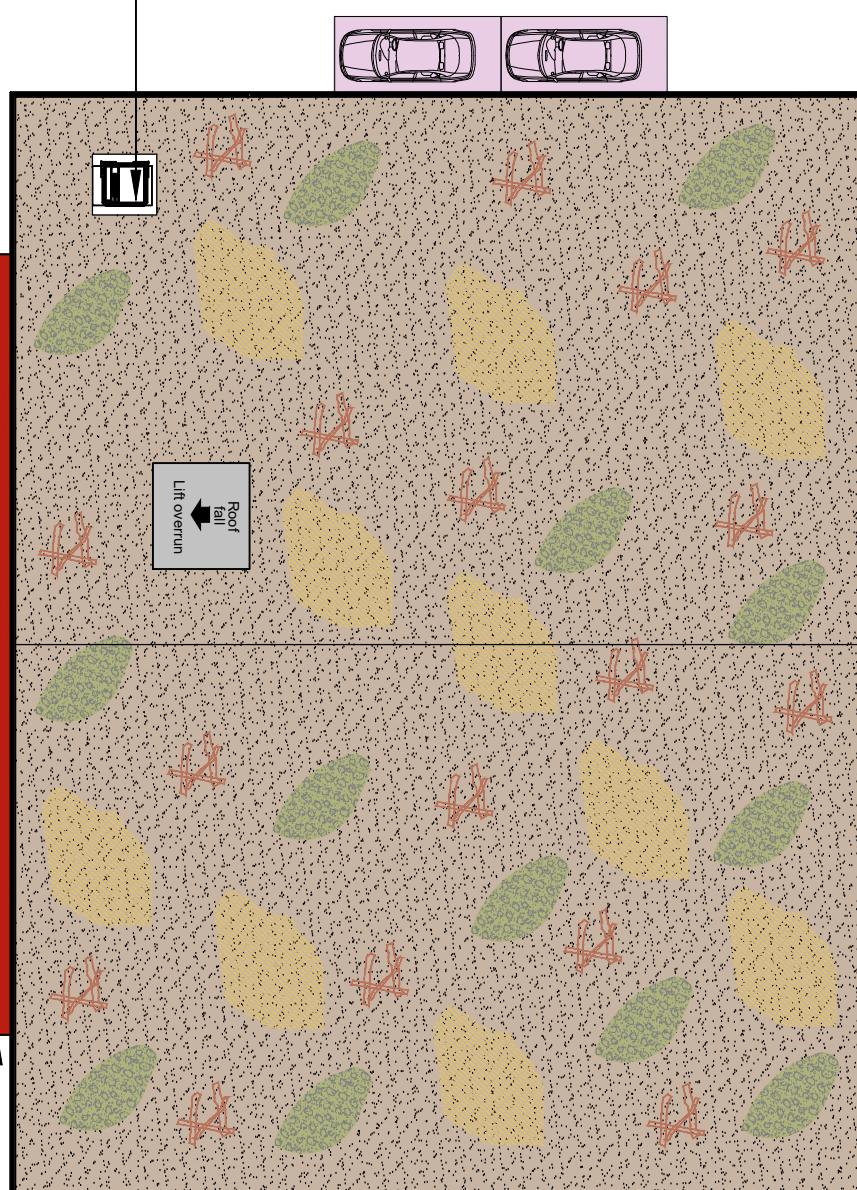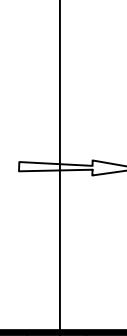

KS 1000TD - SINGLE PLY  
INSULATED ROOF DECK.  
COLOUR RAL 7047 - 11 sqm.  
TO LIFT OVERRUN

PHOTO VOLTAIC ROOF PANELS  
TO SPECIALIST SPECIFICATION.  
250 sqm.

BIO-DIVERSE ROOF TO  
SPECIALIST SPECIFICATION.  
1017 sqm.

SCALE 1:250  
0 2 4 6 8 10m  
N

SCALE DATE DRAWN CHECKED  
1:250 JUN'21 AF DA

PROJECT  
SHURGARD UK  
UK04 - HAYES  
LONDON UB4 0HD

DRAWING  
Roof Plan

 Threesixty  
Architecture

10 MONTROSE STREET  
GLASGOW  
G1 1RE

t 0141 229 757

www.360architecture.co

DRAWING No.  
21065GA-D-015B

Arch to front elevation

EXISTING BUILDING