




SITE PLAN - 1:500

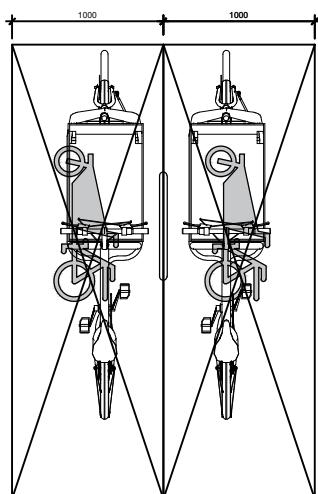


2 Cargo Bike spaces provided within undercroft
- 1:50
(As part of Short Stay provision)

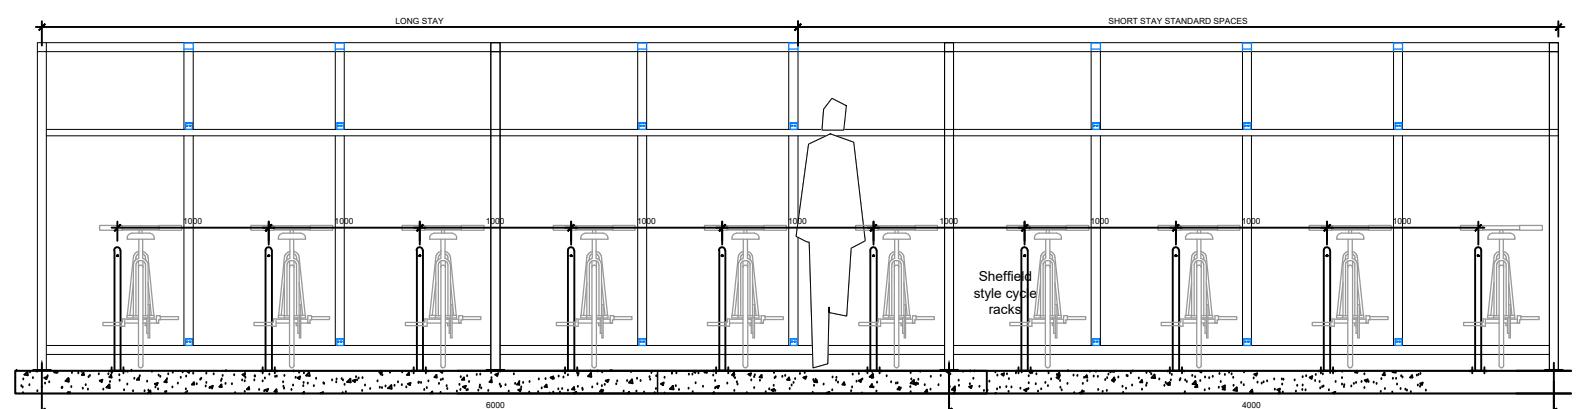


BICYCLE PLAN TYPICAL LAYOUT - 1:50: Short and Long Stay

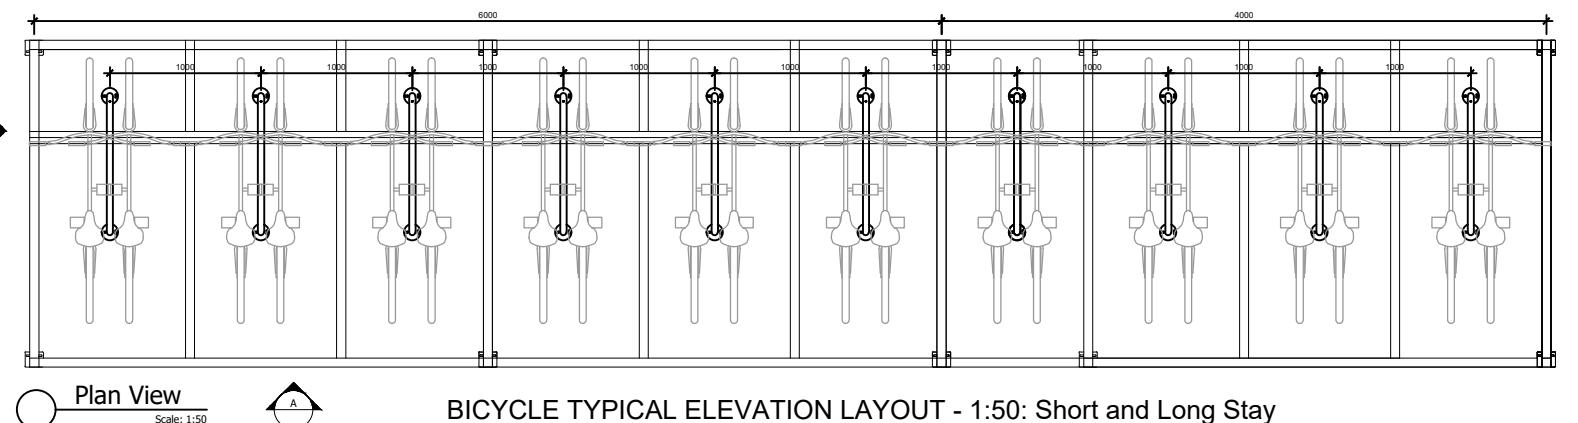


BICYCLE TYPICAL ELEVATION LAYOUT - 1:50: Short and Long Stay

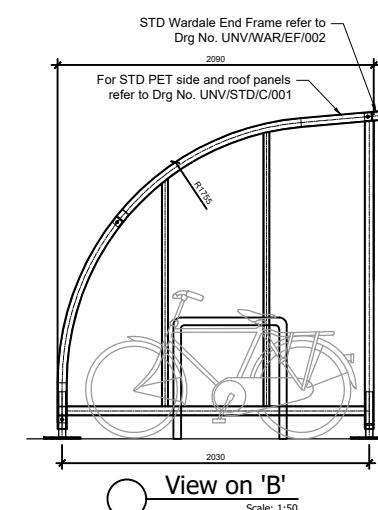

BICYCLE TYPICAL
SIDE ELEVATION - 1:50
SHORT & LONG STAY

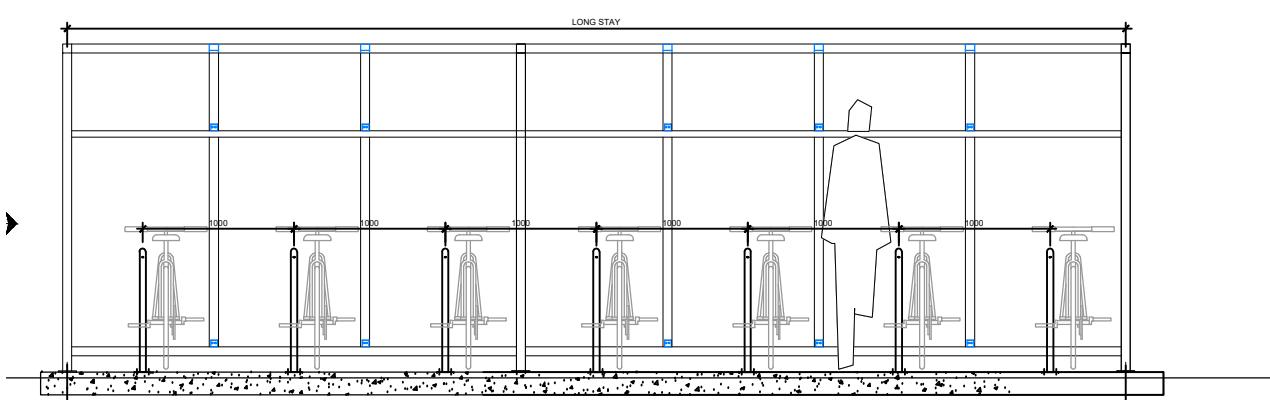

BICYCLE TYPICAL ELEVATION LAYOUT - 1:50
LONG STAY

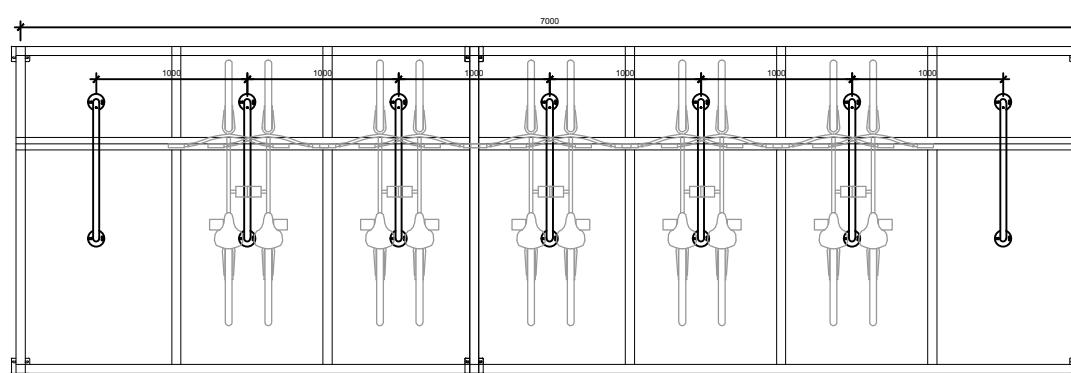

PLAN View
Scale: 1:50
BICYCLE TYPICAL ELEVATION LAYOUT - 1:50
LONG STAY

NOTES

ORIGINAL A

All levels and dimensions to be checked on site prior to construction / fabrication; report discrepancies immediately.

This drawing is copyright protected.

REVISION

A 061022 Note Deleted
B 240123 Provision updated
C 200223 Cycle provision amended


HP AF
AF AF
AF AF

CYCLE PROVISION KEY:


- 12 Short Stay (Location 1)
Of which 2 are cargo bike
- 24 Long Stay (Location 2)

 Site boundary

SCALE 1:50

 

SCALE 1:500

 

PLANNING

SCALE DATE DRAWN CHECKED
1:50 JUN'22 AF DA

PROJECT

SHURGARD UK
UK04 - HAYES
LONDON UB4 0HD

DRAWING

SITE PLAN
BIKE PARKING

 Threesixty
Architecture

10 MONTROSE STREET
GLASGOW
G1 1RE

t 0141 229 757

www.360architecture.co

DRAWING No.

21065GA-D-006C