



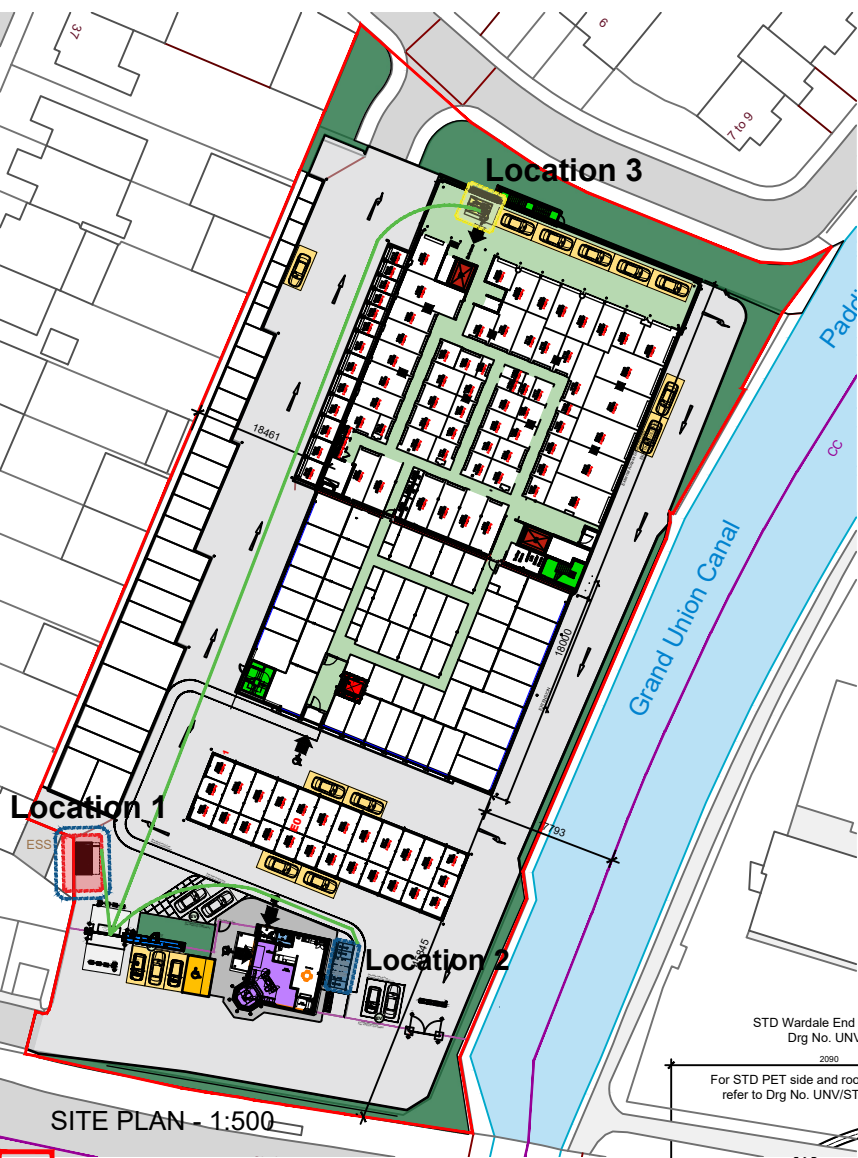

Site boundary

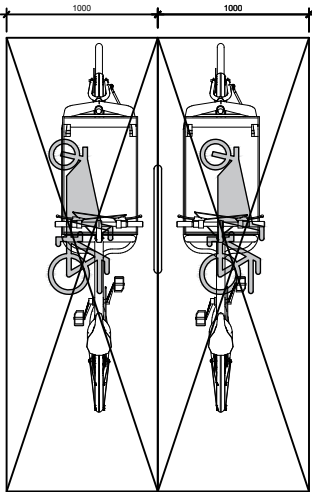


2 Cargo Bike spaces provided within undercroft - 1:50 (As part of Short Stay provision)


Harlyn 10: Bike Shelter
Premier Storage Products Limited
Premier House
Broomhill
St Ives, TR26 2AH
Tel: 01736 796 838




Location 1

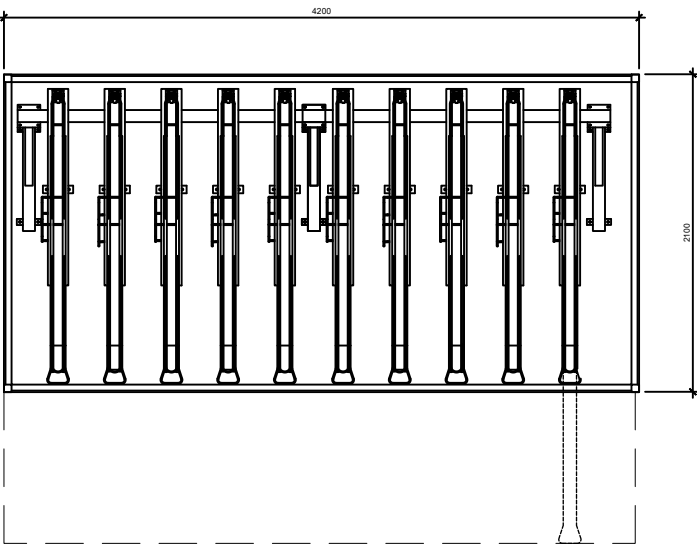

BICYCLE PLAN TYPICAL LAYOUT - 1:50: Short and Long Stay STAY - 2 Tier

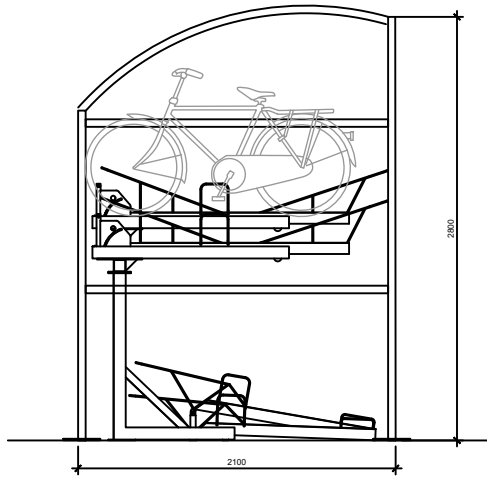


BICYCLE ELEVATION TYPICAL LAYOUT
1:50: Short and Long Stay STAY - 2 Tier

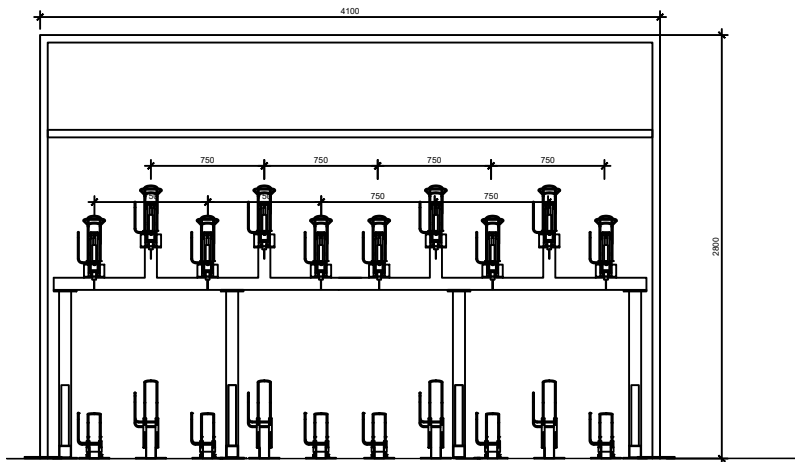


BICYCLE TYPICAL ELEVATION LAYOUT - 1:50: Short and Long Stay

Location 2

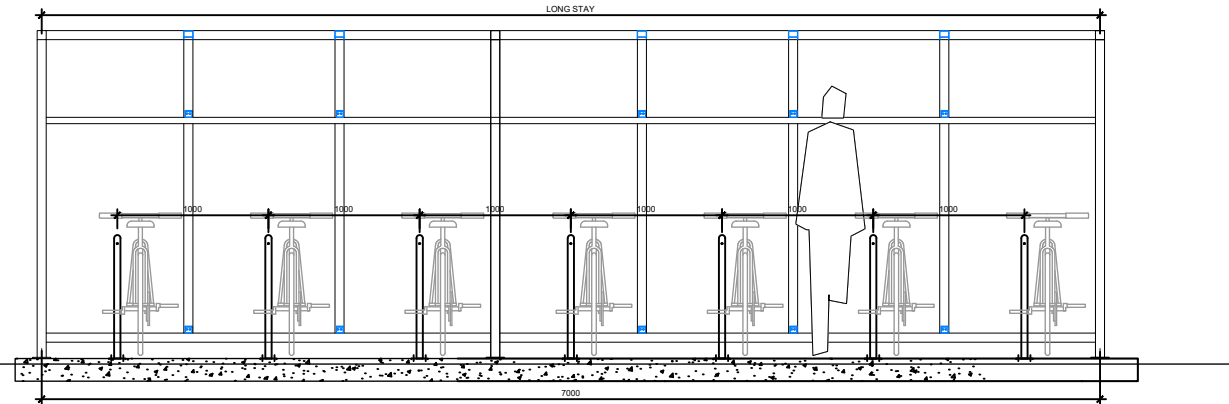

View on 'A'
Scale: 1:50

BICYCLE TYPICAL ELEVATION LAYOUT - 1:50
LONG STAY

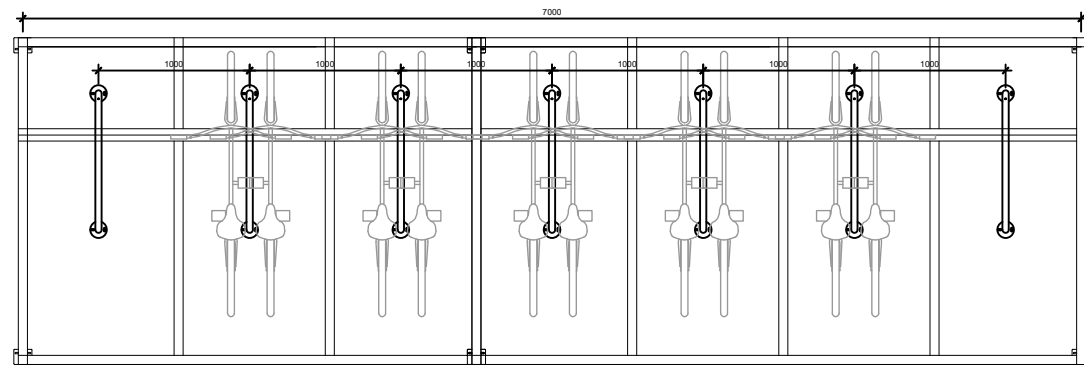

Plan View
Scale: 1:50

BICYCLE TYPICAL ELEVATION LAYOUT - 1:50
LONG STAY

NOTES

ORIGINAL A3

All levels and dimensions to be checked on site prior to construction / fabrication; report discrepancies immediately.

This drawing is copyright protected.

REVISION

A 15.11.24 Location 1 revised to 2 tier bike store GP

CYCLE PROVISION KEY:

12 Short Stay (Location 1) of which 2 are cargo bikes (Location 3)
With Shelter - Premier Storage Products Ltd.
Harlyn bike shelters

Assembly:

50x50mm steel sections galvanised + painted white. 3mm clear perspex roof cover sheet.

24 Long Stay (Location 1 & 2)
With Shelter - Premier Storage Products Ltd.
Harlyn Bike Shelters


Distance from site entrance to cycle store
Location 1 - 11m.
Location 2 - 15.7m
Location 3 - 57m

STAFF CYCLE PROVISION:


Appropriate numbers of cycle parking have been allowed for Shurgard staff members.

The maximum number of staff members on site is 3 persons at any given time.

SCALE 1:50

 

SCALE 1:500

 

PLANNING

SCALE	DATE	DRAWN	CHECKED
1:50	JUN'22	AF	DA

PROJECT

SHURGARD UK
UK04 - HAYES
LONDON UB4 0HD

DRAWING

SITE PLAN
BIKE PARKING

Threesixty
Architecture

10 MONTROSE STREET
GLASGOW
G1 1RE

0141 229 7575
www.360architecture.com

DRAWING No.

21065GA-90-006A