



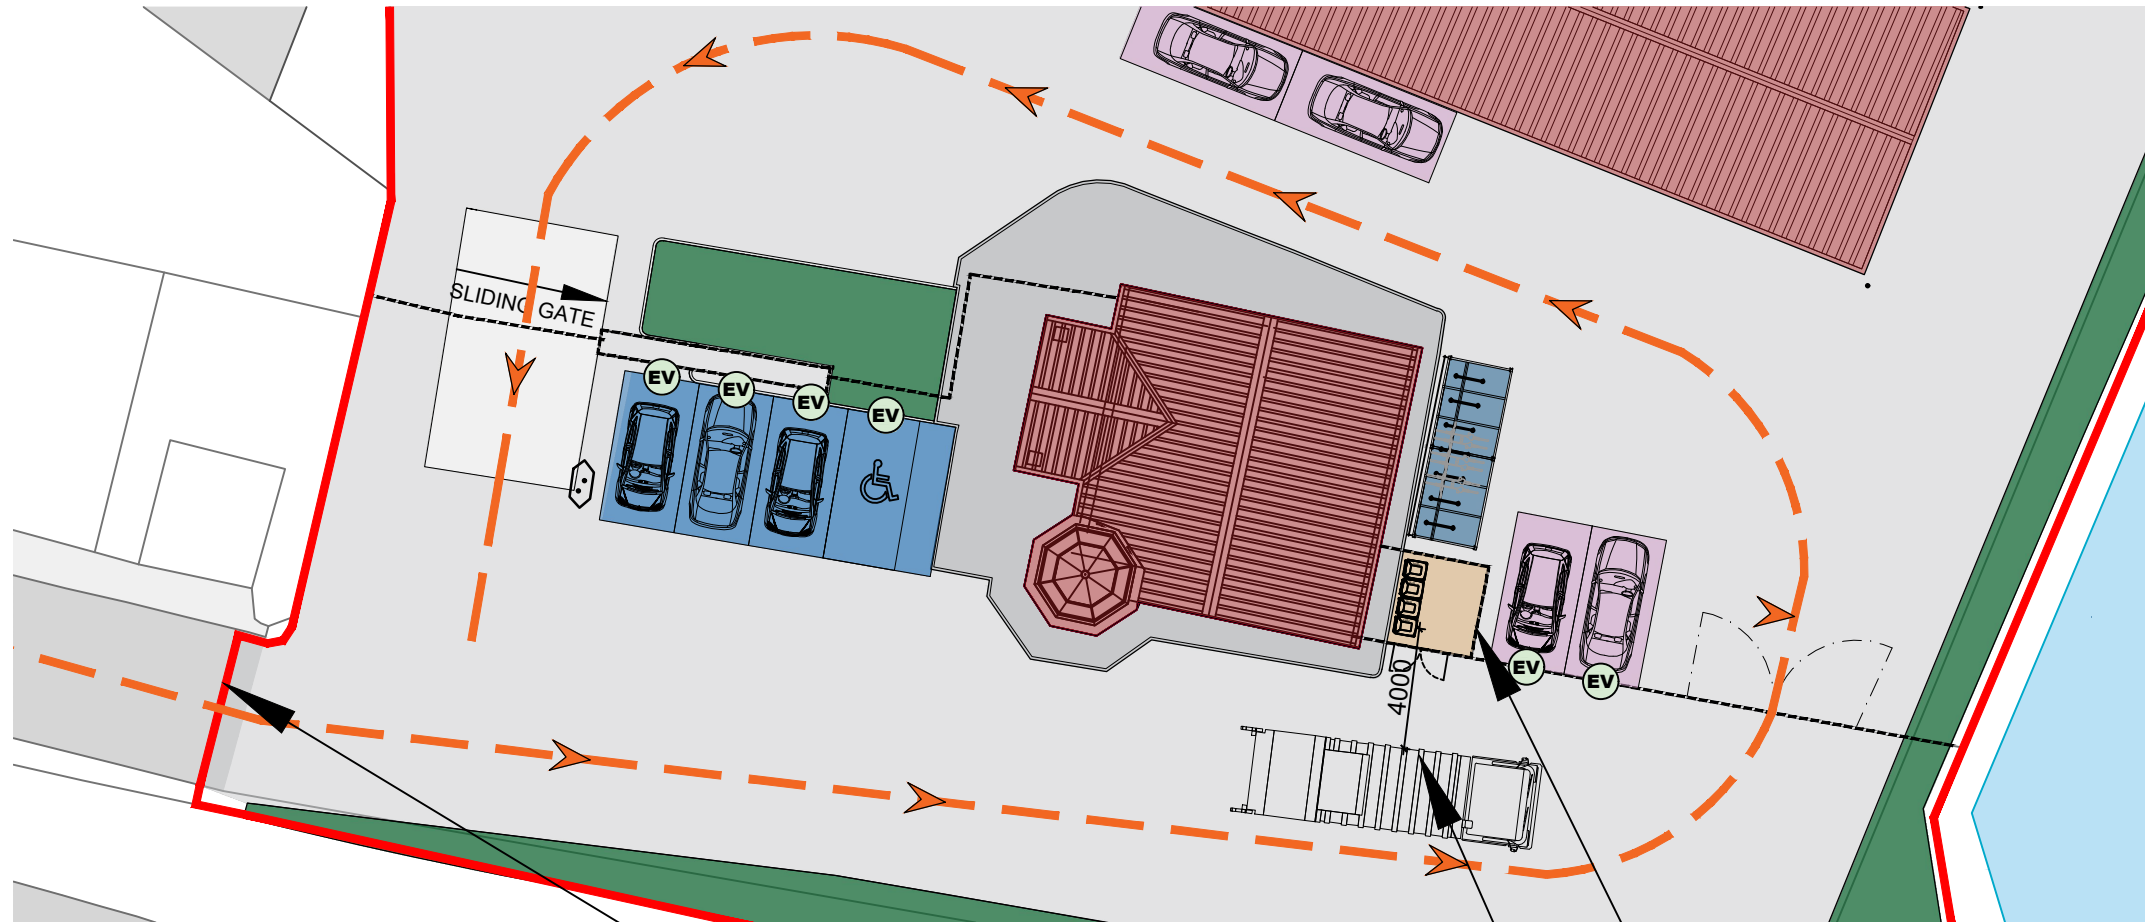

SITE PLAN

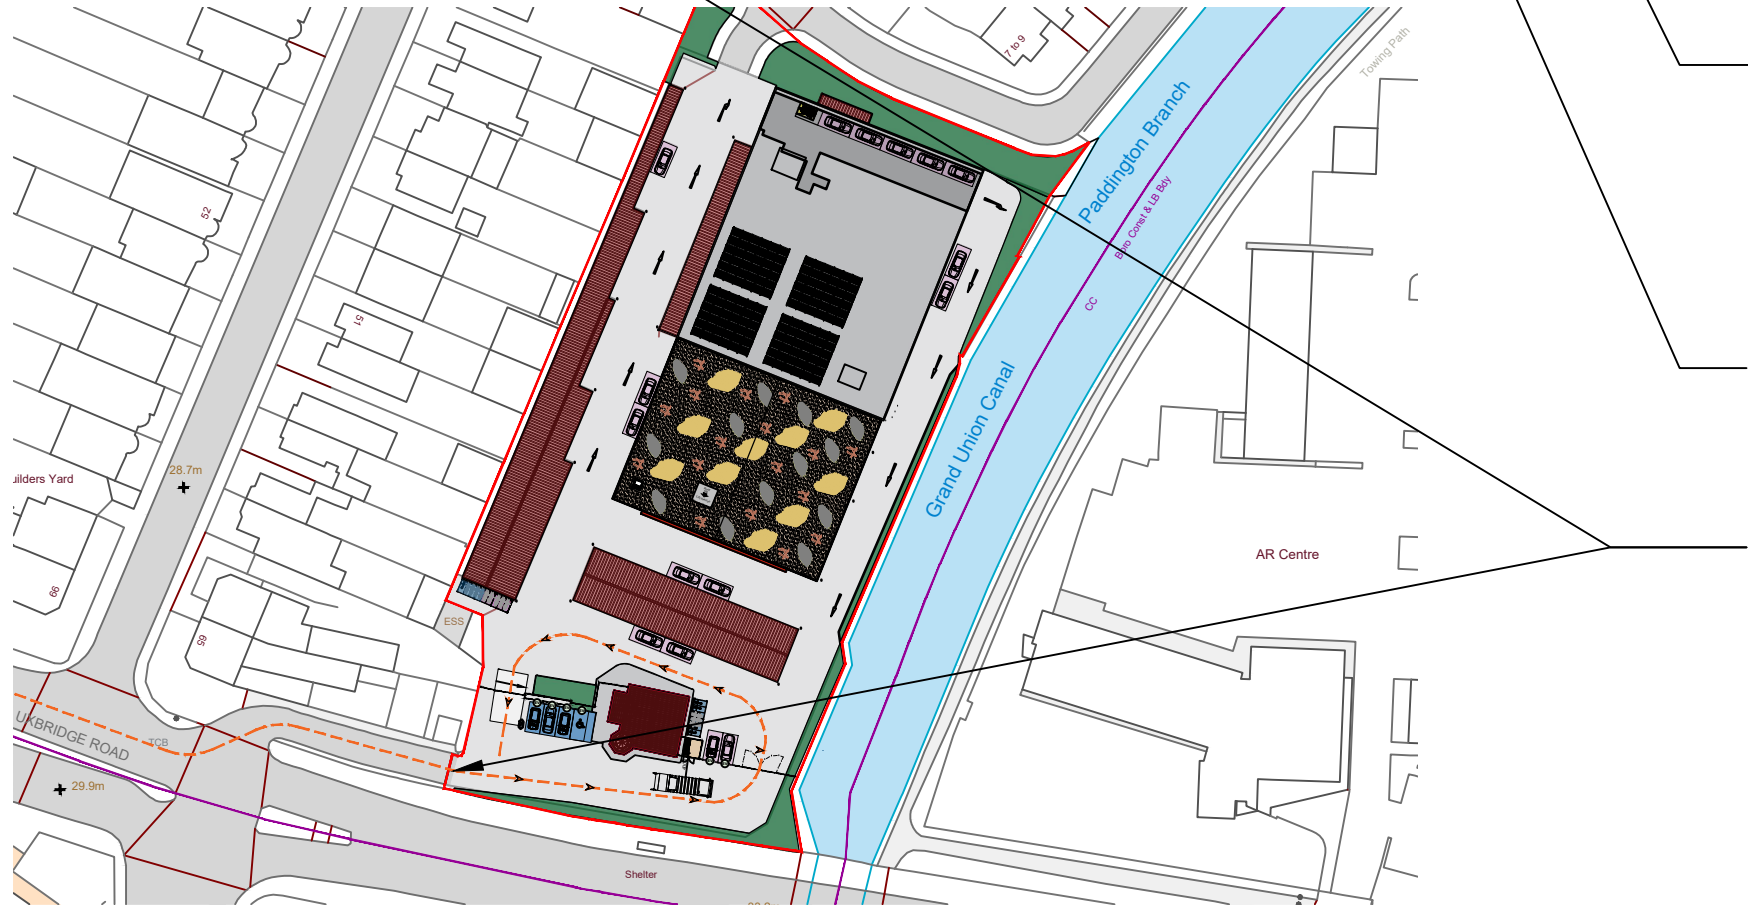

LOCATION PLAN

Bin Store

Space for 4 bins:

- Glass
- Paper
- General
- Plastic

Vehicle Collection point.

4m drag for local authority collection operatives

Access slip road from Uxbridge Road. Egress and Access unaffected by proposed works.


All levels and dimensions to be checked on site prior to construction / fabrication; report discrepancies immediately.

This drawing is copyright protected.


REVISION

A	061022	Note Deleted	HP	AF
B	200223	Parking & Cycles updated	AF	

SCALE 1:1250

 

SCALE 1:250

 

SCALE	DATE	DRAWN	CHECKED
1:250	280622	AF	DA

PROJECT

SHURGARD UK
UK04 - HAYES
LONDON UB4 0HD

DRAWING

REFUSE STRATEGY PLAN



10 MONTROSE STREET
 GLASGOW
 G1 1RE
 t 0141 229 757
 www.360architecture.co

DRAWING No.

21065GA-D-005B