




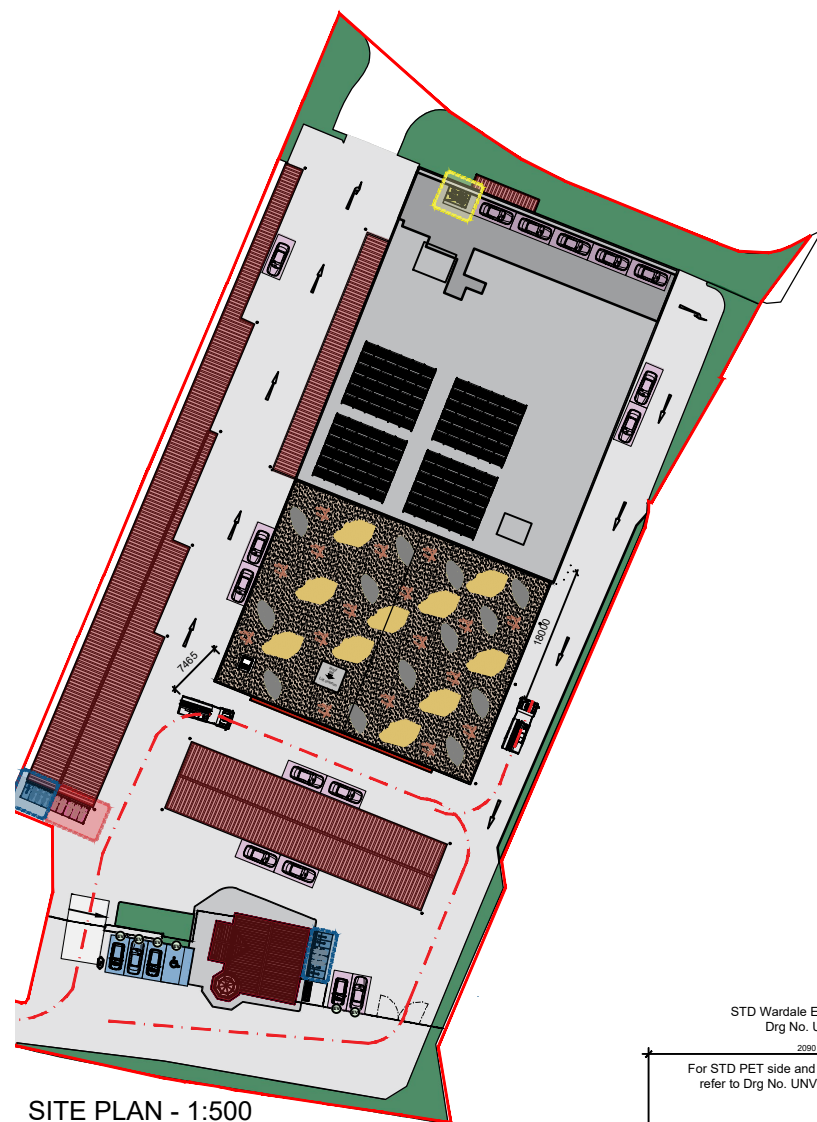


SITE PLAN - 1:500

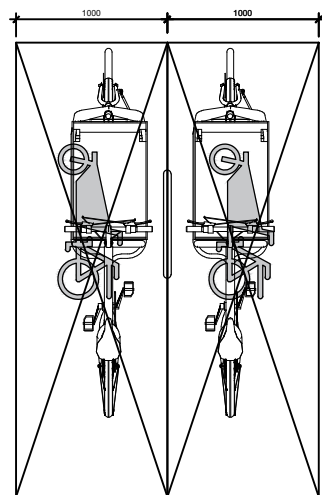

2 Cargo Bike spaces provided within undercroft
- 1:50
(As part of Short Stay provision)

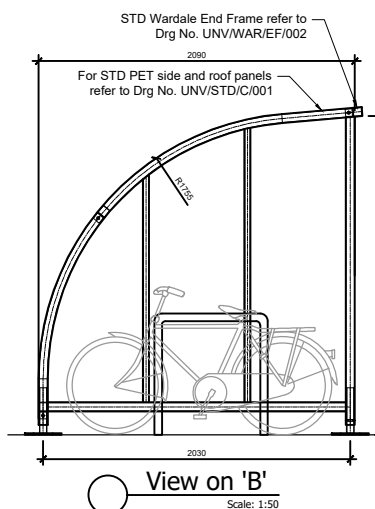


BICYCLE TYPICAL
SIDE ELEVATION - 1:50
SHORT & LONG STAY

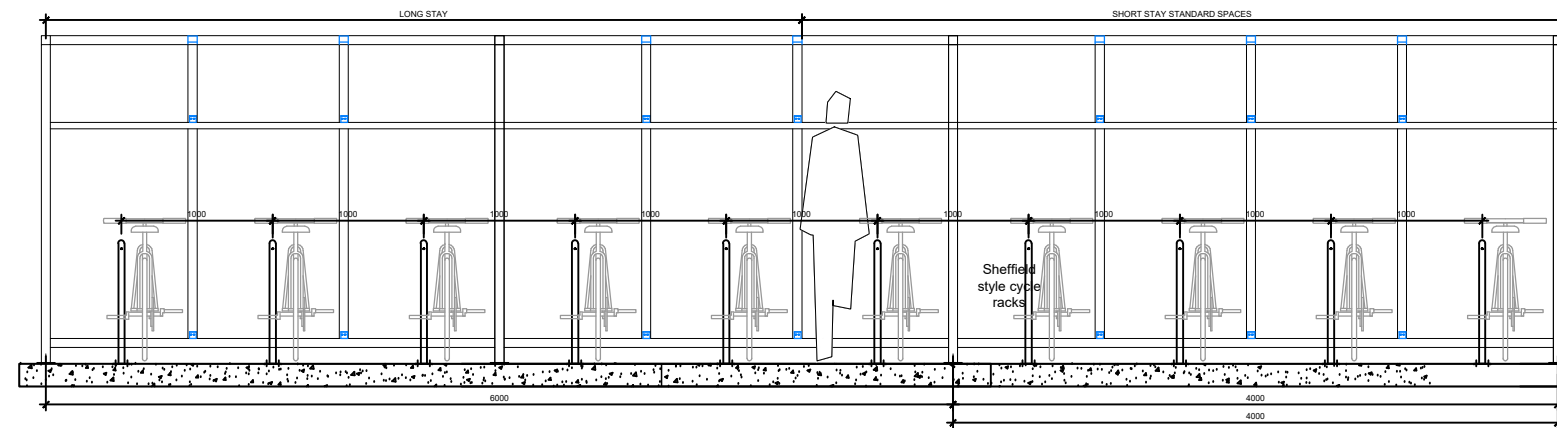


View on 'A'
Scale: 1:50

BICYCLE PLAN TYPICAL LAYOUT - 1:50: Short and Long Stay STAY

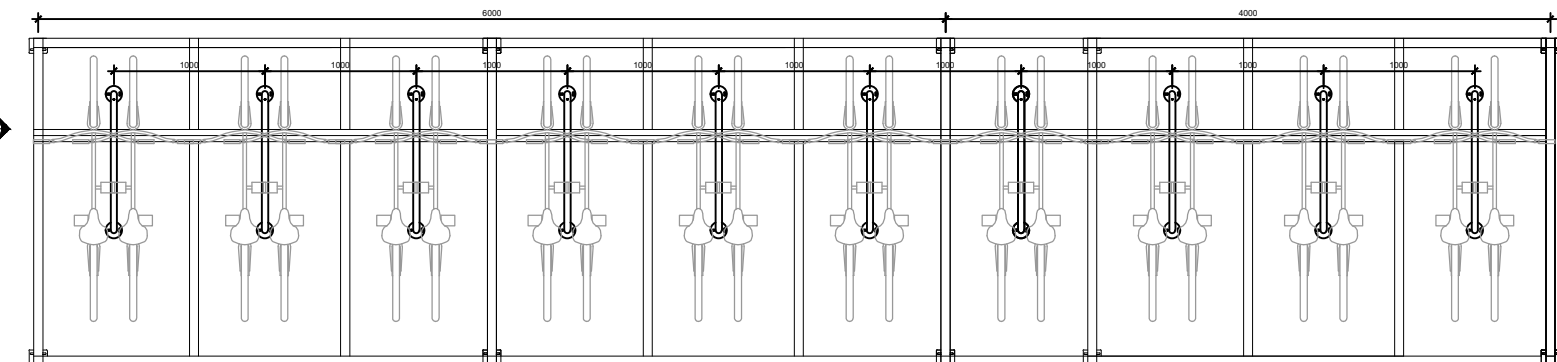


Plan View
Scale: 1:50

BICYCLE TYPICAL ELEVATION LAYOUT - 1:50: Short and Long Stay

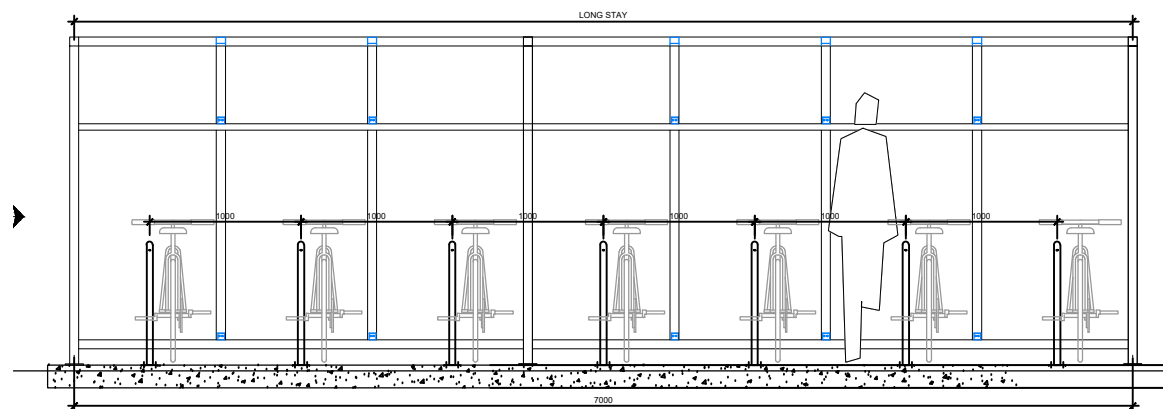

View on 'A'
Scale: 1:50

BICYCLE TYPICAL ELEVATION LAYOUT - 1:50
LONG STAY

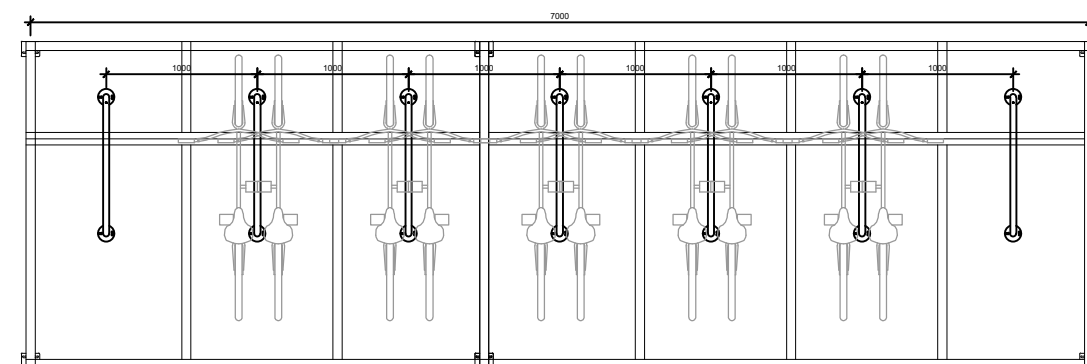

Plan View
Scale: 1:50

BICYCLE TYPICAL ELEVATION LAYOUT - 1:50
LONG STAY

NOTES ORIGINAL A

All levels and dimensions to be checked on site prior to construction / fabrication; report discrepancies immediately.

This drawing is copyright protected.

REVISION


A	061022	Note Deleted	HP	AF
B	240123	Provision updated	AF	AF
C	200223	Cycle provision amended	AF	AF

CYCLE PROVISION KEY:


- 12 Short Stay (Location 1)
Of which 2 are cargo bike
- 24 Long Stay (Location 2)

Site boundary

SCALE 1:50

 

SCALE 1:500

 

PLANNING

SCALE	DATE	DRAWN	CHECKED
1:50	JUN'22	AF	DA

PROJECT

SHURGARD UK
UK04 - HAYES
LONDON UB4 0HD

DRAWING

SITE PLAN
BIKE PARKING

Threesixty
Architecture

10 MONTROSE STREET
GLASGOW
G1 1RE

0141 229 757
www.360architecture.co

DRAWING No.

21065GA-D-006C