



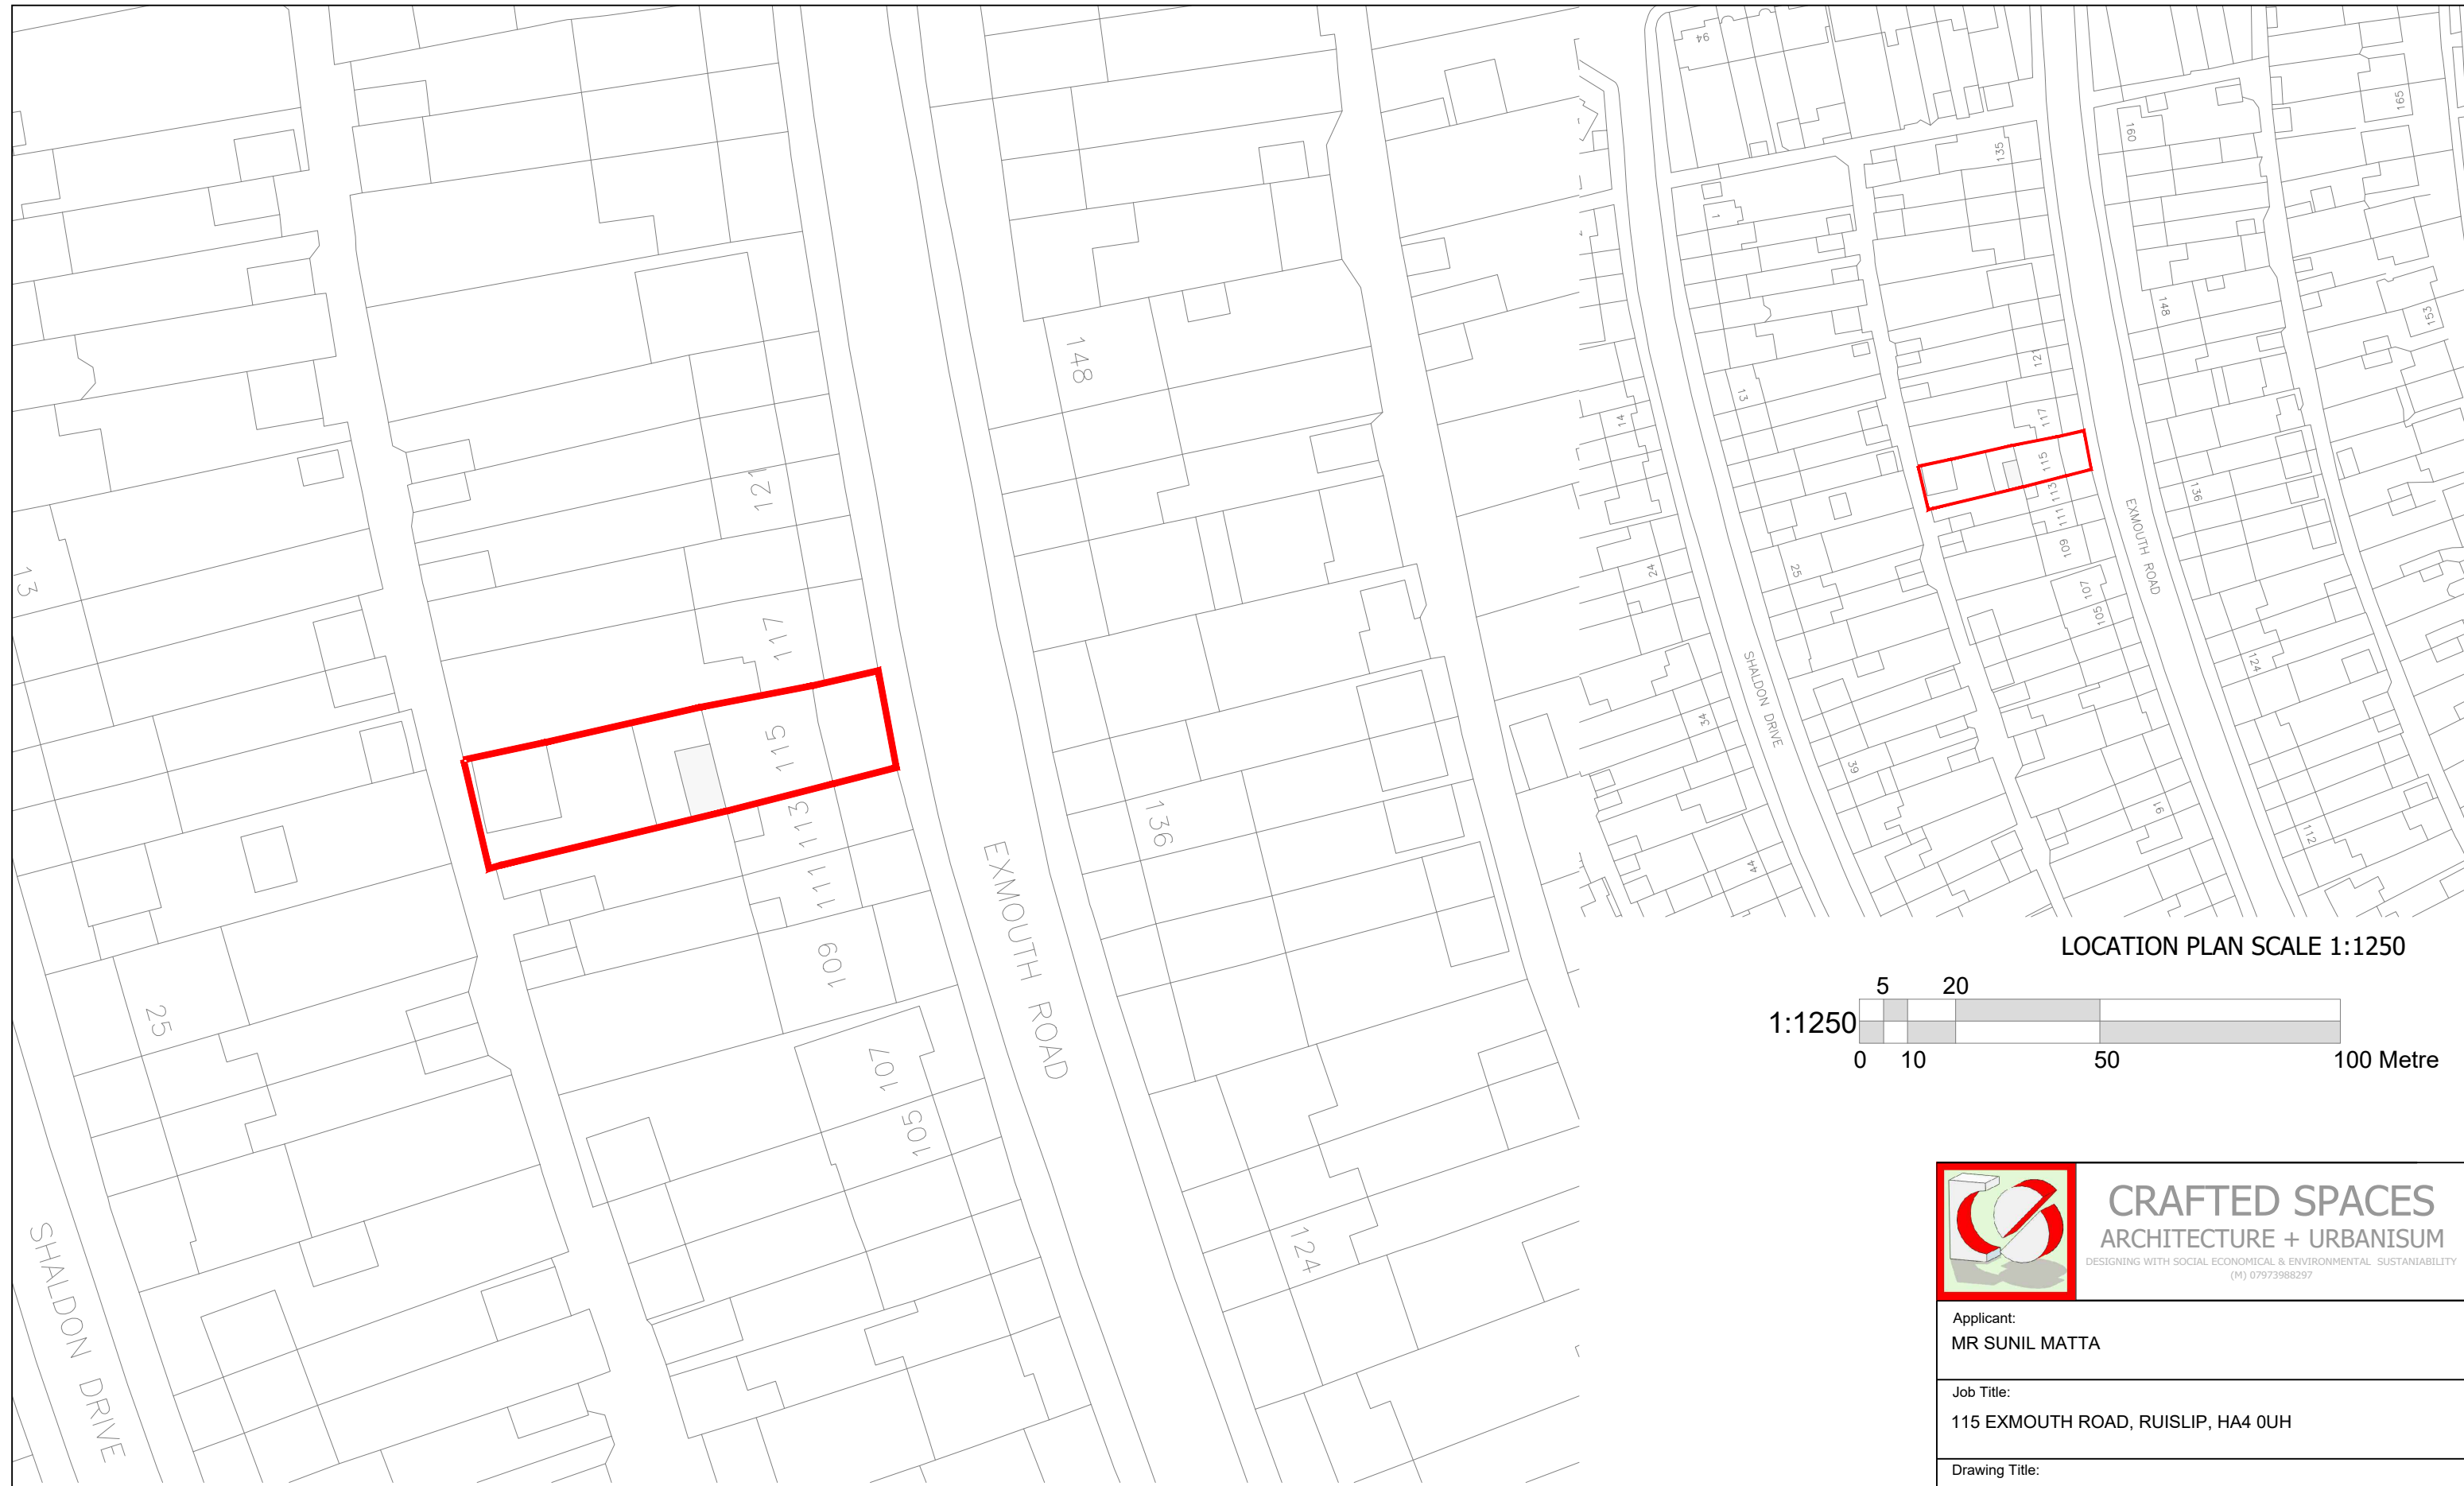

SITE PLAN SCALE 1:500

LOCATION PLAN SCALE 1:1250

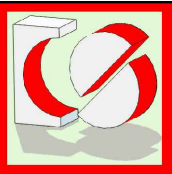

CRAFTED SPACES
ARCHITECTURE + URBANISUM

DESIGNING WITH SOCIAL ECONOMICAL & ENVIRONMENTAL SUSTAINABILITY
(M) 07973988297

Applicant:
MR SUNIL MATTA

Job Title:
115 EXMOUTH ROAD, RUISLIP, HA4 0UH

Drawing Title:
BLOCK AND LOCATION PLAN

Scale: AS SHOWN
Date: 21/06/2024

Drawing No.
PA-2450-00

Print Size
A3

Revision

Drawing Status
FOR PLANNING APPROVAL

