



SITE PLAN SCALE 1:500

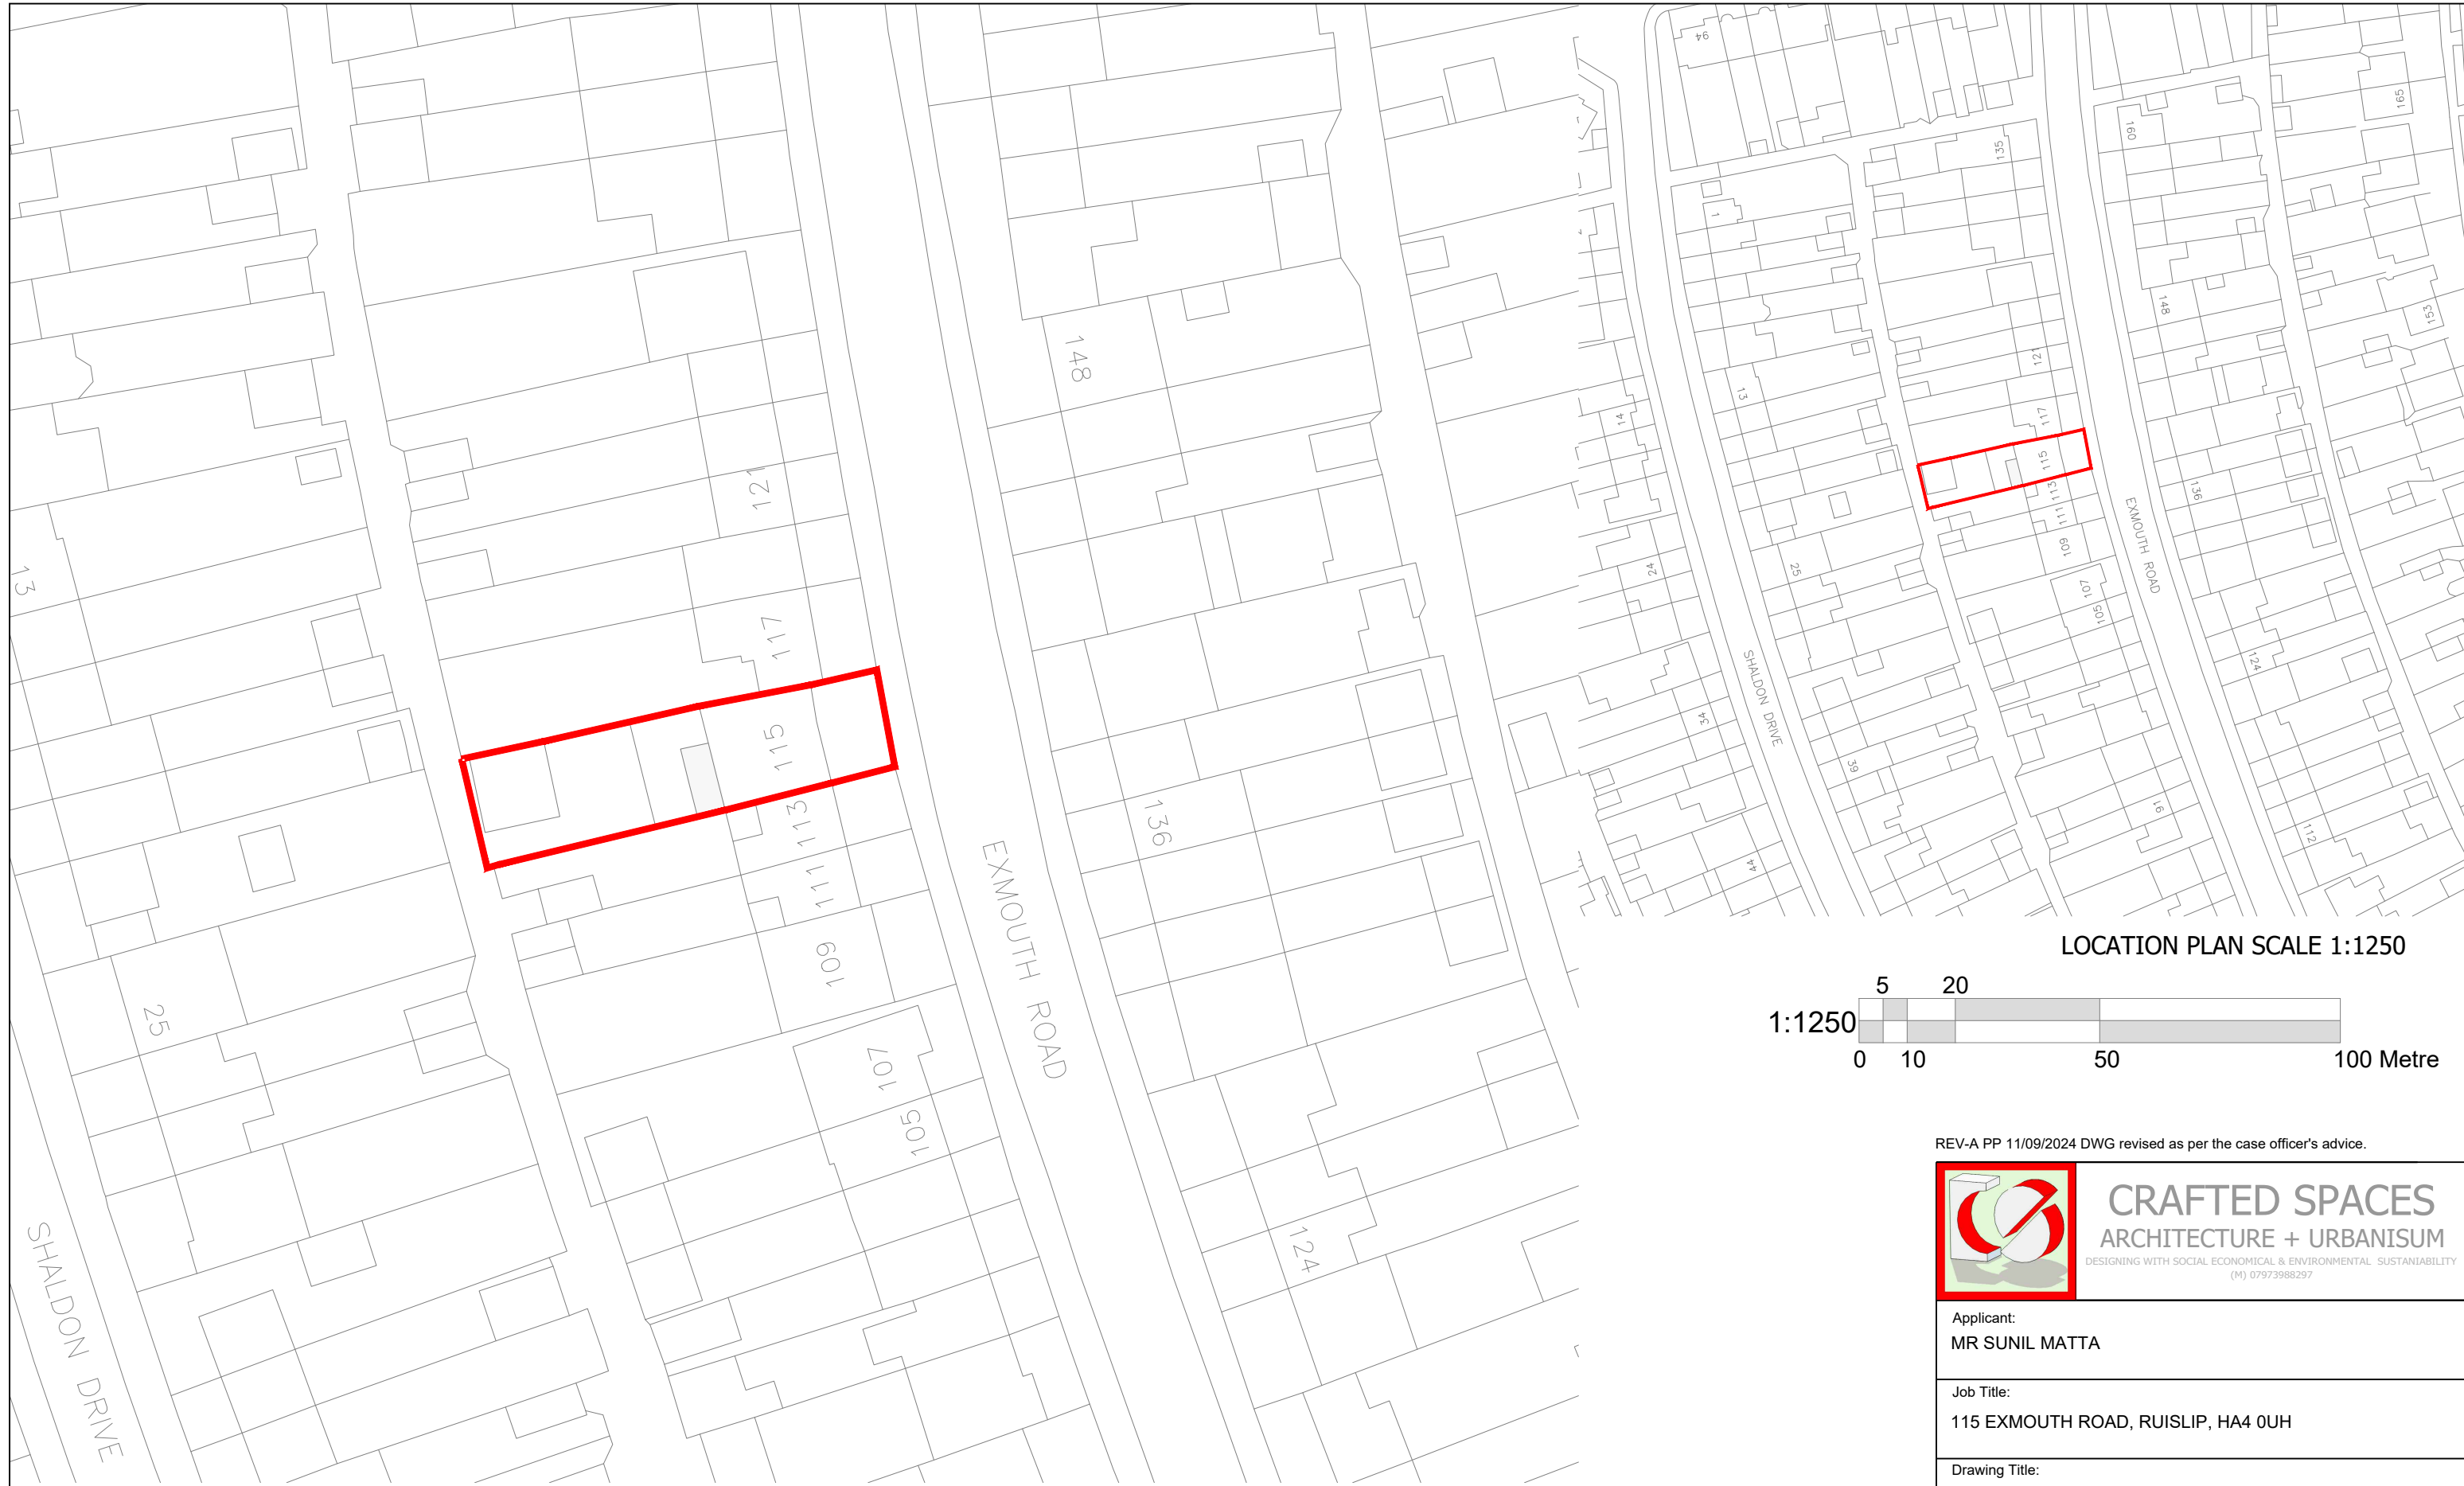

LOCATION PLAN SCALE 1:1250

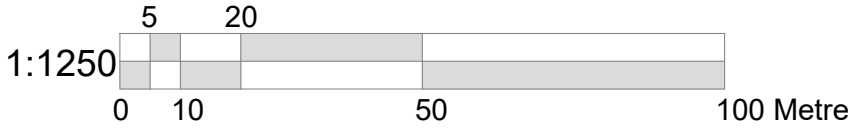

CRAFTED SPACES
ARCHITECTURE + URBANISUM
DESIGNING WITH SOCIAL, ECONOMICAL & ENVIRONMENTAL SUSTAINABILITY
(M) 07973988297

REV-A PP 11/09/2024 DWG revised as per the case officer's advice.			
Applicant: MR SUNIL MATTA			
Job Title: 115 EXMOUTH ROAD, RUISLIP, HA4 0UH			
Drawing Title: BLOCK AND LOCATION PLAN			
Scale: AS SHOWN Date: 21/06/2024	Drawing No. PA-2450-00	Print Size A3	Revision A
Drawing Status: FOR PLANNING APPROVAL			

