


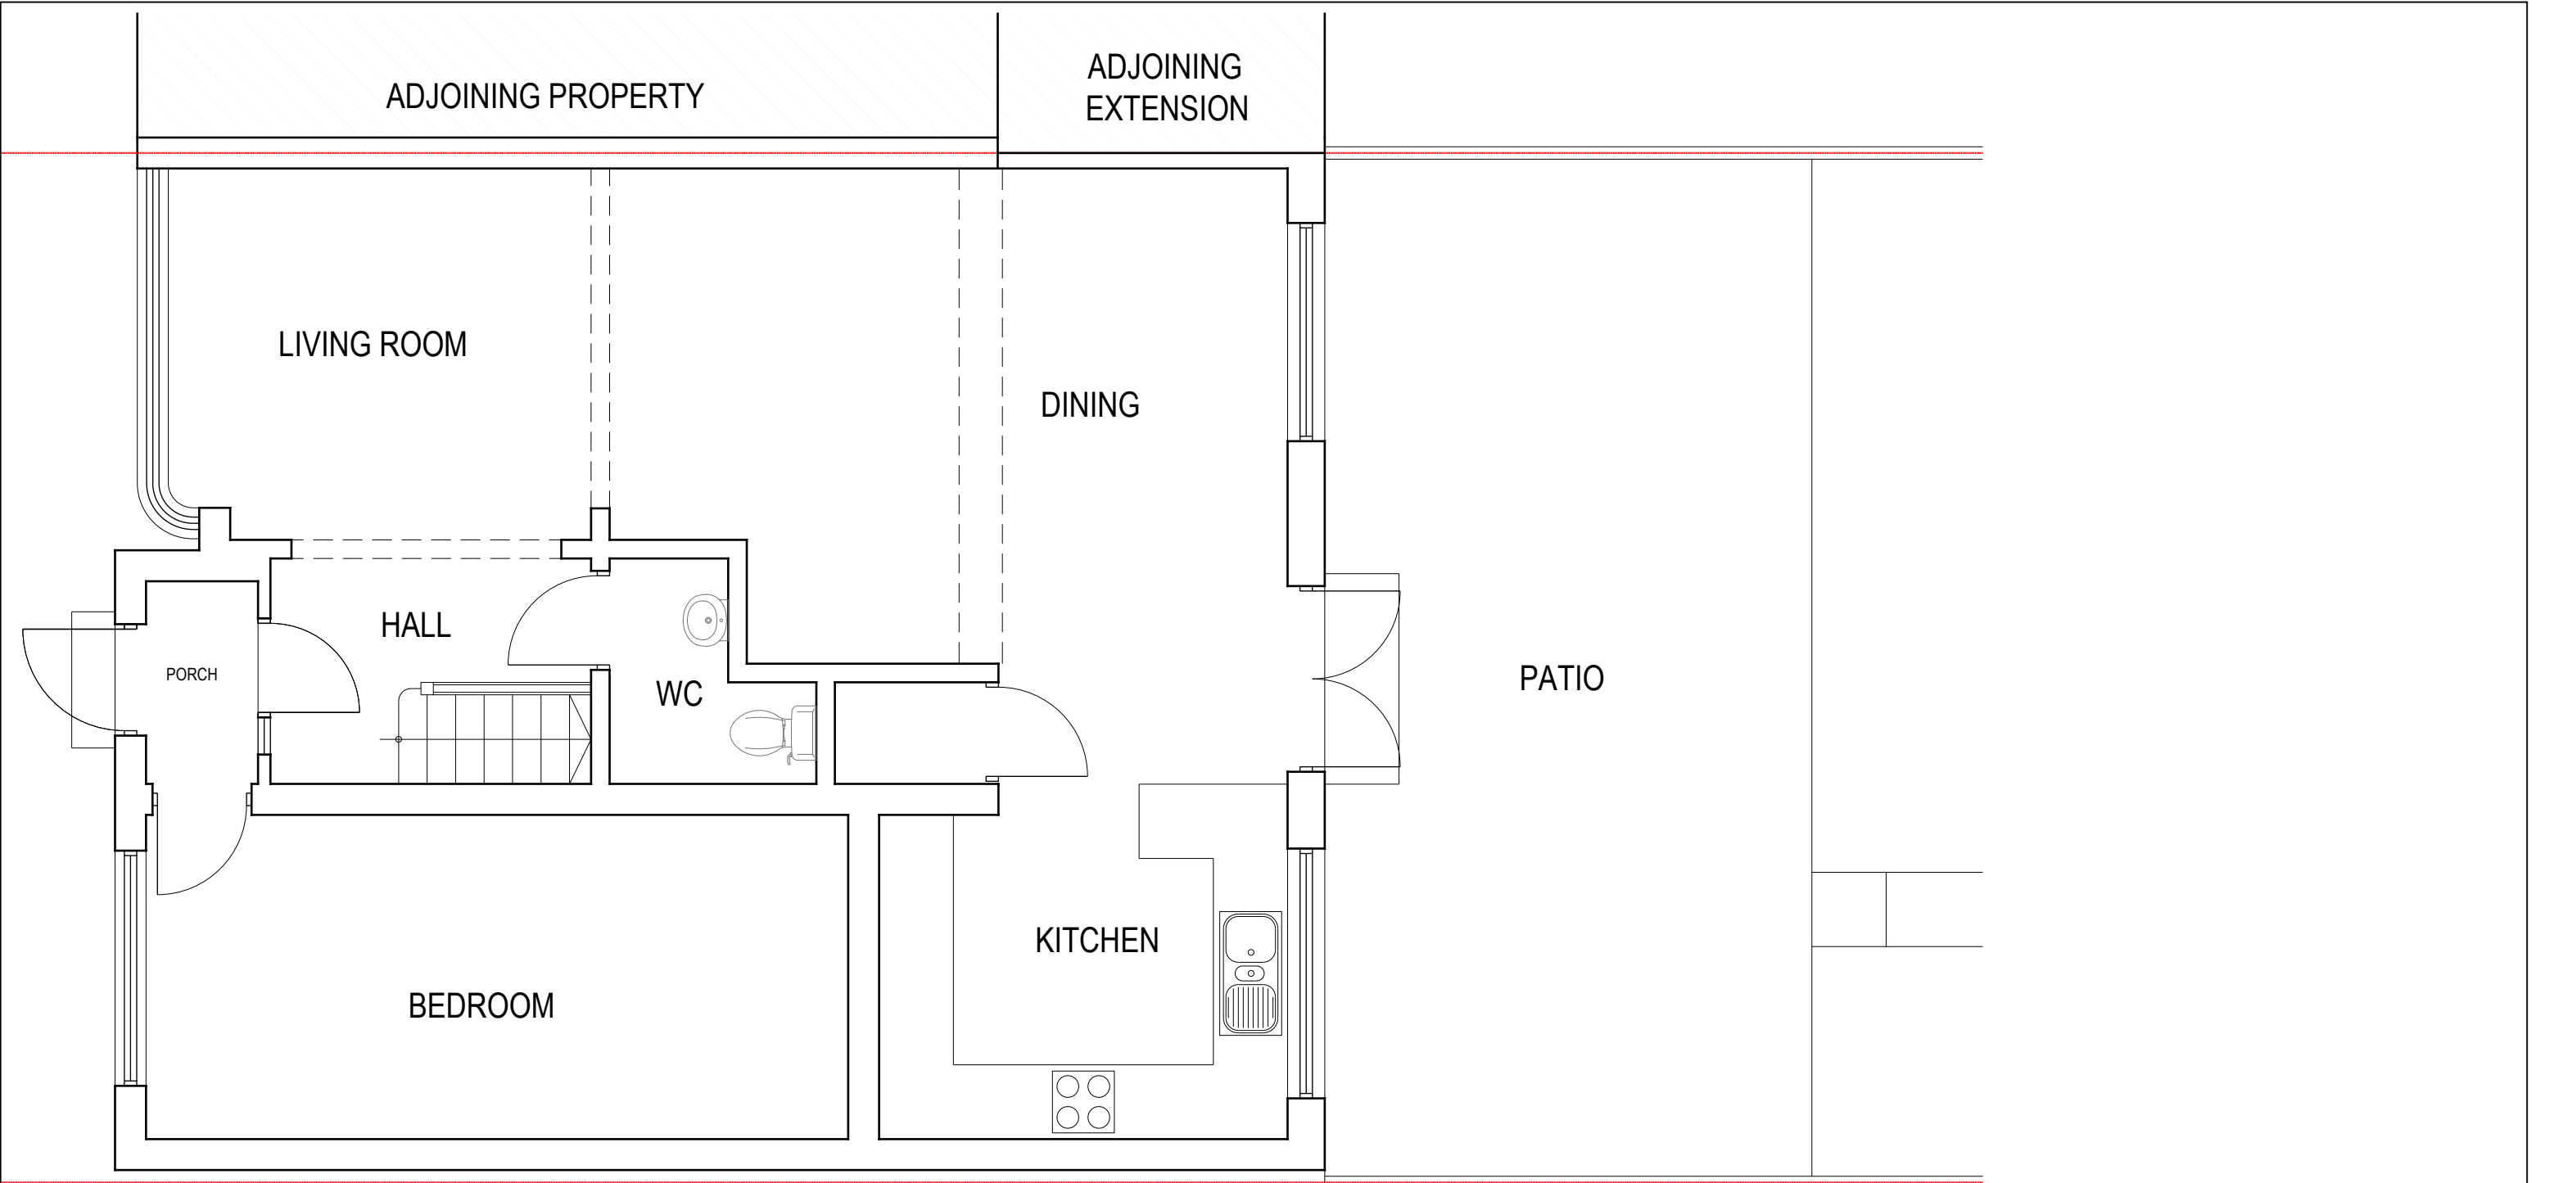

EXISTING GROUND FLOOR PLAN



CRAFTED SPACES
ARCHITECTURE + URBANISUM
DESIGNING WITH SOCIAL ECONOMICAL & ENVIRONMENTAL SUSTANIABILITY
(M) 07973988297

Applicant:
MR SUNIL MATTA

Job Title:
115 EXMOUTH ROAD, RUISLIP, HA4 0UH

Drawing Title:
EXISTING GROUND FLOOR PLAN

Scale: 1:50 Date: 21/06/2024	Drawing No. PA-2450-01	Print Size A3	Revision
---------------------------------	---------------------------	------------------	----------

Drawing Status
FOR PLANNING APPROVAL

