


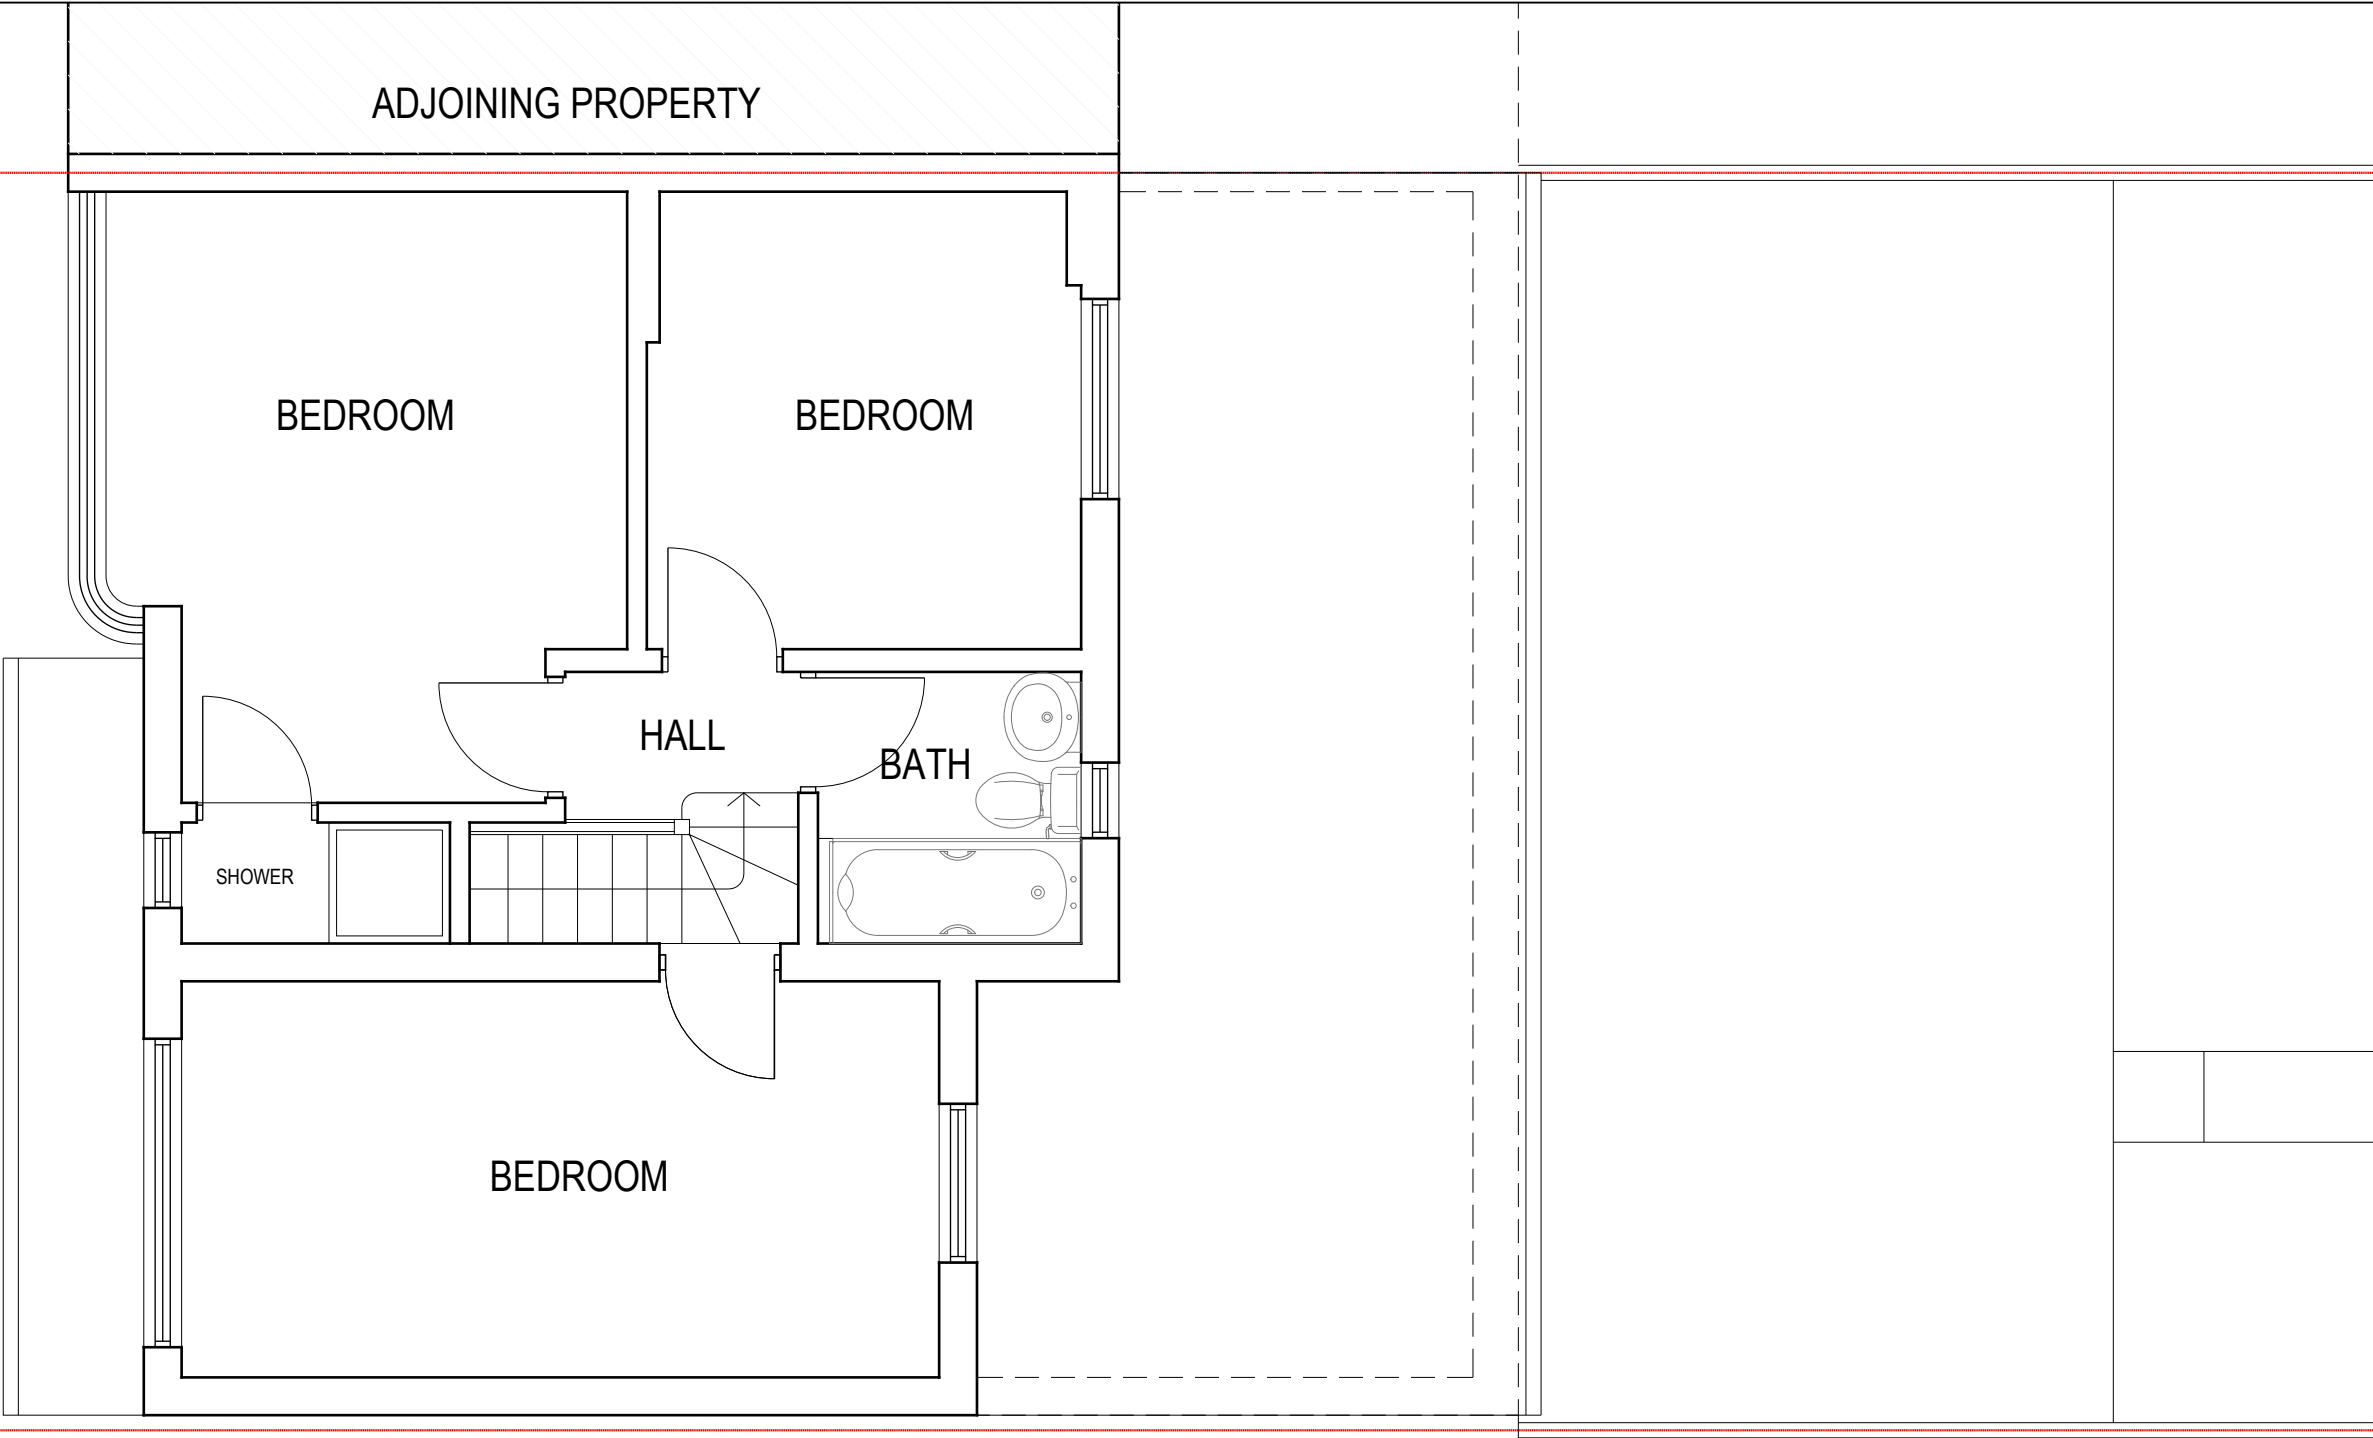

EXISTING FIRST FLOOR PLAN



CRAFTED SPACES
ARCHITECTURE + URBANISUM
DESIGNING WITH SOCIAL ECONOMICAL & ENVIRONMENTAL SUSTAINABILITY
(M) 07973988297

Applicant: MR SUNIL MATTA			
Job Title: 115 EXMOUTH ROAD, RUISLIP, HA4 0UH			
Drawing Title: EXISTING FIRST FLOOR PLAN			
Scale: 1:50 Date: 21/06/2024	Drawing No. PA-2450-02	Print Size A3	Revision
Drawing Status FOR PLANNING APPROVAL			

