




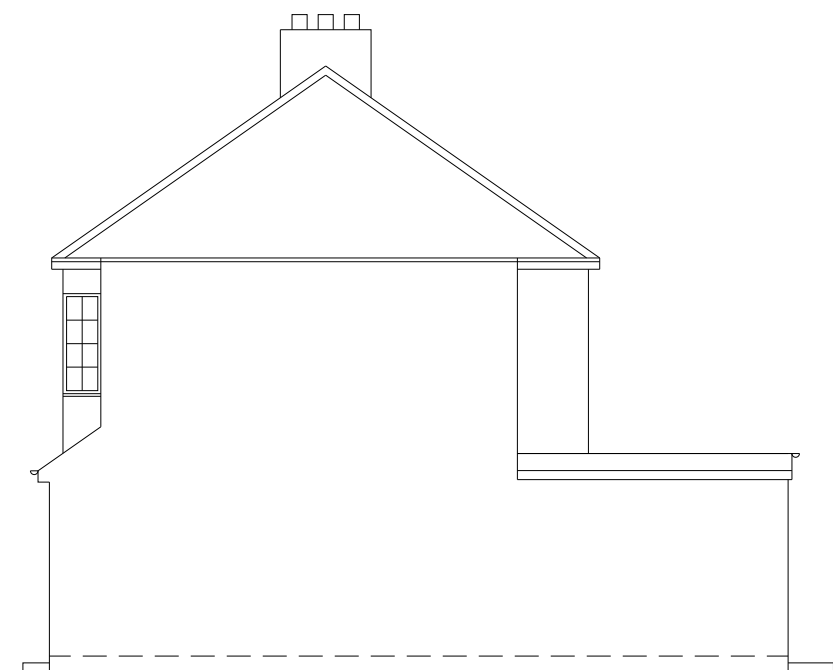


EXISTING SIDE ELEVATION

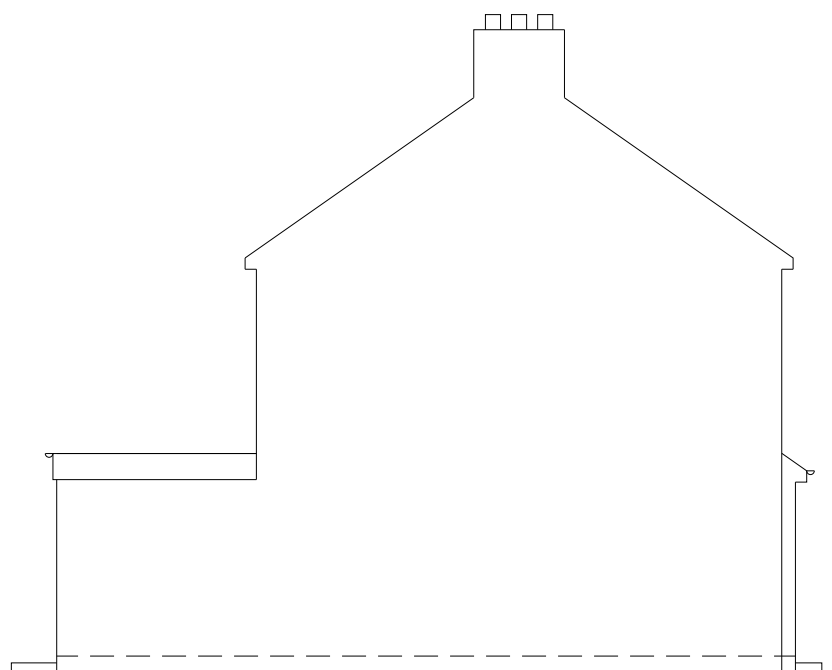


EXISTING ANOTHER SIDE ELEVATION

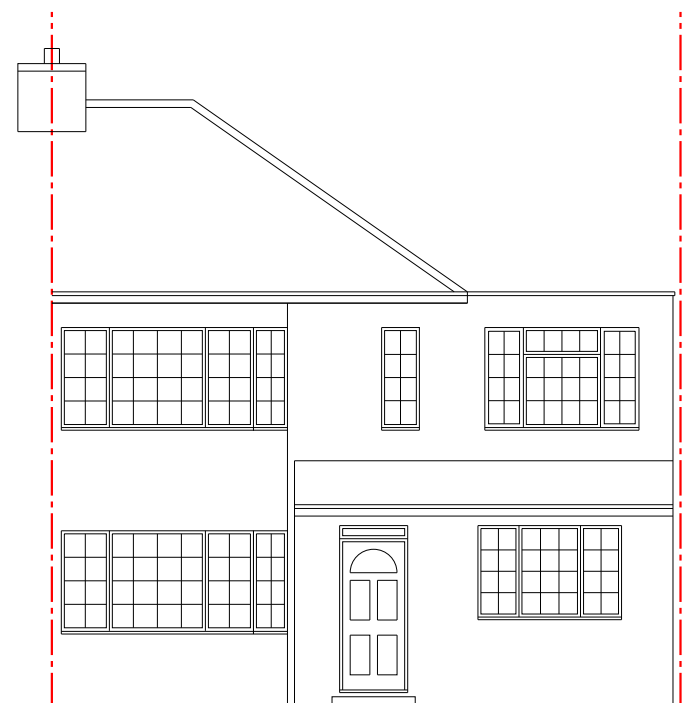

EXISTING FRONT ELEVATION

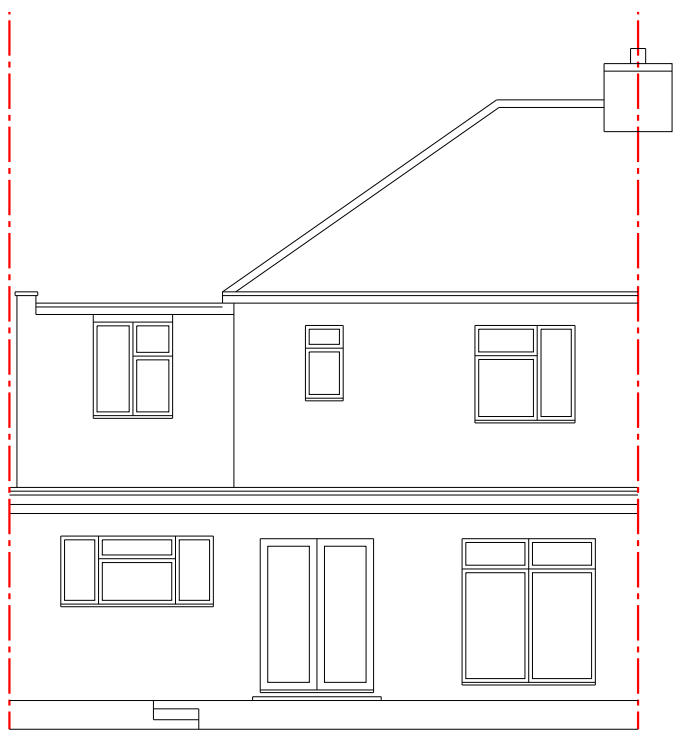

EXISTING REAR ELEVATION

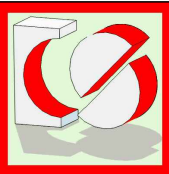

CRAFTED SPACES
ARCHITECTURE + URBANISUM
DESIGNING WITH SOCIAL ECONOMICAL & ENVIRONMENTAL SUSTAINABILITY
(M) 07973988297

Applicant:
MR SUNIL MATTA

Job Title:
115 EXMOUTH ROAD, RUISLIP, HA4 0UH

Drawing Title:
EXISTING ELEVATIONS

Scale: 1:100
Date: 21/06/2024

Drawing No.
PA-2450-04

Print Size
A3

Revision

Drawing Status
FOR PLANNING APPROVAL

