


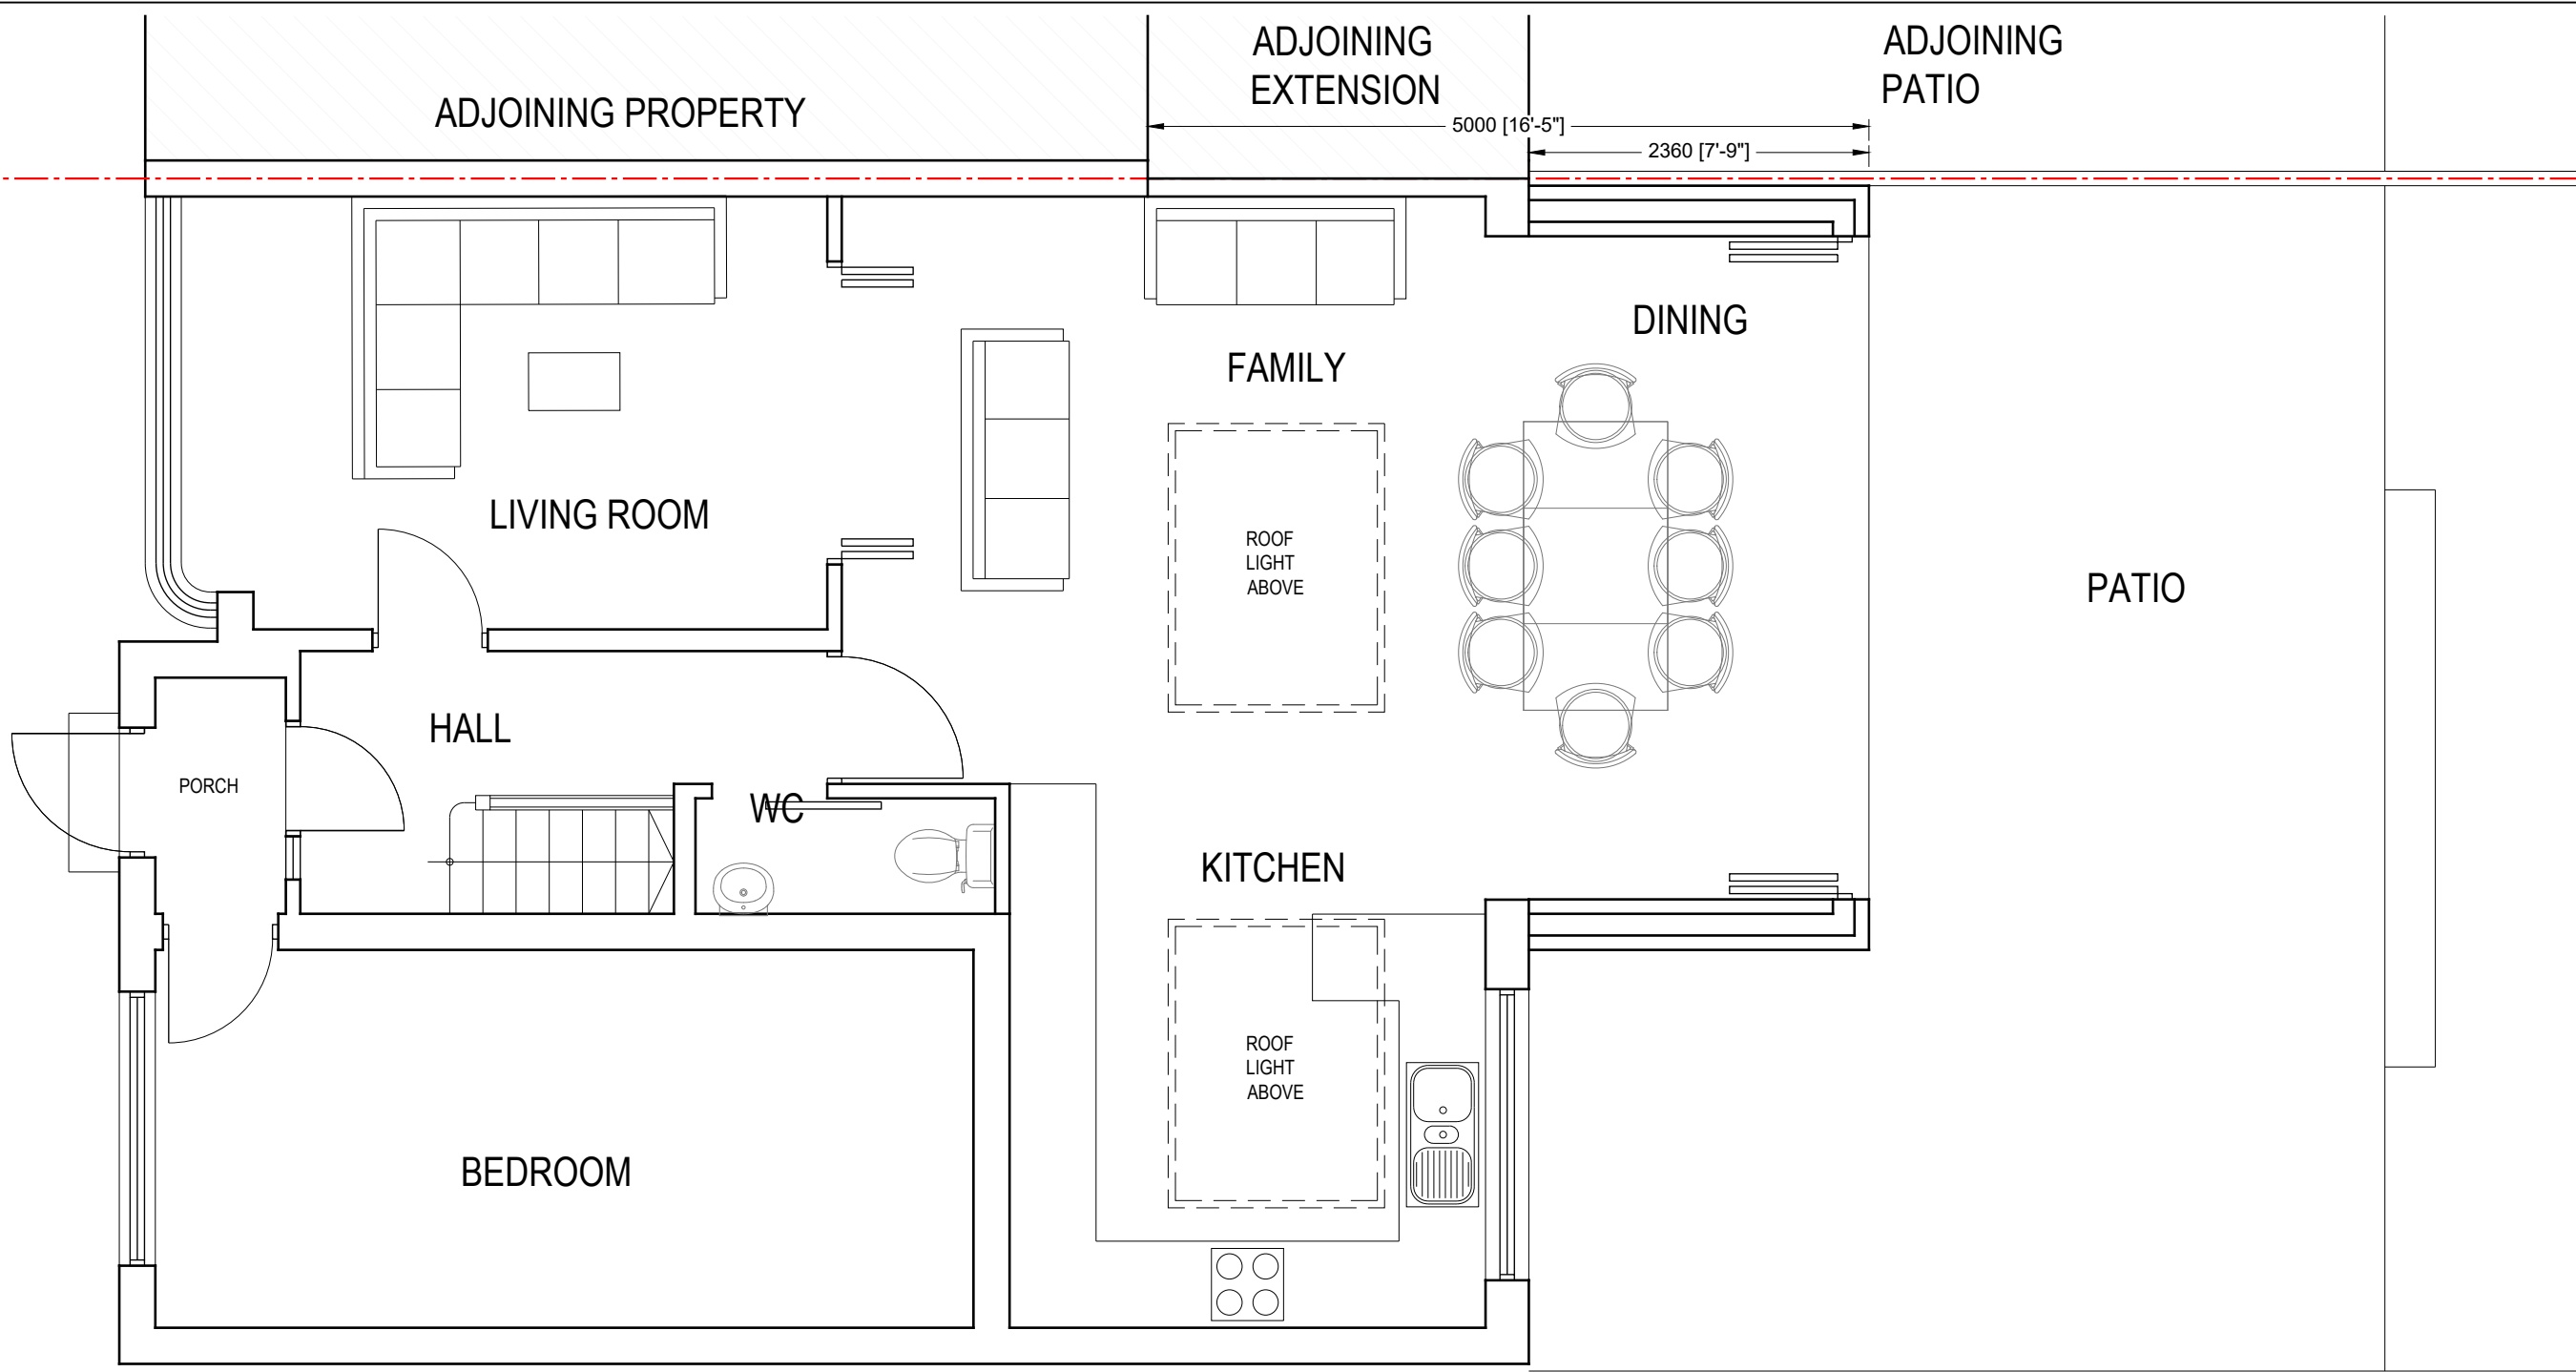



PROPOSED GROUND FLOOR PLAN

NOTE
SIMILAR PROPOSAL APPROVED FOR

83 GOSHAWK GARDENS, HAYES, UB4 8LB
PLANNING APPLICATION REF NO -
29256/APP/2023/217

69 COLBROOK AVENUE HAYES UB3 1TQ
PLANNING APPLICATION REF NO -
74944/APP/2019/3577

16 COLBROOK AVENUE, HAYES, UB3 1TG
PLANNING APPLICATION REF NO -
13548/APP/2020/1313

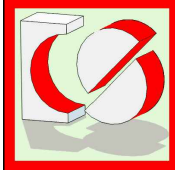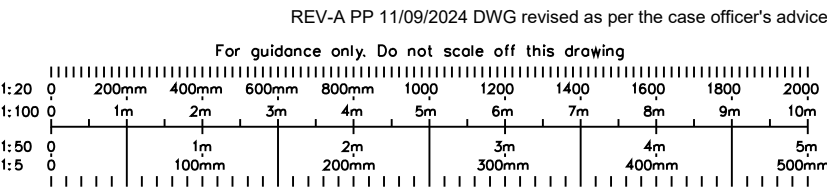

CRAFTED SPACES
ARCHITECTURE + URBANISUM
DESIGNING WITH SOCIAL ECONOMICAL & ENVIRONMENTAL SUSTAINABILITY
(M) 07973988297

Applicant: MR SUNIL MATTA			
Job Title: 115 EXMOUTH ROAD, RUISLIP, HA4 0UH			
Drawing Title: PROPOSED GROUND FLOOR PLAN			
Scale: 1:50 Date: 21/06/2024	Drawing No. PA-2450-05	Print Size A3	Revision A
Drawing Status FOR PLANNING APPROVAL			