


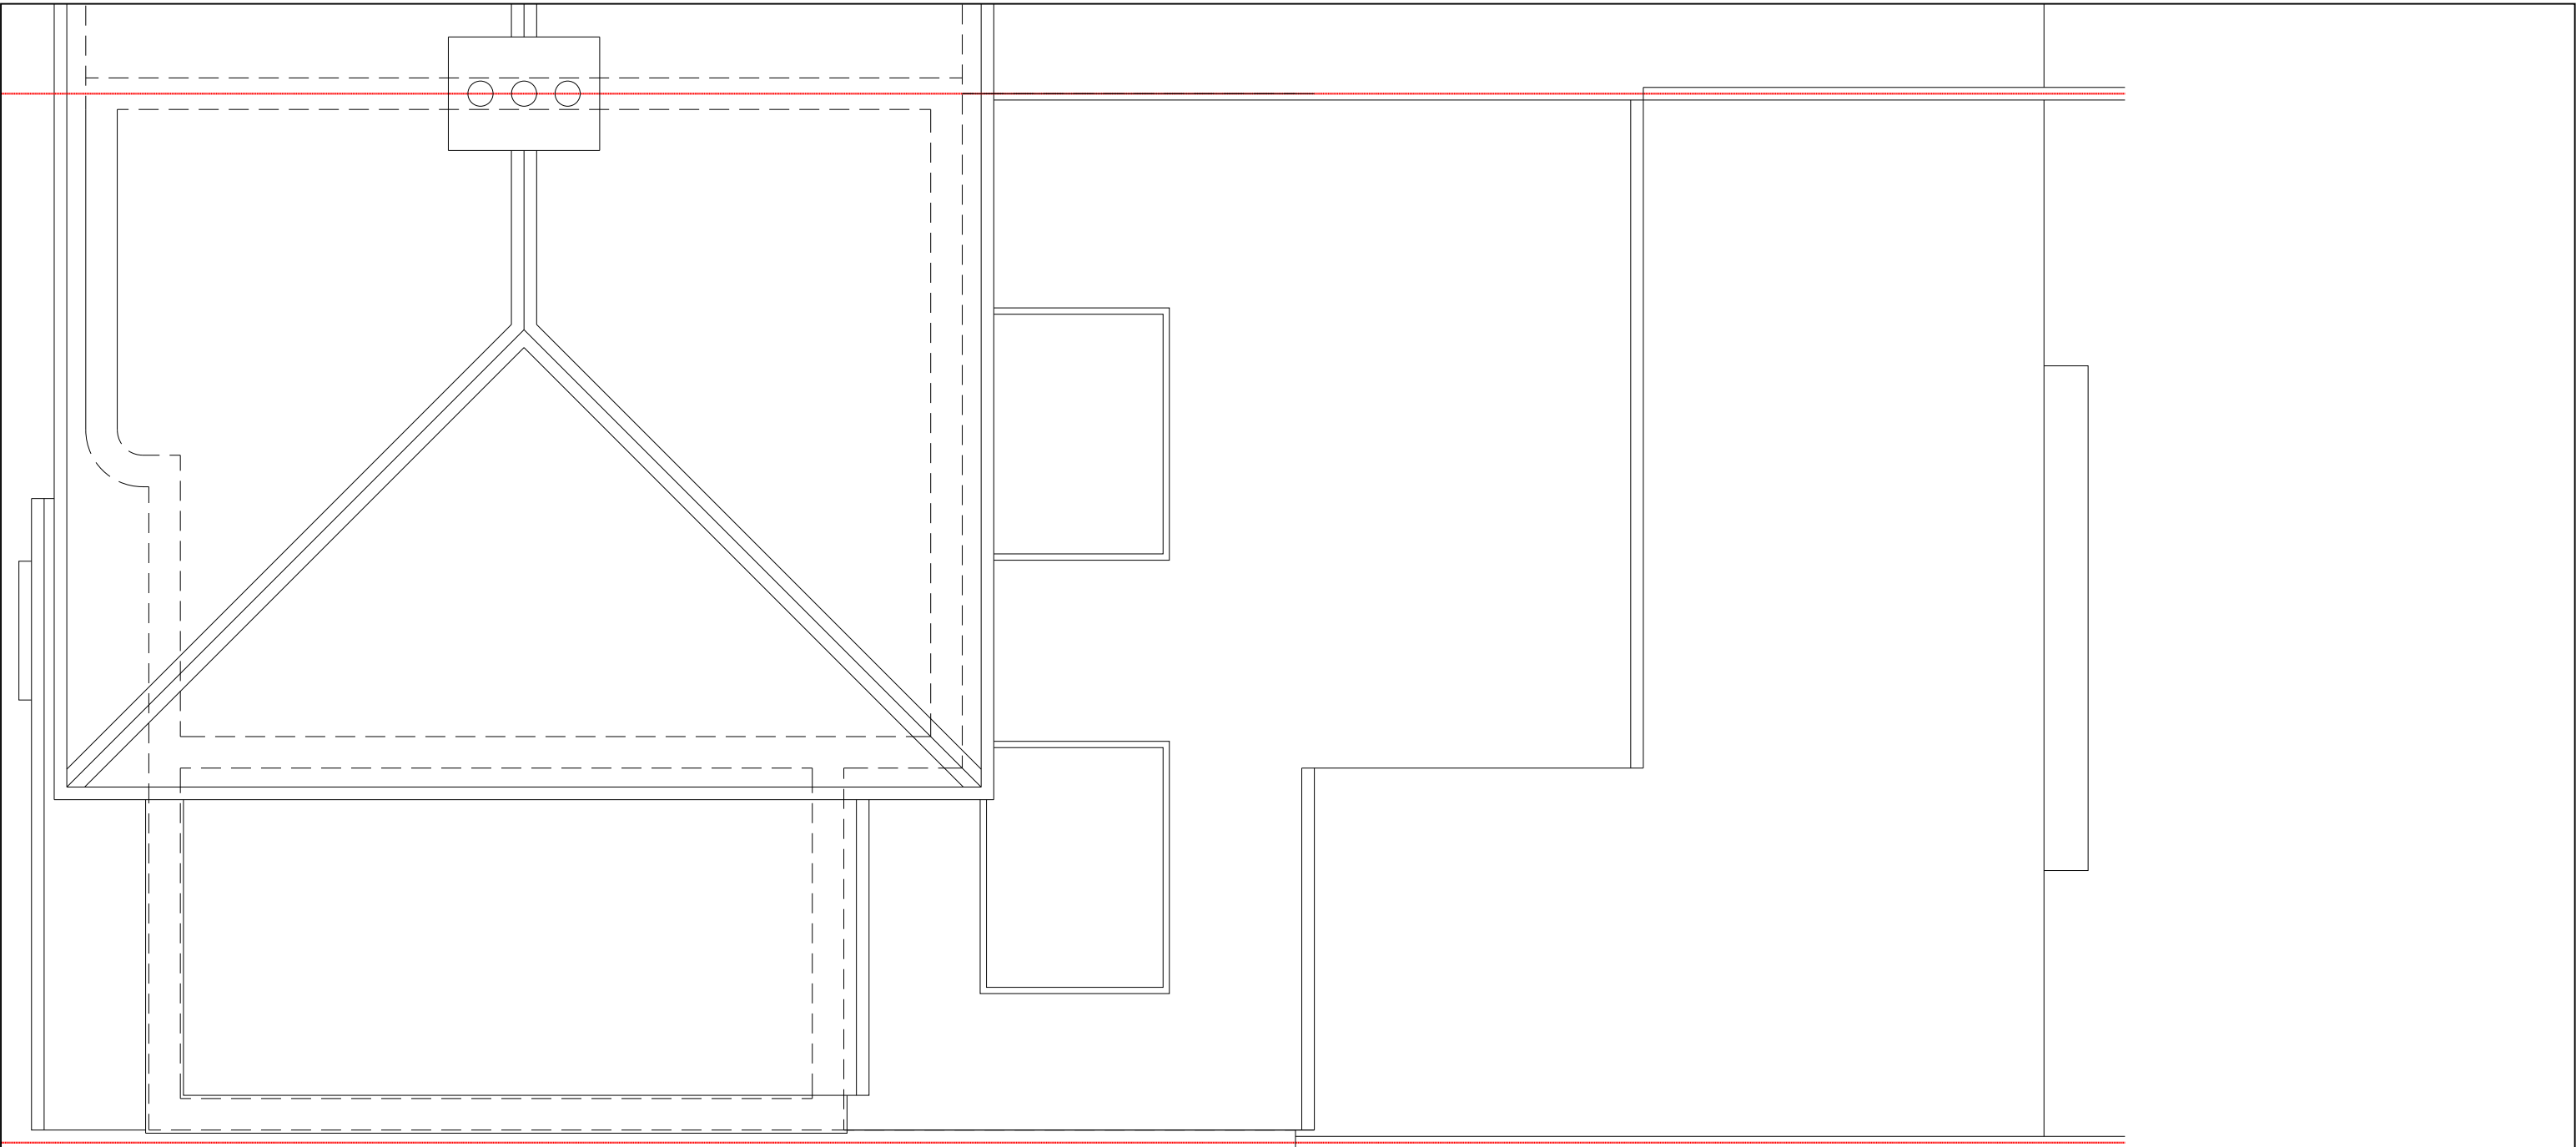


PROPOSED ROOF PLAN

NOTE
SIMILAR PROPOSAL APPROVED FOR

83 GOSHAWK GARDENS, HAYES, UB4 8LB
PLANNING APPLICATION REF NO -
29256/APP/2023/217

69 COLBROOK AVENUE HAYES UB3 1TQ
PLANNING APPLICATION REF NO -
74944/APP/2019/3577

16 COLBROOK AVENUE, HAYES, UB3 1TG
PLANNING APPLICATION REF NO -
13548/APP/2020/1313

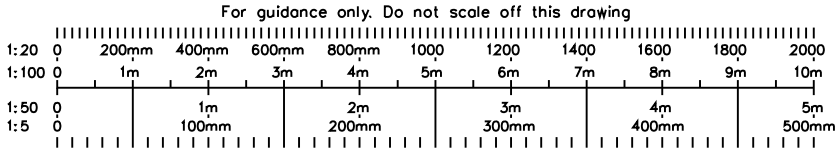



CRAFTED SPACES
ARCHITECTURE + URBANISUM
DESIGNING WITH SOCIAL ECONOMICAL & ENVIRONMENTAL SUSTANIABILITY
(M) 07973988297

Applicant:
MR SUNIL MATTA

Job Title:
115 EXMOUTH ROAD, RUISLIP, HA4 0UH

Drawing Title:
PROPOSED ROOF PLAN

Scale: 1:50 Date: 21/06/2024	Drawing No. PA-2450-07	Print Size A3	Revision A
---------------------------------	---------------------------	-------------------------	----------------------

Drawing Status
FOR PLANNING APPROVAL