


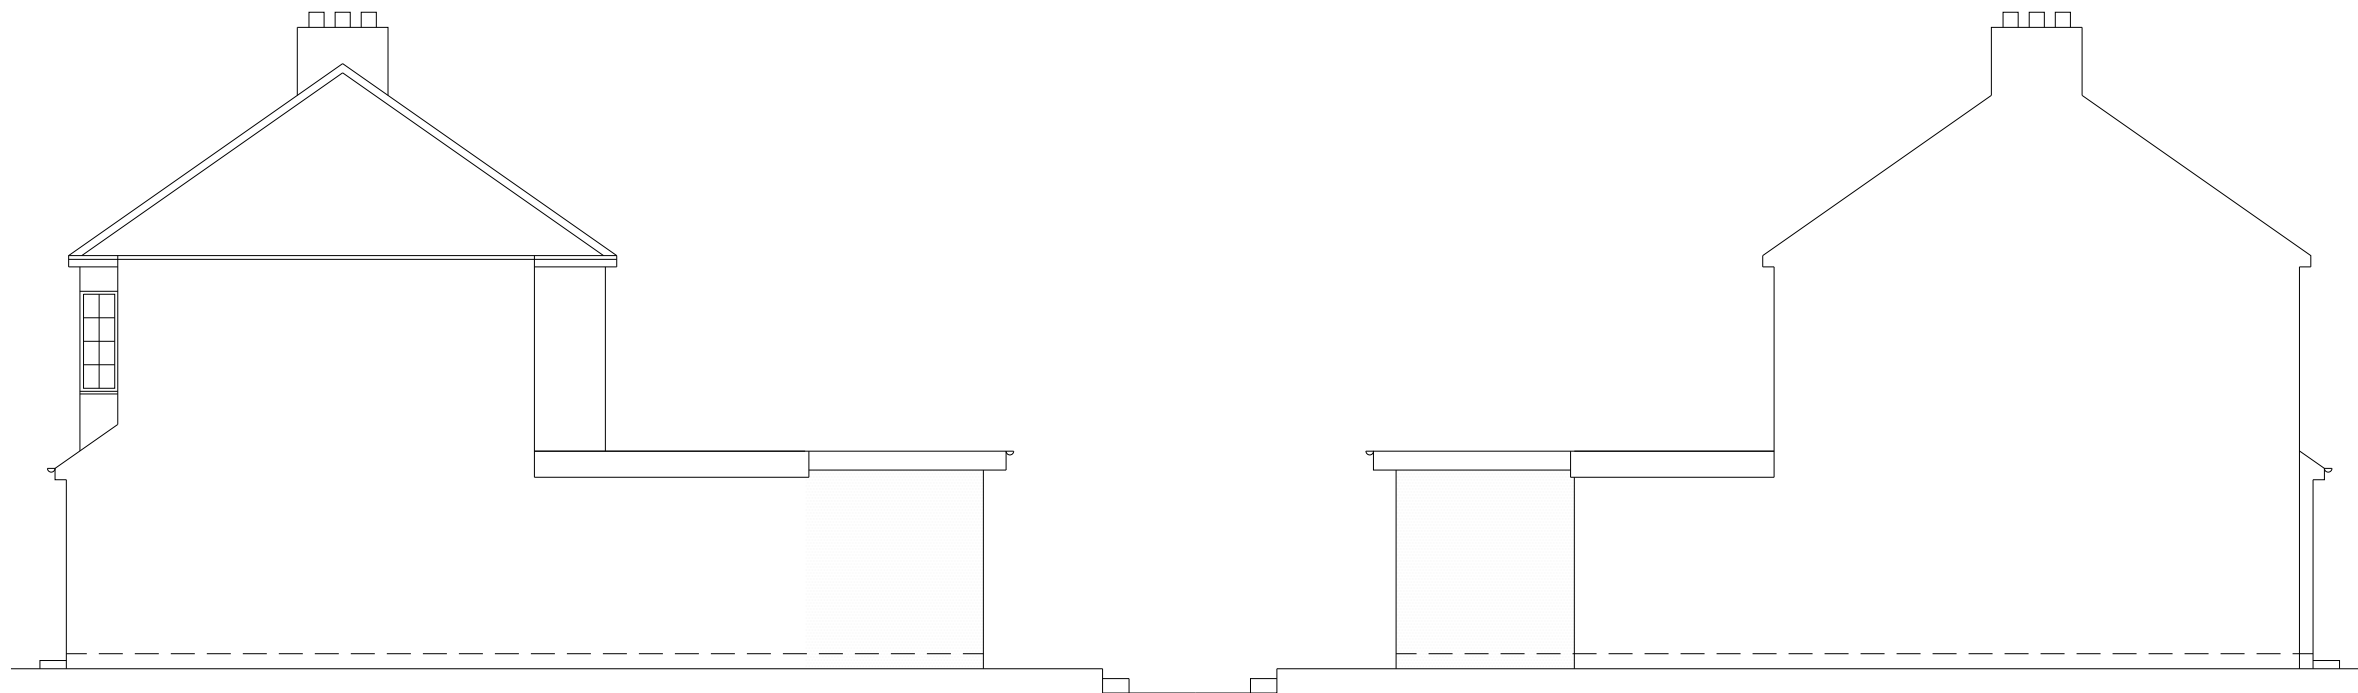

PROPOSED SIDE ELEVATION

PROPOSED ANOTHER SIDE ELEVATION



PROPOSED FRONT ELEVATION

PROPOSED REAR ELEVATION


**NOTE**  
SIMILAR PROPOSAL APPROVED FOR

83 GOSHAWK GARDENS, HAYES, UB4 8LB  
PLANNING APPLICATION REF NO -  
29256/APP/2023/217

69 COLBROOK AVENUE HAYES UB3 1TQ  
PLANNING APPLICATION REF NO -  
74944/APP/2019/3577

16 COLBROOK AVENUE, HAYES, UB3 1TG  
PLANNING APPLICATION REF NO -  
13548/APP/2020/1313

REV-A PP 11/09/2024 DWG revised as per the case officer's advice.

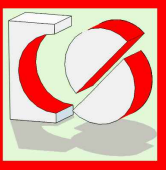

**CRAFTED SPACES**  
ARCHITECTURE + URBANISUM  
DESIGNING WITH SOCIAL ECONOMICAL & ENVIRONMENTAL SUSTAINABILITY  
(M) 07973988297

Applicant:  
MR SUNIL MATTA

Job Title:  
115 EXMOUTH ROAD, RUISLIP, HA4 0UH

Drawing Title:  
PROPOSED ELEVATIONS

Scale: 1:100  
Date: 21/06/2024

Drawing No.  
PA-2450-08

Print Size  
A3

Revision  
A

Drawing Status  
FOR PLANNING APPROVAL

PROPOSED MATERIALS USED IN ANY EXTERIOR WORK WOULD  
BE OF A SIMILAR APPEARANCE TO THOSE USED IN THE  
CONSTRUCTION OF THE  
EXTERIOR OF THE EXISTING DWELLING HOUSE

