


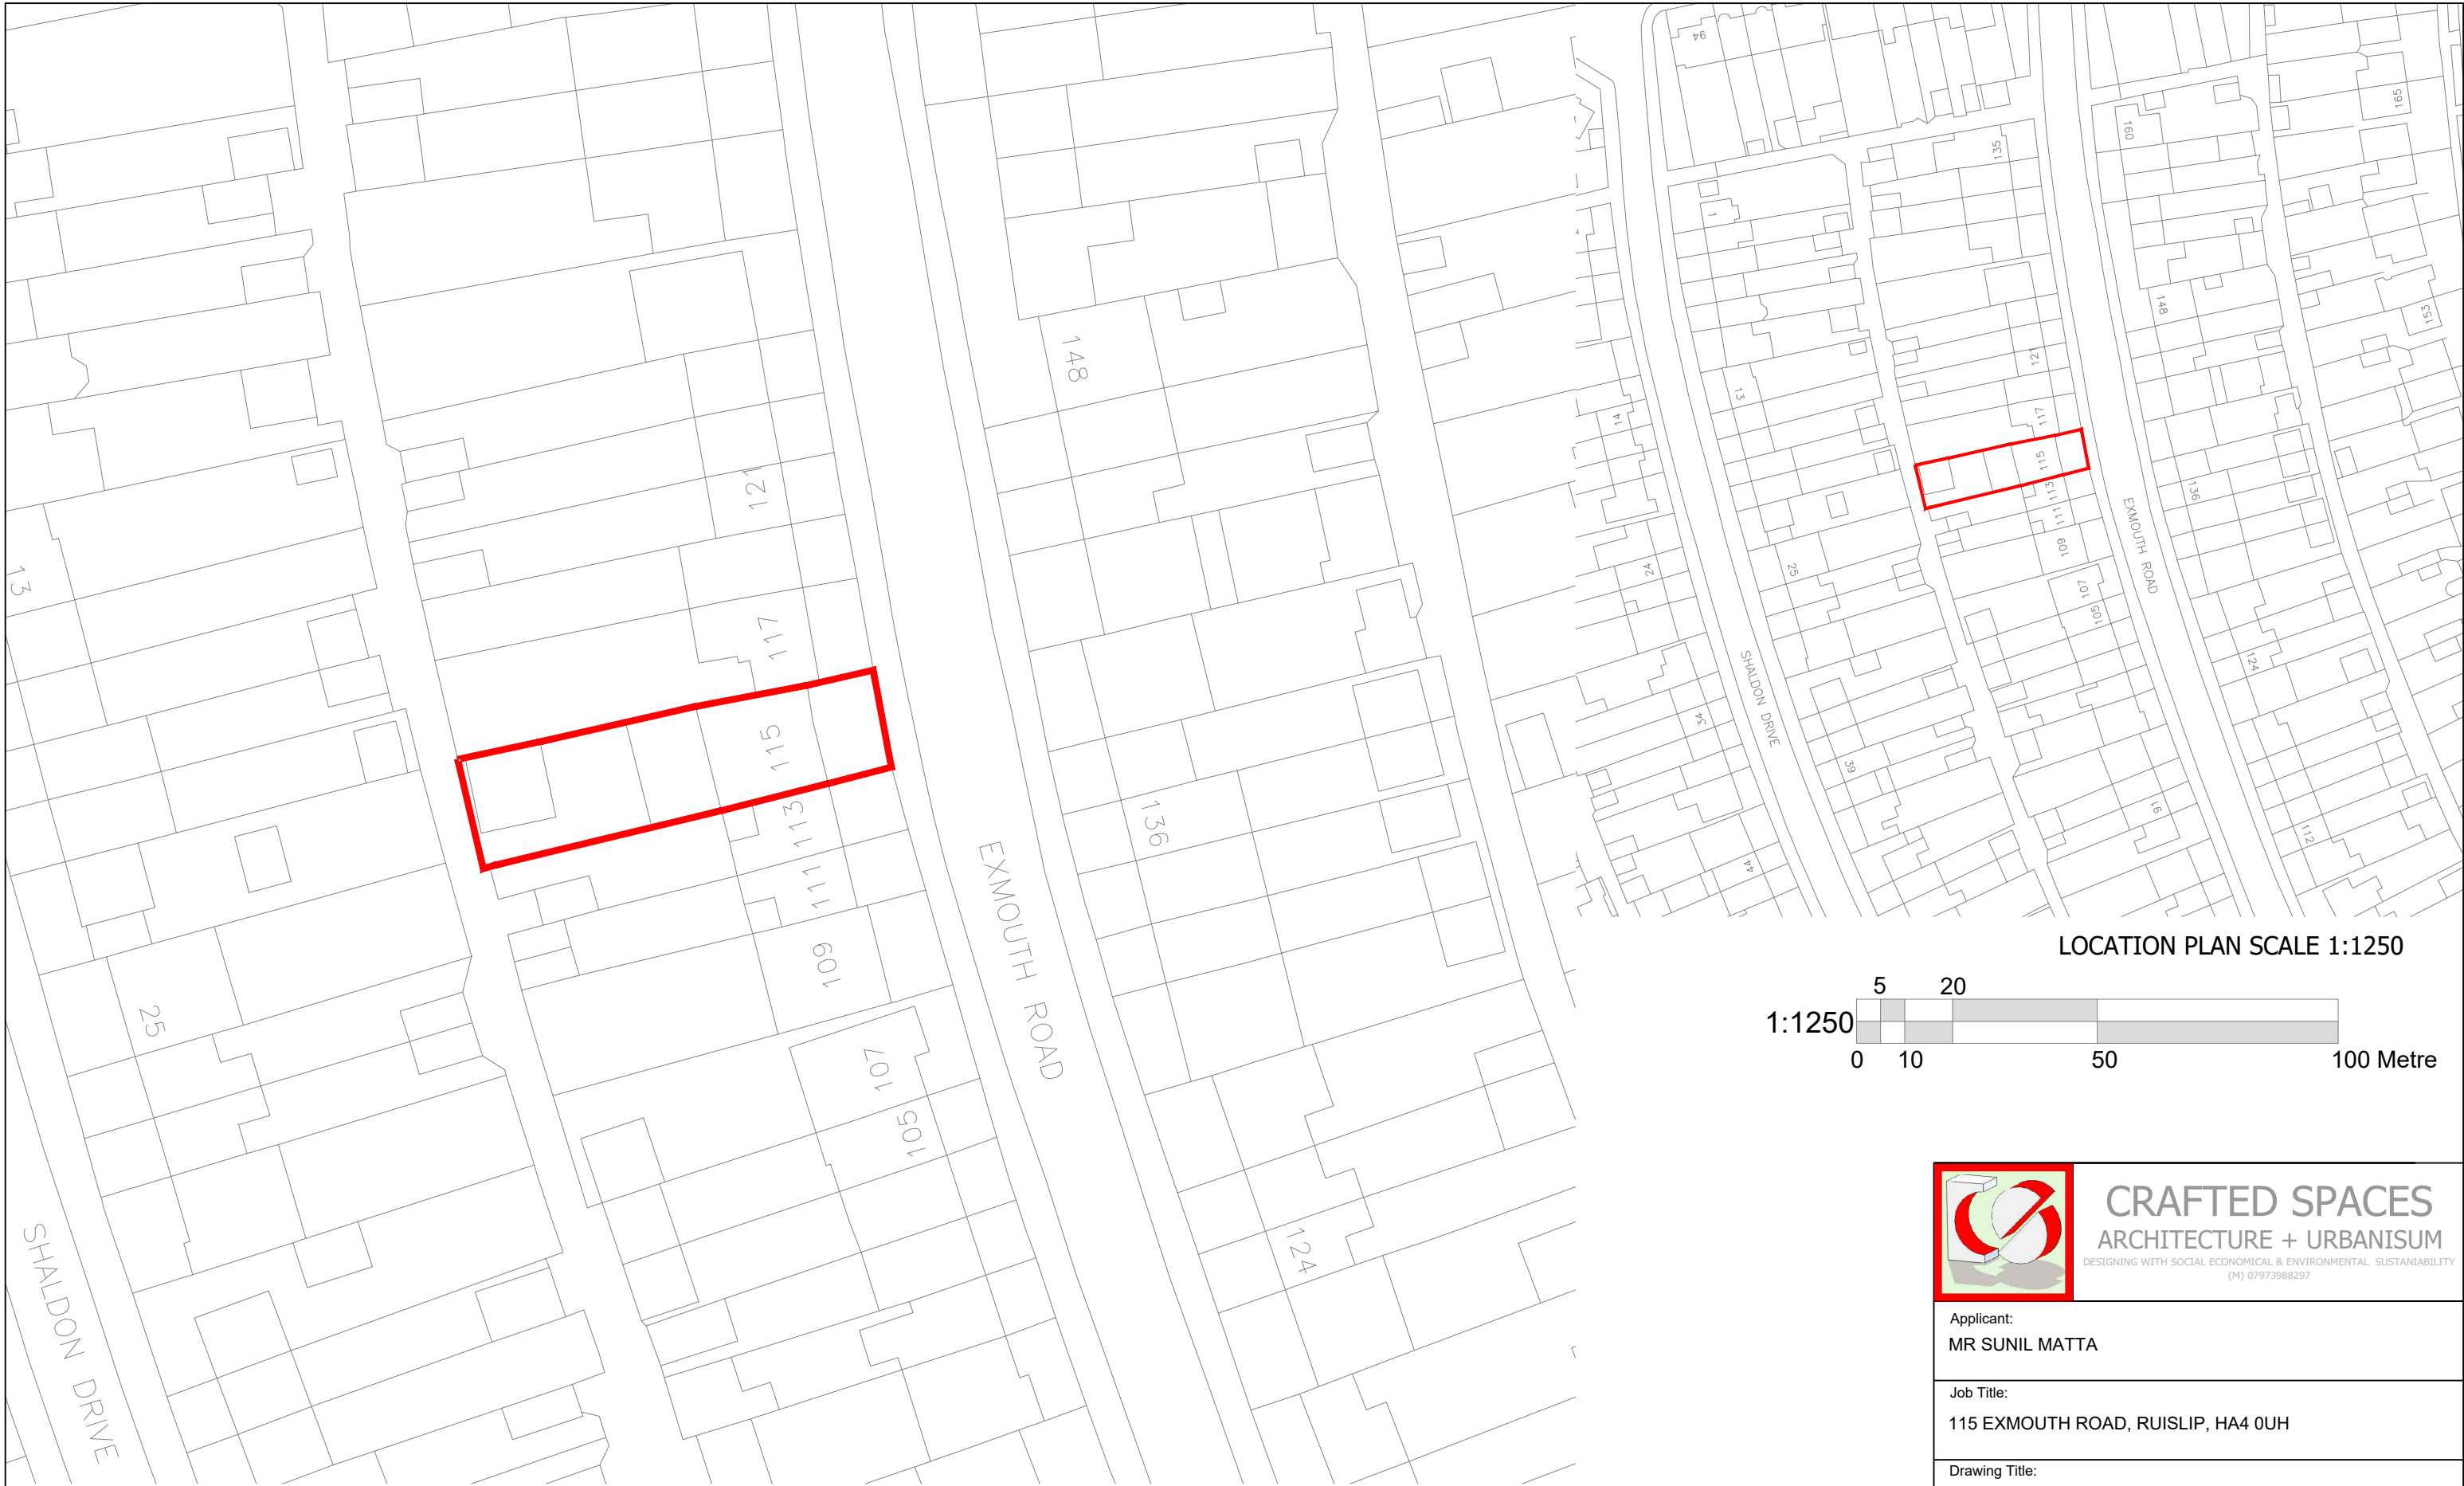


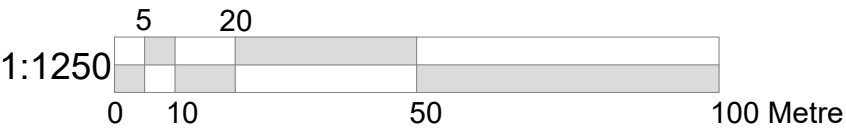

LOCATION PLAN SCALE 1:1250

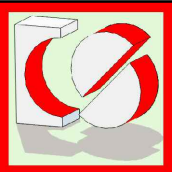

SITE PLAN SCALE 1:500

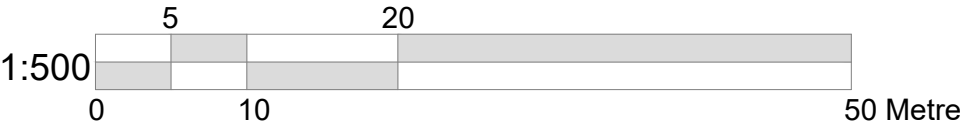

CRAFTED SPACES
ARCHITECTURE + URBANISUM
DESIGNING WITH SOCIAL ECONOMICAL & ENVIRONMENTAL SUSTAINABILITY
(M) 07973988297

Applicant: MR SUNIL MATTA			
Job Title: 115 EXMOUTH ROAD, RUISLIP, HA4 0UH			
Drawing Title: BLOCK AND LOCATION PLAN			
Scale: AS SHOWN Date: 11/10/2024	Drawing No. LD-2450-00	Print Size A3	Revision
Drawing Status FOR LAWFUL DEVELOPMENT			

