



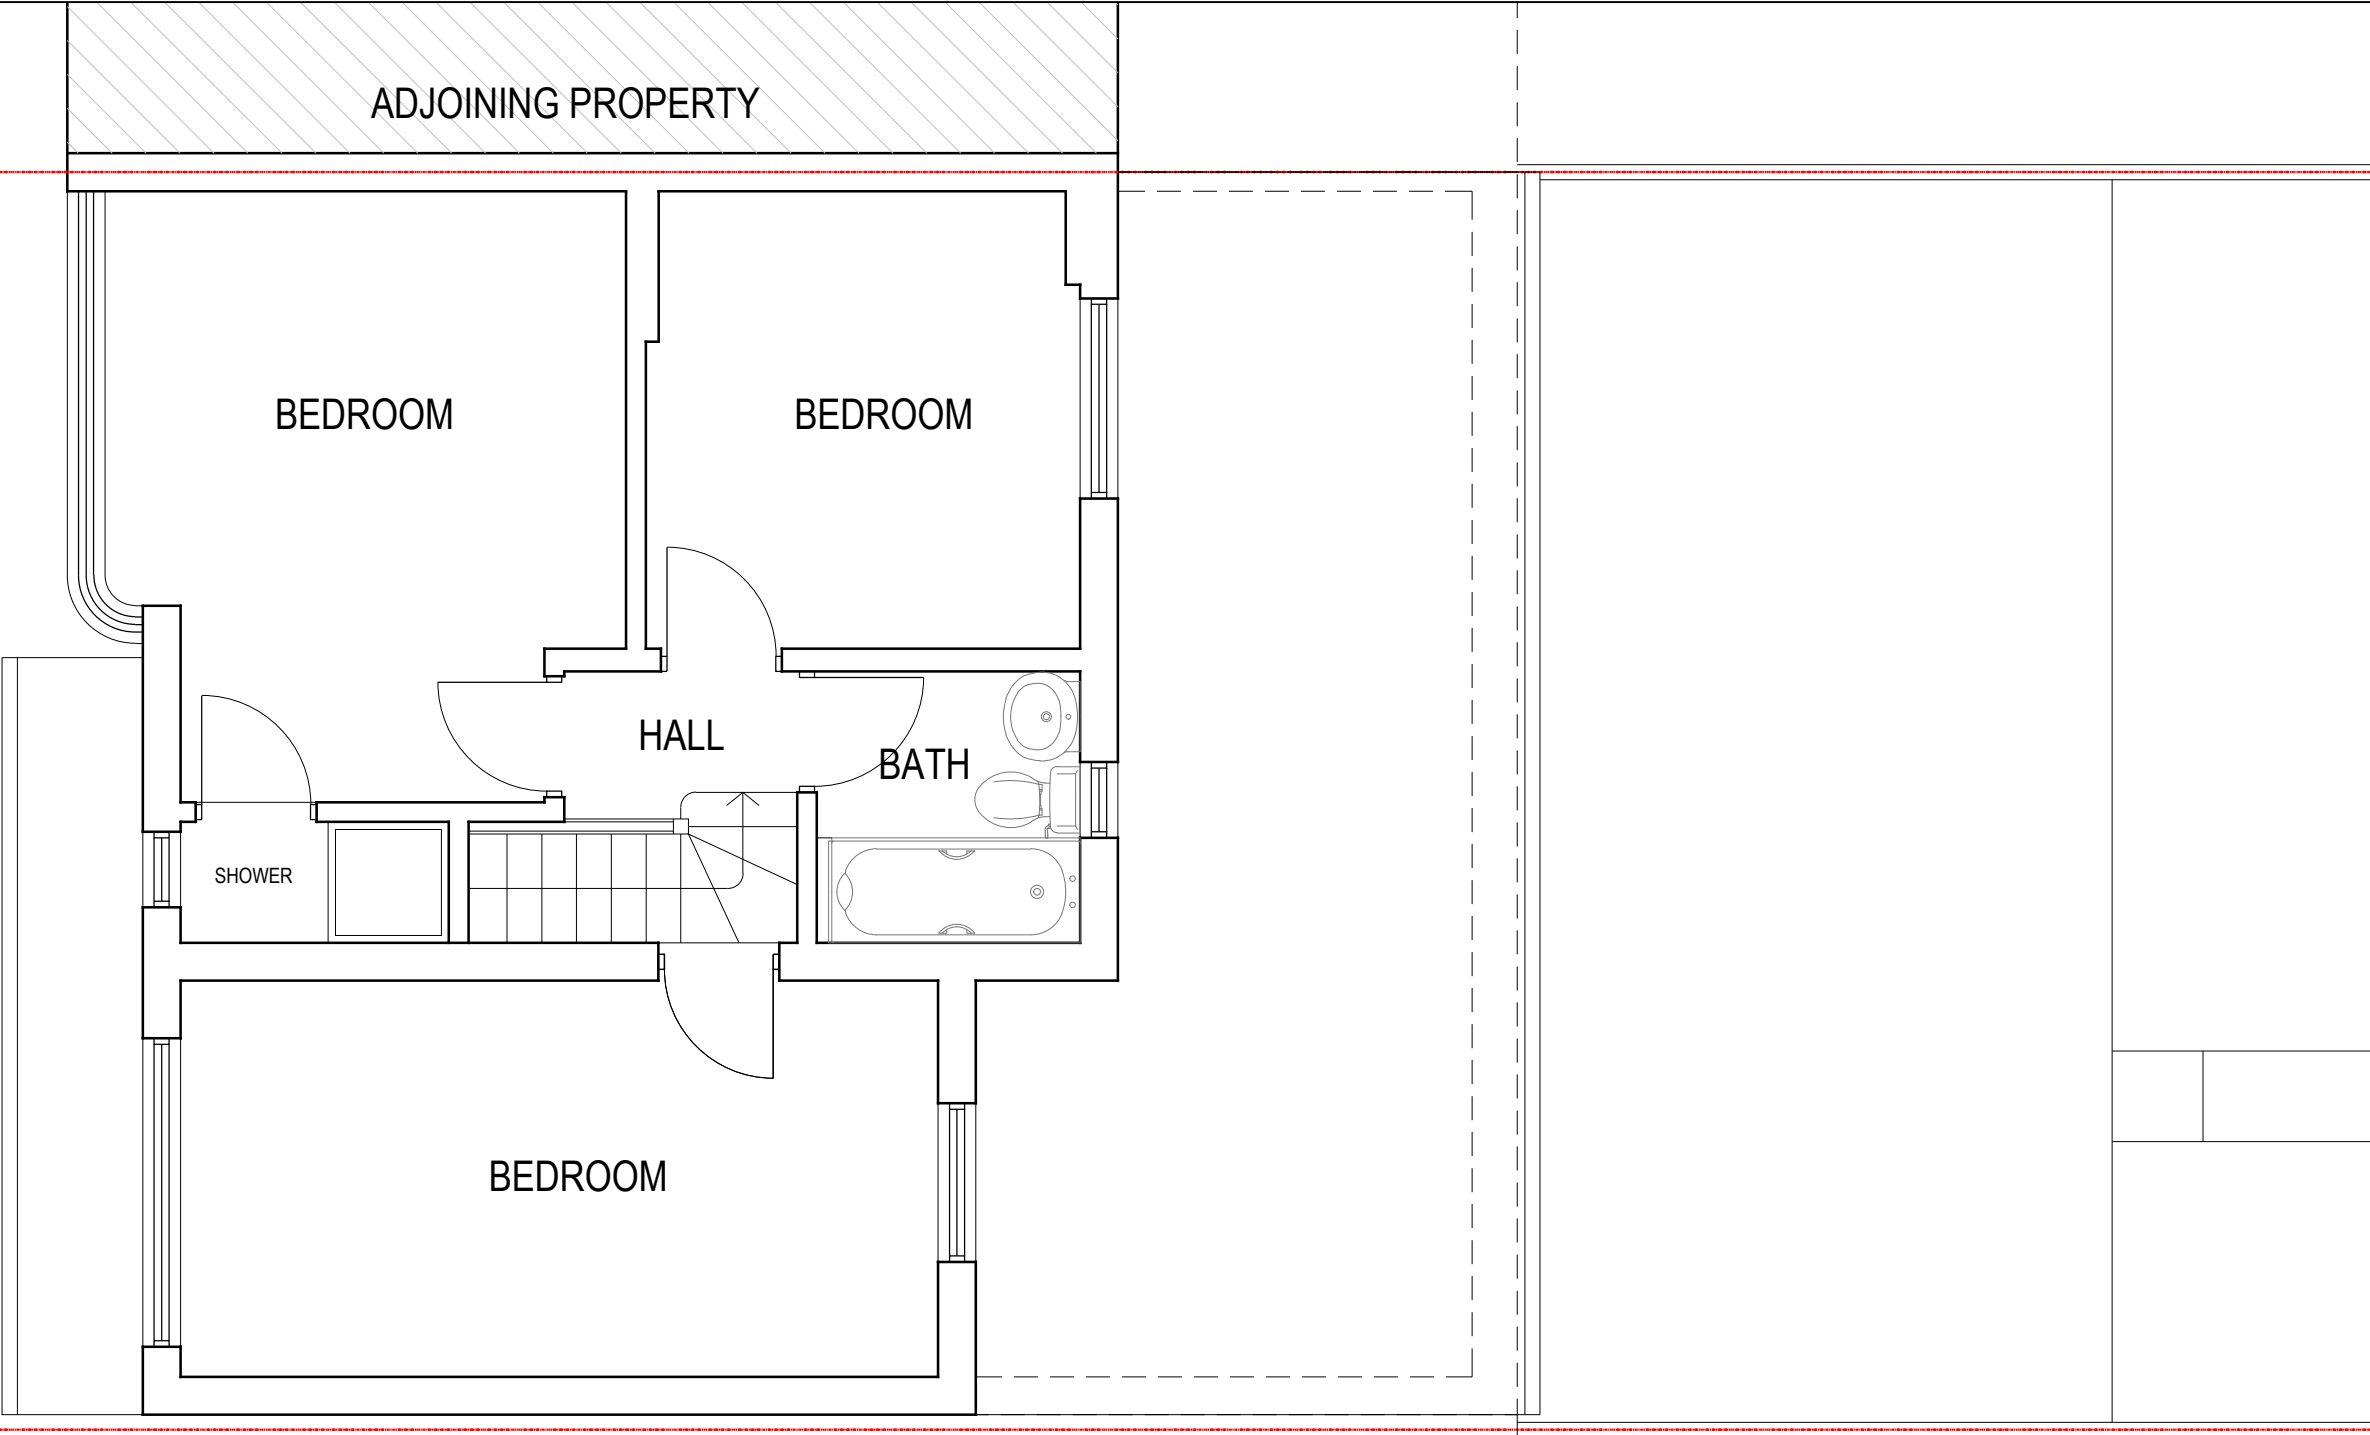

EXISTING FIRST FLOOR PLAN

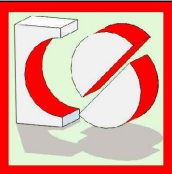

CRAFTED SPACES
ARCHITECTURE + URBANISUM
DESIGNING WITH SOCIAL ECONOMICAL & ENVIRONMENTAL SUSTAINABILITY
(M) 07973988297

Applicant:
MR SUNIL MATTA

Job Title:
115 EXMOUTH ROAD, RUISLIP, HA4 0UH

Drawing Title:
EXISTING FIRST FLOOR PLAN

Scale: 1:50
Date: 11/10/2024

Drawing No.
LD-2450-02

Print Size
A3

Revision

Drawing Status
FOR LAWFUL DEVELOPMENT

