



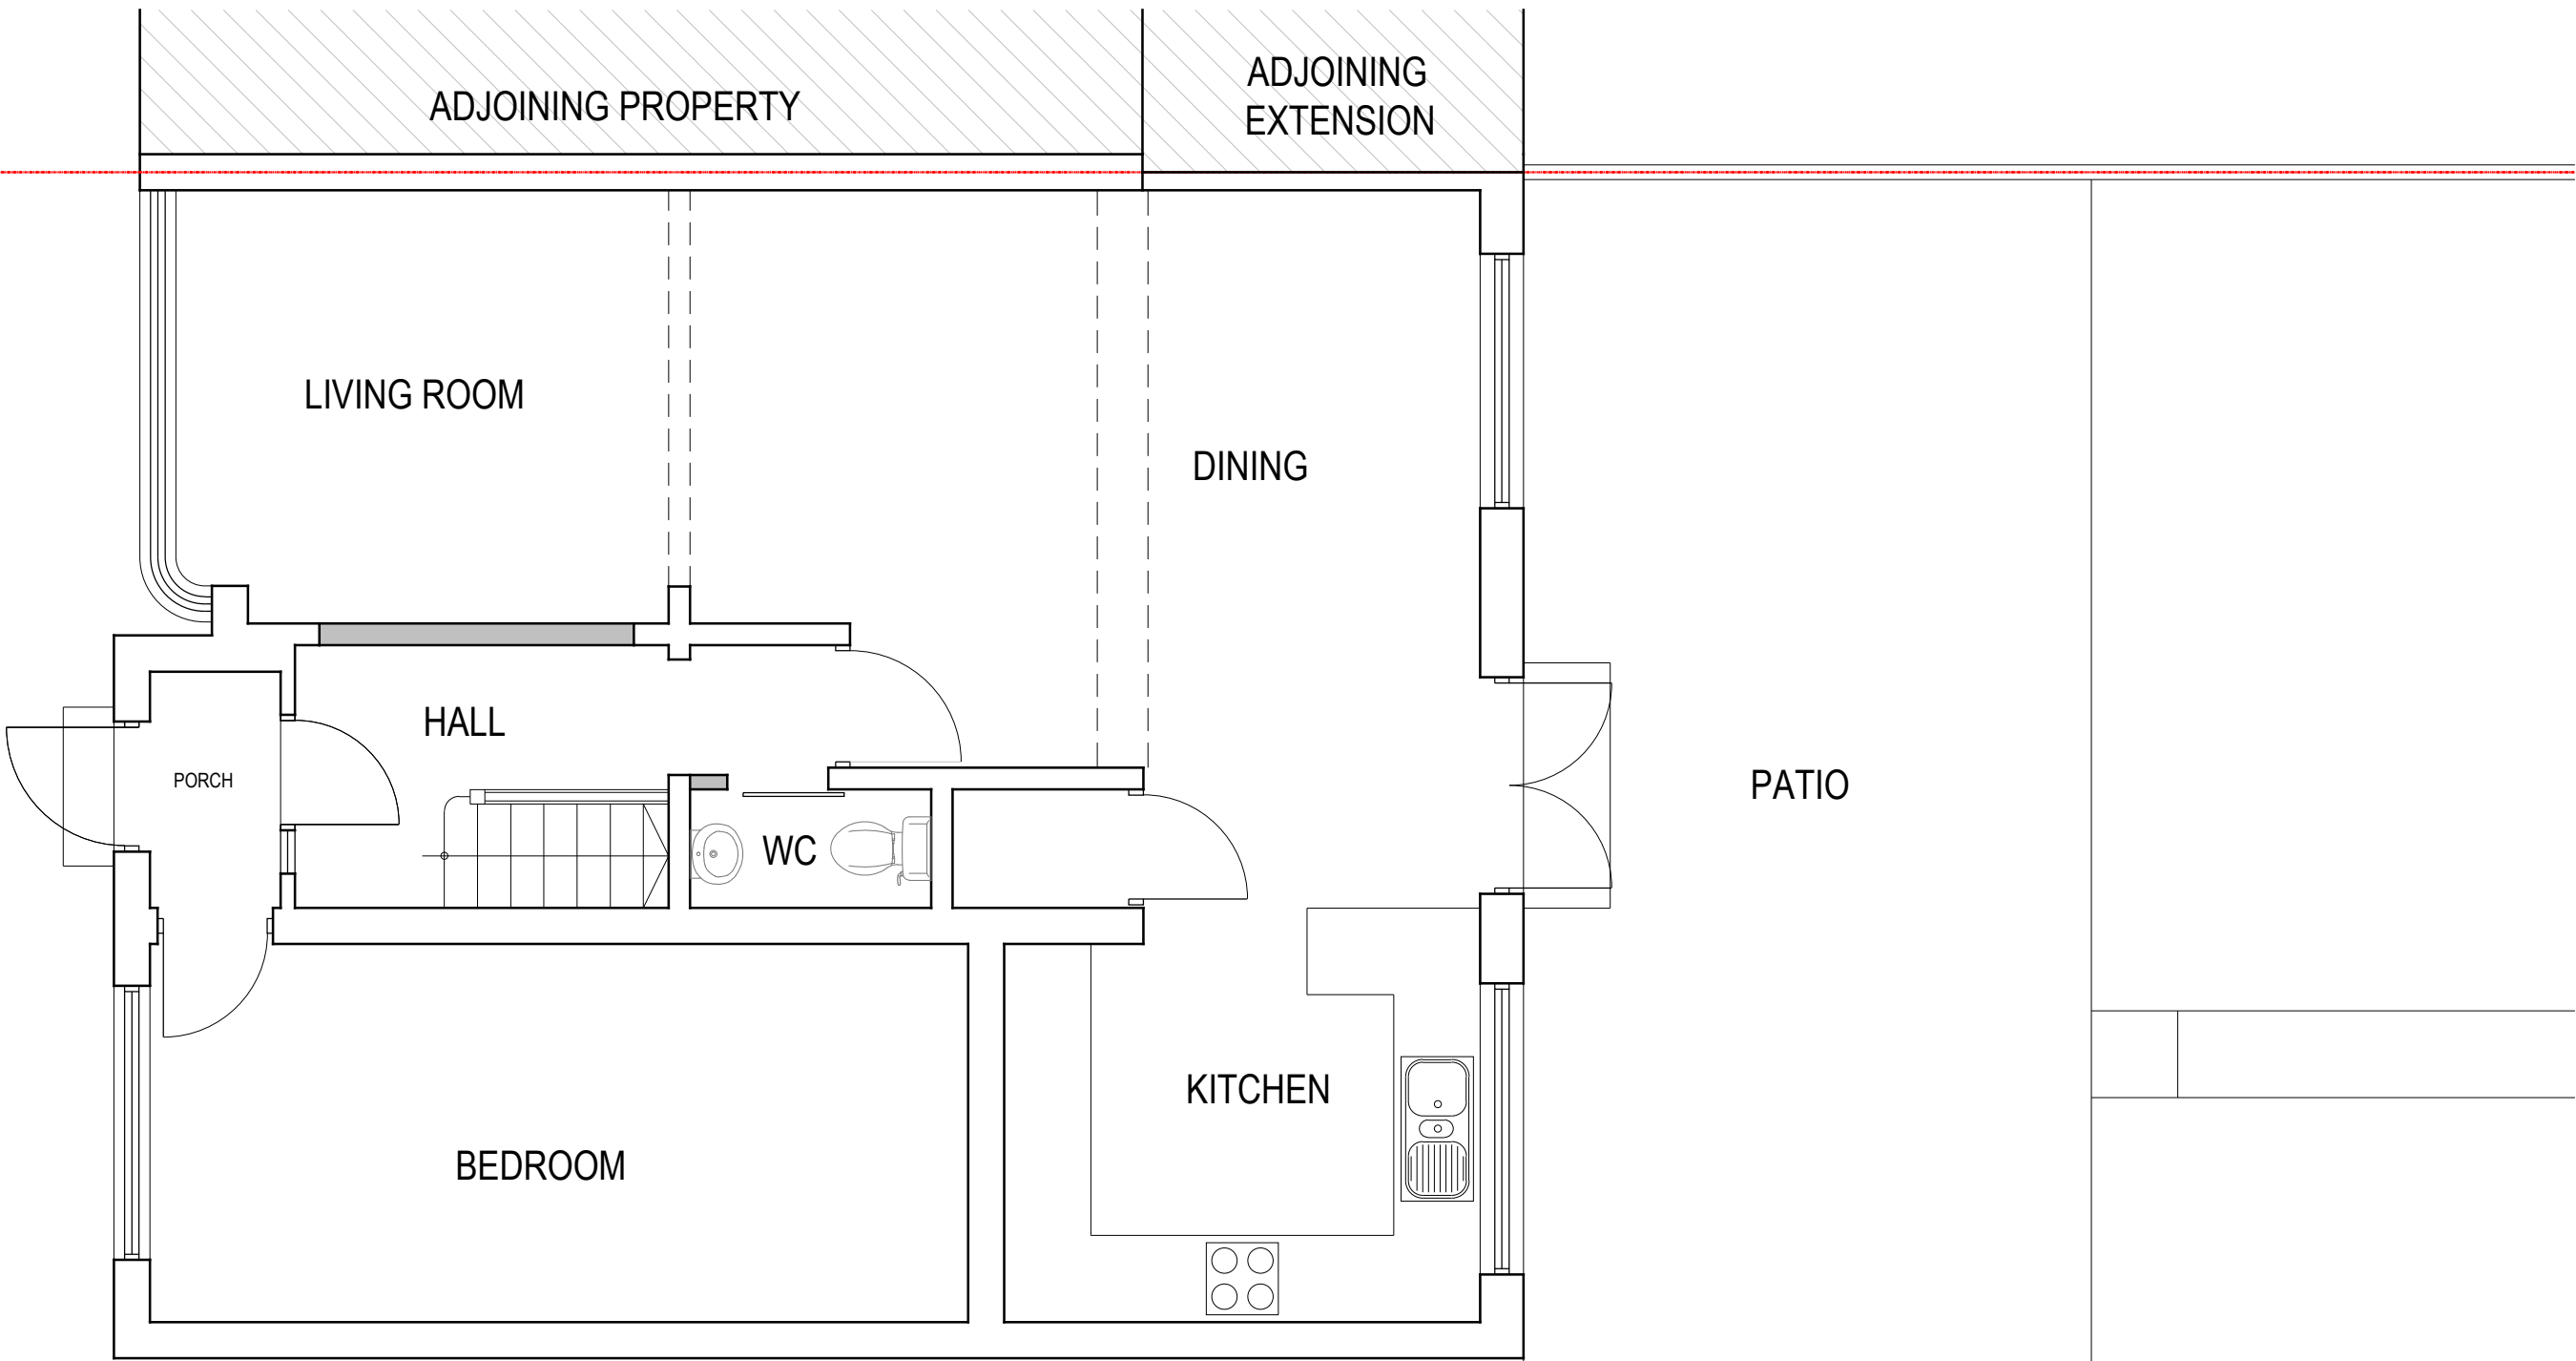

PROPOSED GROUND FLOOR PLAN

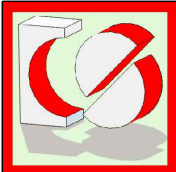

CRAFTED SPACES
ARCHITECTURE + URBANISUM
DESIGNING WITH SOCIAL ECONOMICAL & ENVIRONMENTAL SUSTAINABILITY
(M) 07973988297

Applicant:
MR SUNIL MATTA

Job Title:
115 EXMOUTH ROAD, RUISLIP, HA4 0UH

Drawing Title:
PROPOSED GROUND FLOOR PLAN

Scale: 1:50 Date: 11/10/2024	Drawing No. LD-2450-05	Print Size A3	Revision
---------------------------------	---------------------------	-------------------------	----------

Drawing Status
FOR LAWFUL DEVELOPMENT

