




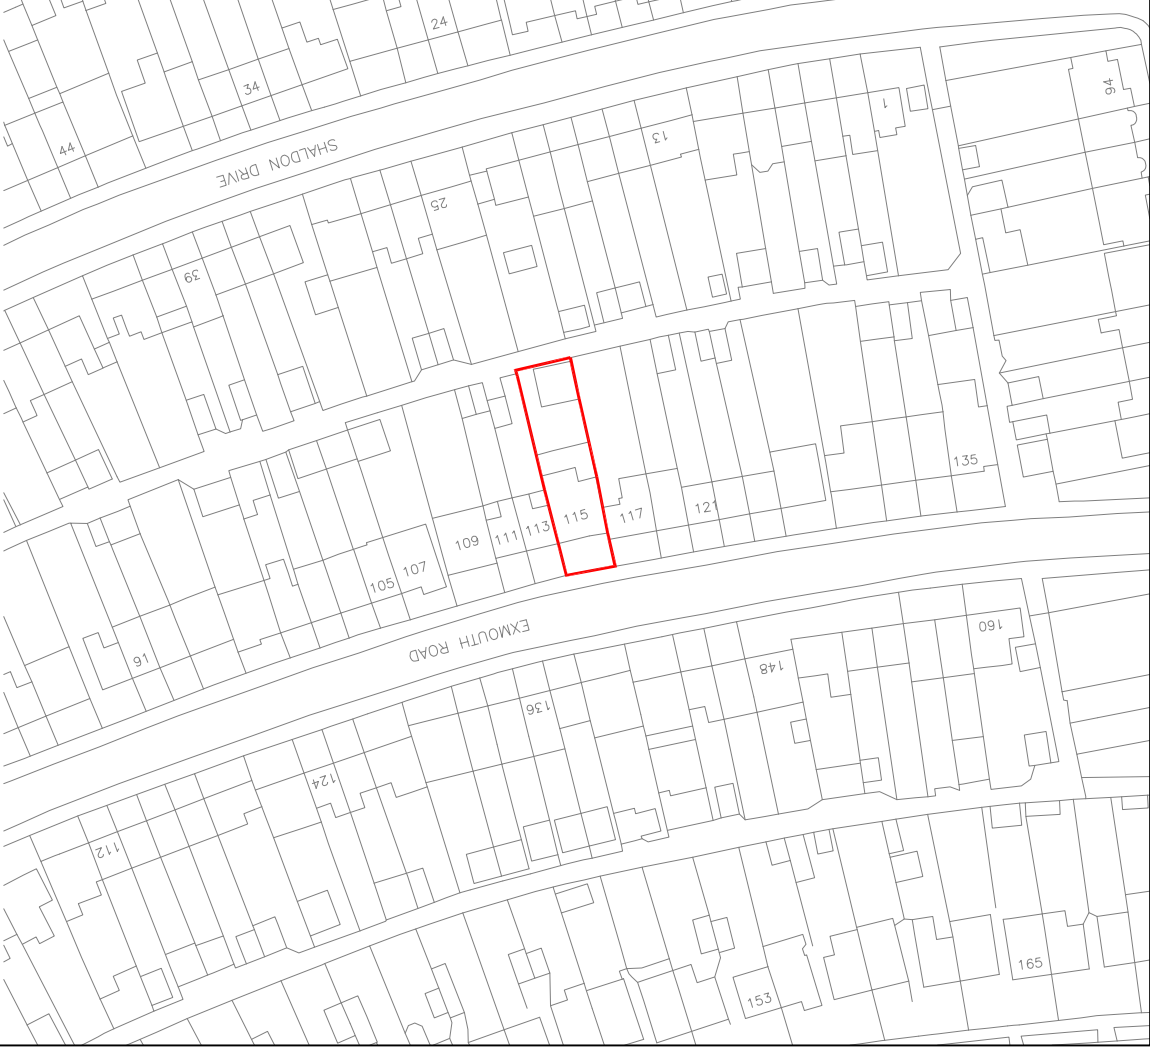

SITE PLAN SCALE 1:500

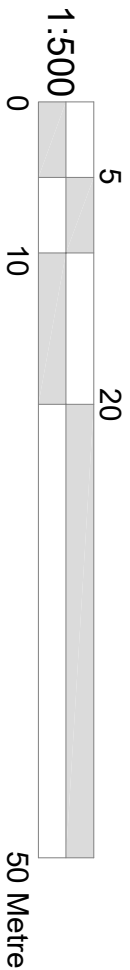

LOCATION PLAN SCALE 1:1250

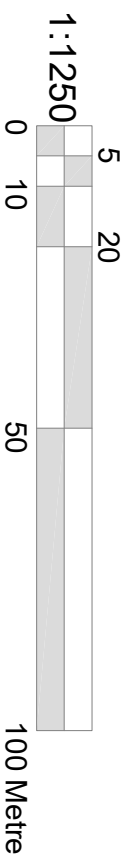



**CRAFTED SPACES**  
ARCHITECTURE + URBANISM  
DESIGNING WITH SOCIAL, ECONOMIC, & ENVIRONMENTAL SUSTAINABILITY  
(04) 07973988297

**Applicant:**  
MR SUNIL MATTIA

**Job Title:**  
115 EXMOUTH ROAD, RUISLIP, HA4 0UH

**Drawing Title:**  
BLOCK AND LOCATION PLAN

| Scale: AS SHOWN  | Drawing No. | Print Size | Revision |
|------------------|-------------|------------|----------|
| Date: 24/04/2024 | PA3-2450-00 | A3         |          |

**Drawing Status**  
FOR PLANNING APPROVAL