
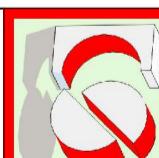


EXISTING GROUND FLOOR PLAN

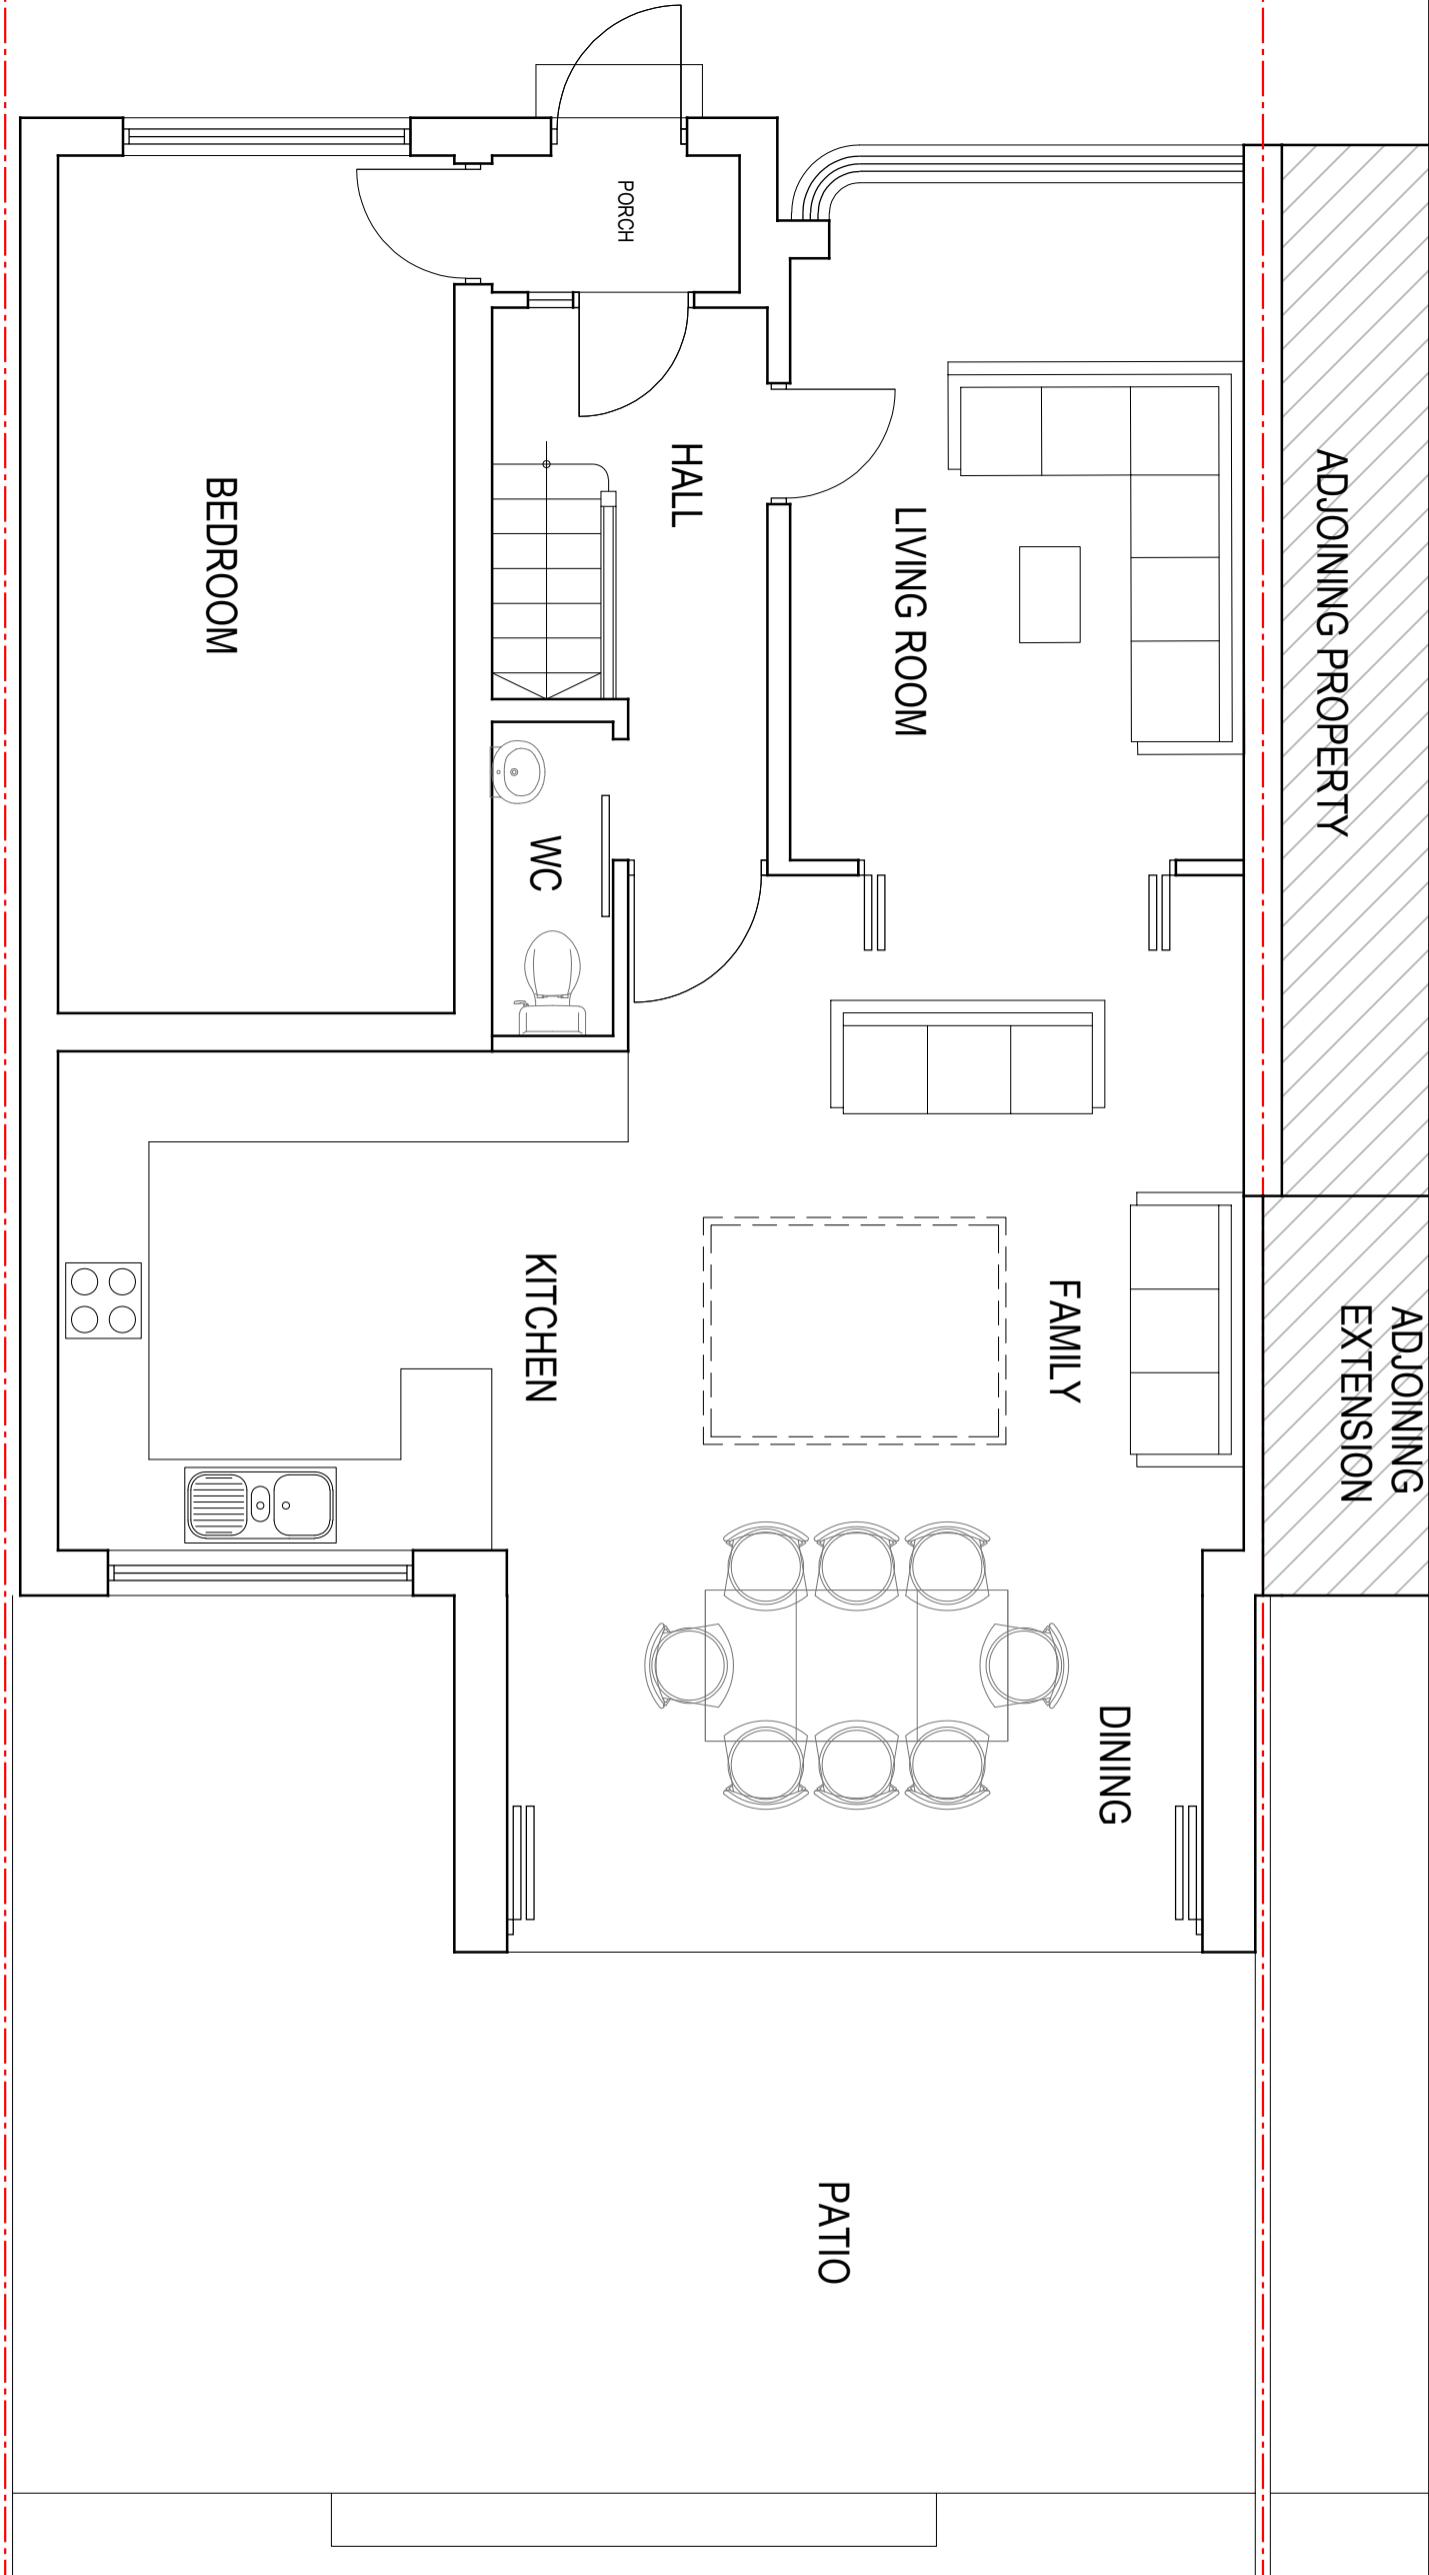

CRAFTED SPACES
ARCHITECTURE + URBANISM
DESIGNING WITH SOCIAL, ECONOMIC & ENVIRONMENTAL SUSTAINABILITY
(W) 07973989227

Applicant:
MR SUNIL MATTIA

Job Title:
115 EXMOUTH ROAD, RUISLIP, HA4 0UH

Drawing Title:
EXISTING GROUND FLOOR PLAN

Scale:	1:50	Drawing No.	PA3-2450-01	Print Size	A3	Revision
Date:	24/04/2024					
Drawing Status						
FOR PLANNING APPROVAL						