


## ADJOINING PROPERTY



## EXISTING FIRST FLOOR PLAN

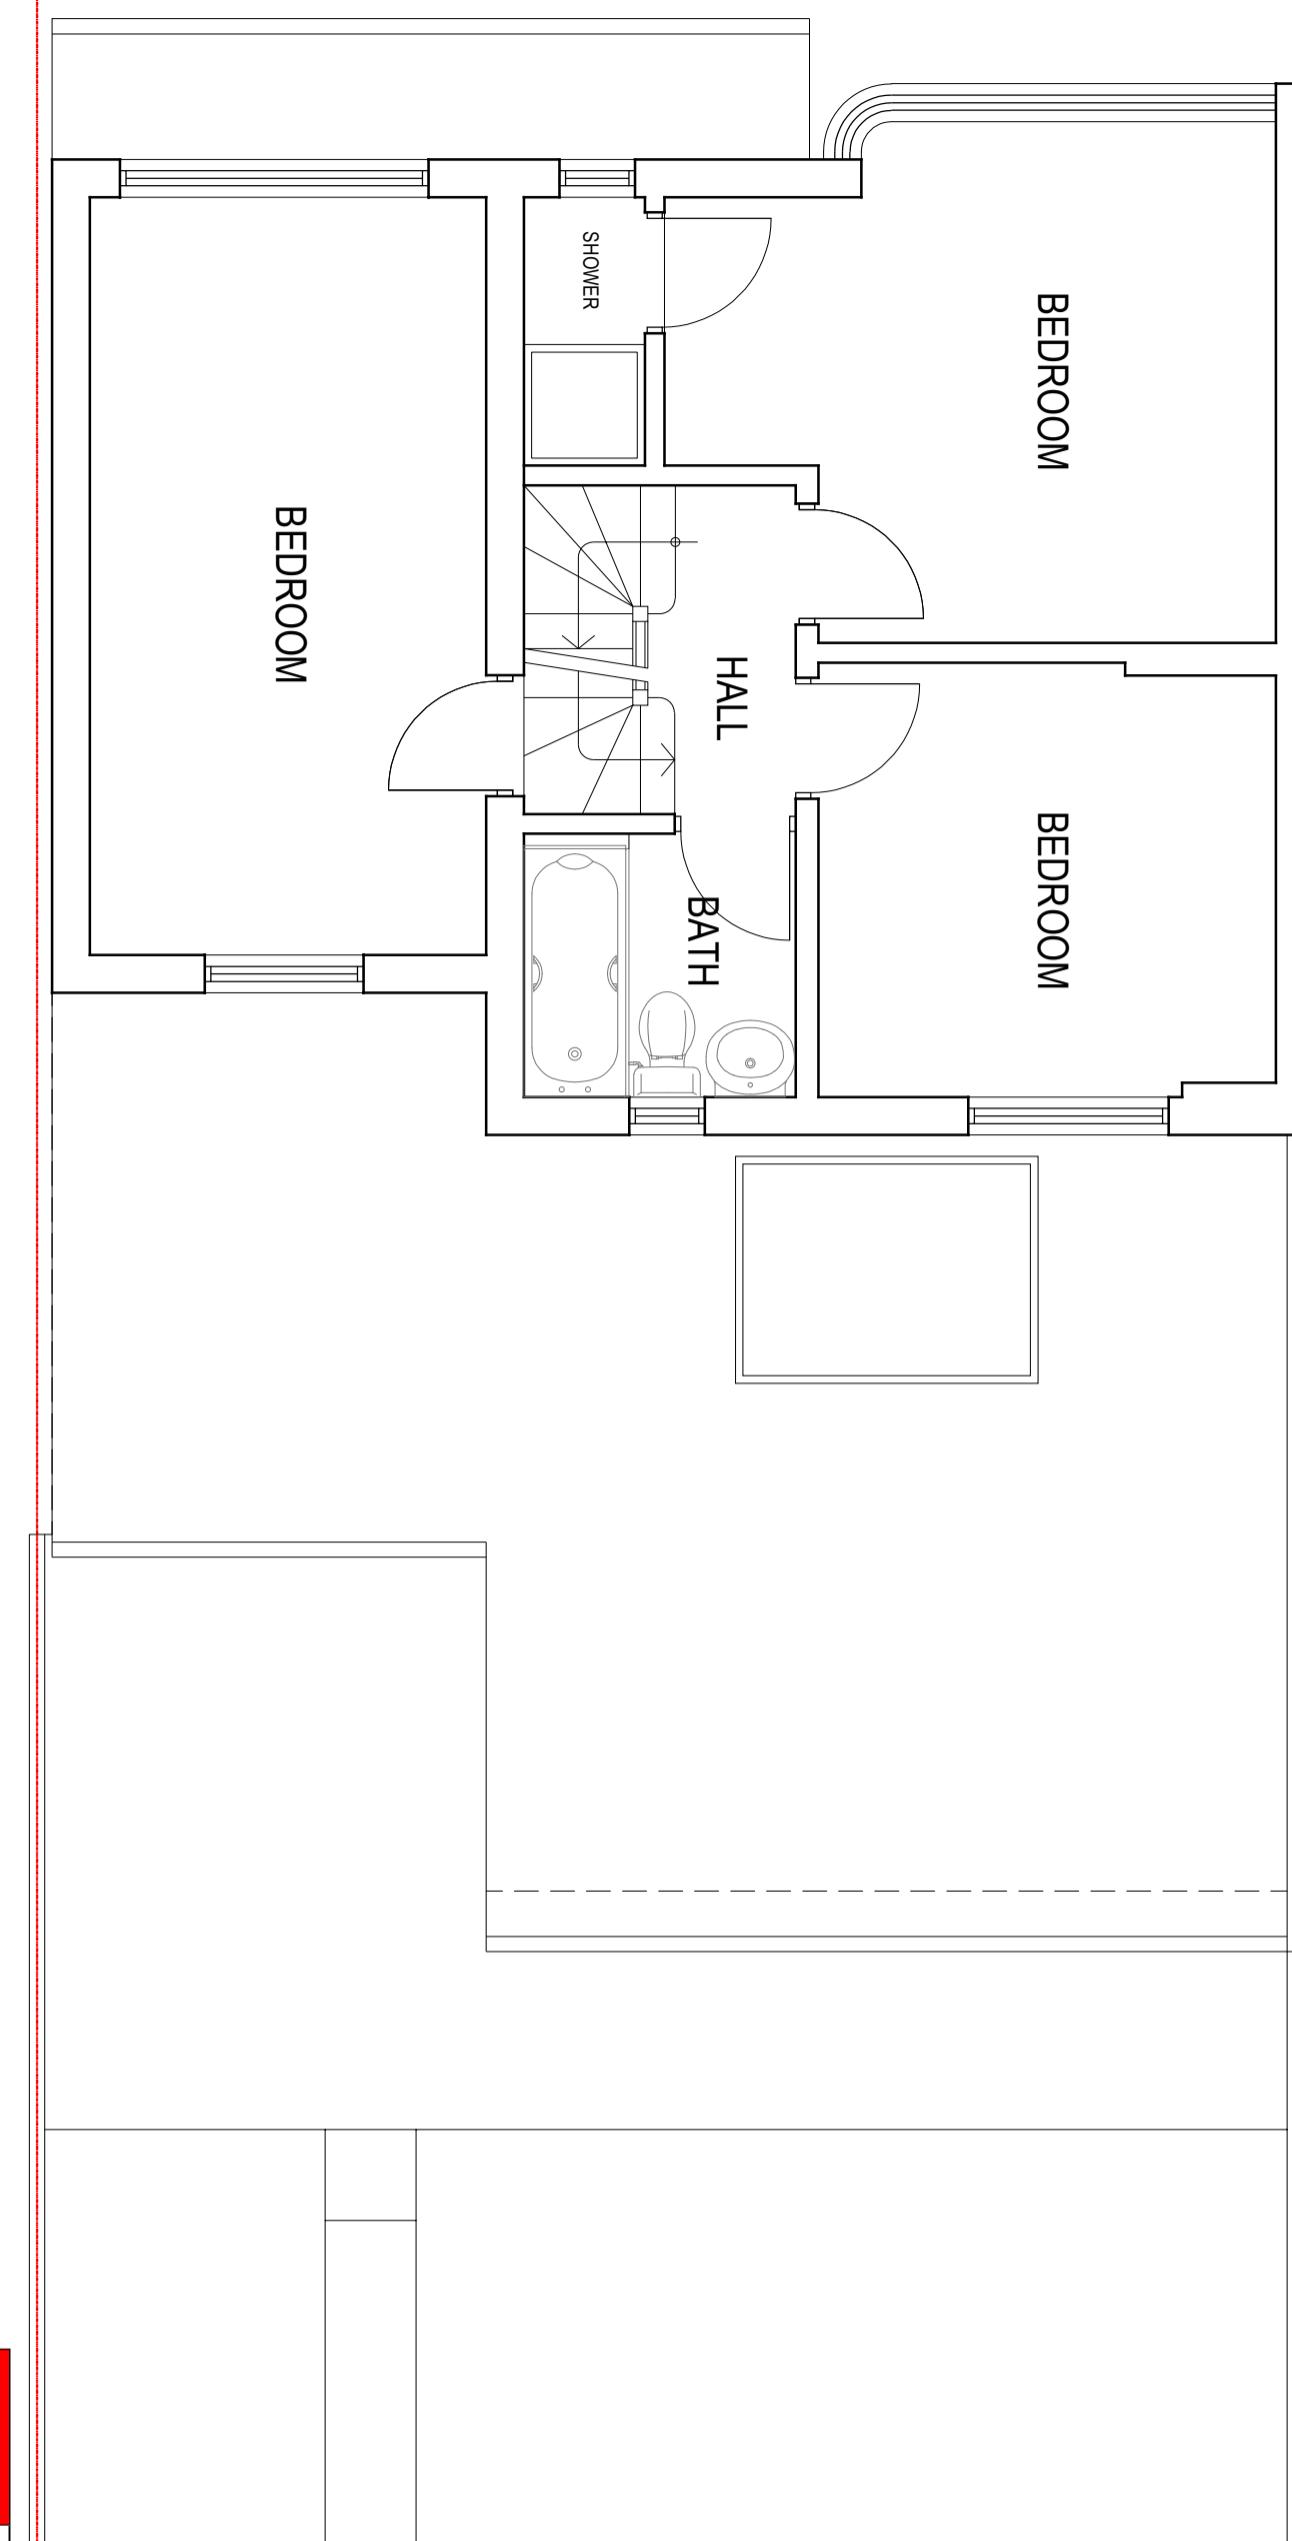

**CRAFTED SPACES**  
ARCHITECTURE + URBANISM  
DESIGNING WITH SOCIAL, ECONOMIC & ENVIRONMENTAL SUSTAINABILITY  
(W) 07973989227

Applicant:  
MR SUNIL MATTA

Job Title:  
115 EXMOUTH ROAD, RUISLIP, HA4 0UH

Drawing Title:  
EXISTING FIRST FLOOR PLAN

Scale: 1:50  
Date: 24/04/2024  
Drawing No. PA3-2450-02  
Print Size A3  
Revision

Drawing Status  
FOR PLANNING APPROVAL

For guidance only. Do not scale off this drawing  
1:20 0 200mm 400mm 600mm 800mm 1000 1200 1400 1600 1800 2000  
1:100 0 1m 2m 3m 4m 5m 6m 7m 8m 9m 10m  
1:50 0 100mm 200mm 300mm 400mm 500mm  
1:5 0 100mm 200mm 300mm 400mm 500mm