
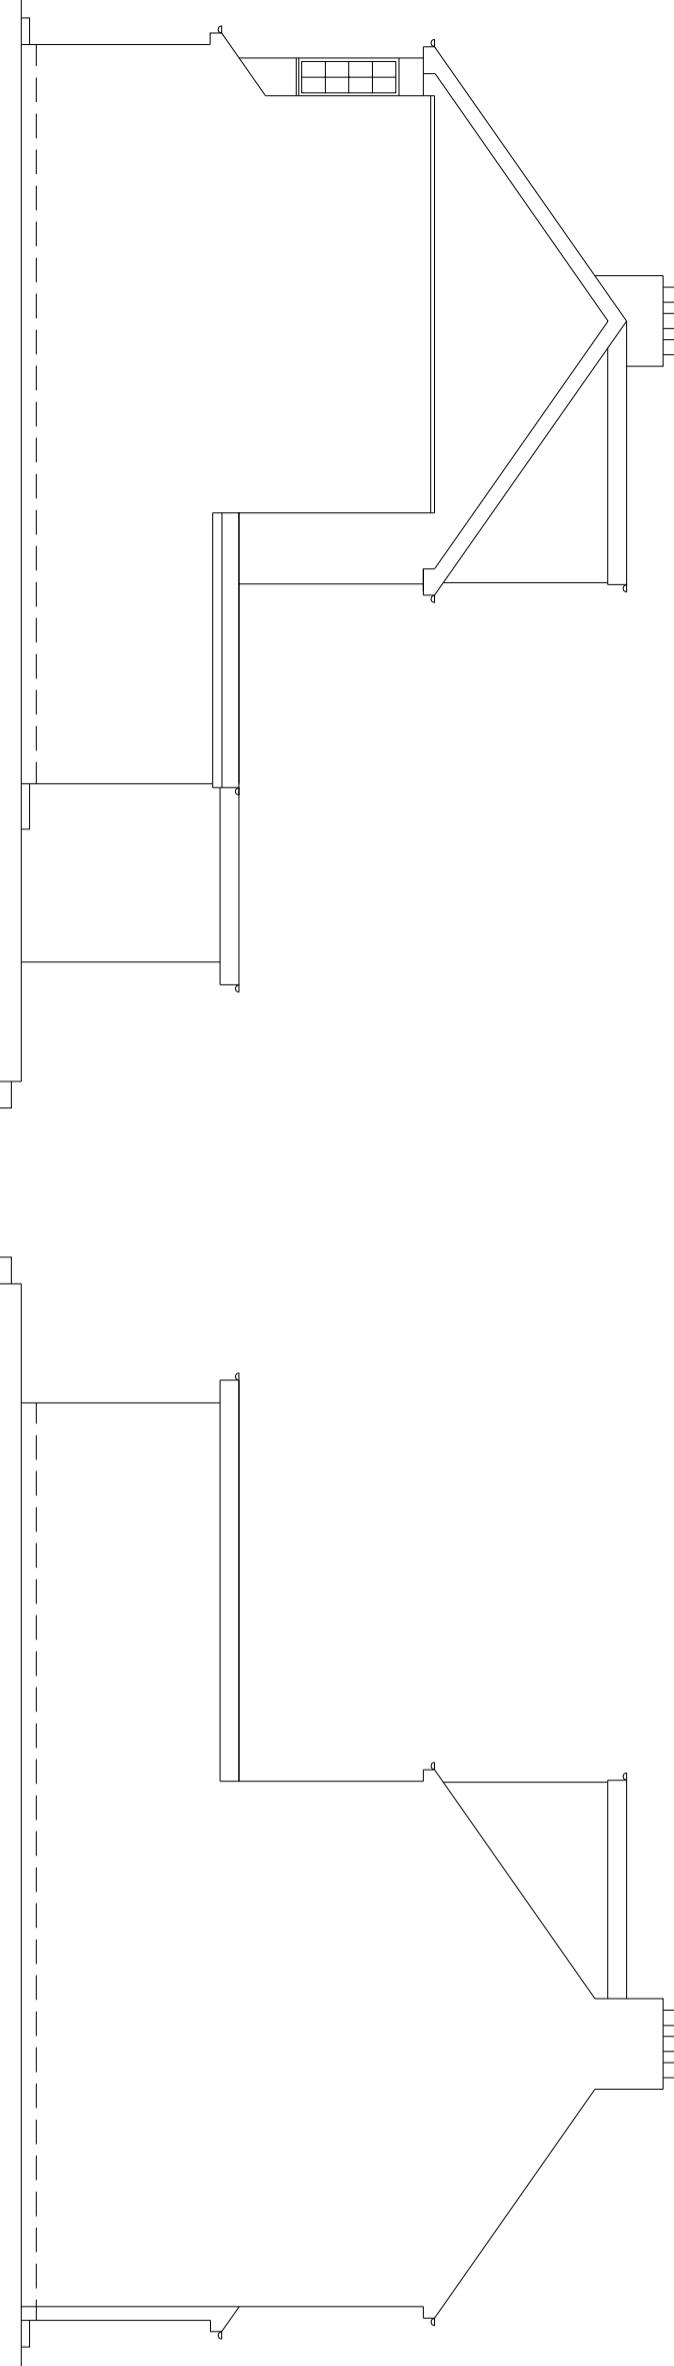


EXISTING FRONT ELEVATION

EXISTING REAR ELEVATION

EXISTING SIDE ELEVATION

EXISTING ANOTHER SIDE ELEVATION

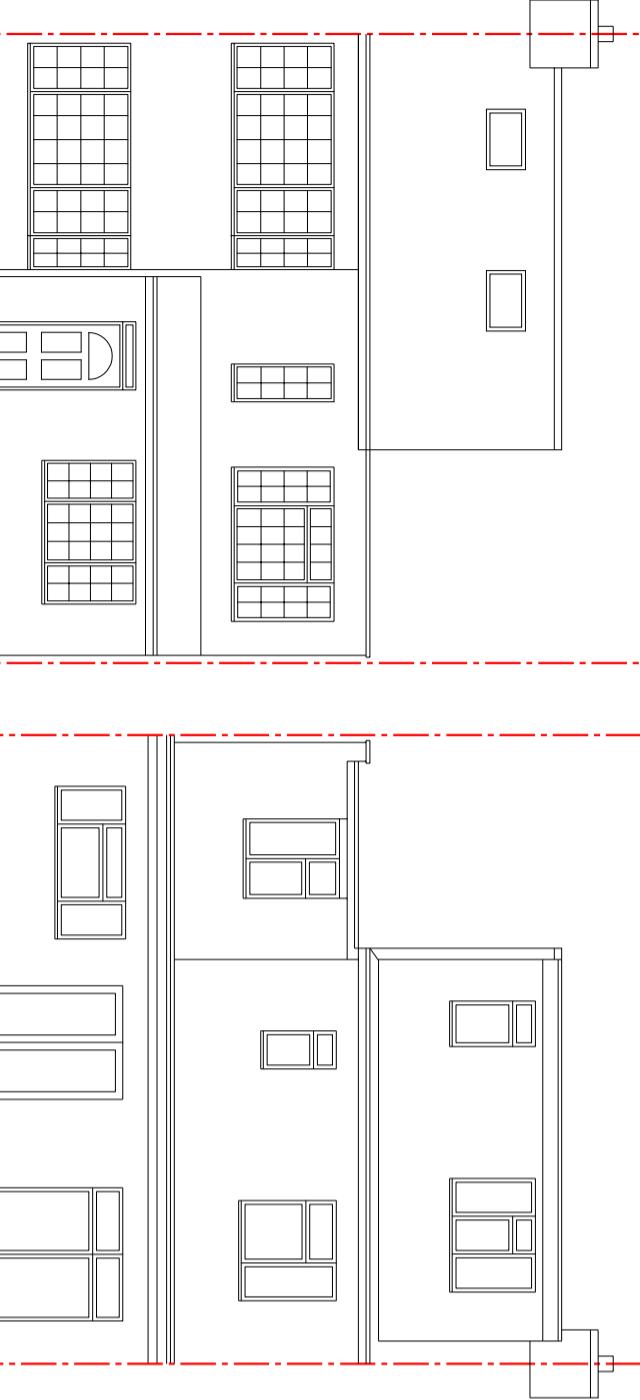

For guidance only. Do not scale off this drawing
1:20 0 200mm 400mm 600mm 800mm 1000 1200 1400 1600 1800 2000
1:100 0 1m 2m 3m 4m 5m 6m 7m 8m 9m 10m
1:50 0 100mm 200mm 300mm 400mm 500mm

**CRAFTED SPACES**
ARCHITECTURE + URBANISM
DESIGNING WITH SOCIAL, ECONOMIC & ENVIRONMENTAL SUSTAINABILITY
(W) 07973598227

Applicant:
MR SUNIL MATTA

Job Title:
115 EXMOORTH ROAD, RUISLIP, HA4 0UH

Drawing Title:
EXISTING ELEVATIONS

Scale: 1:100 Drawing No. PA3-2450-05 Print Size A3 Revision

Date: 24/04/2024 Drawing Status