




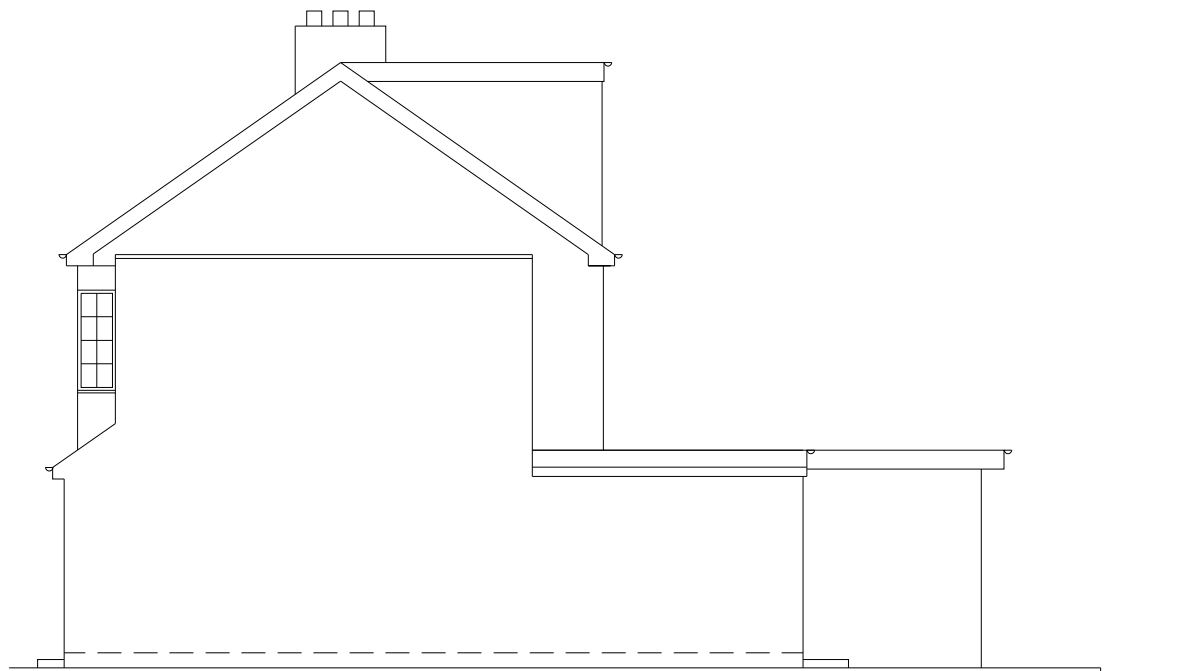


EXISTING SIDE ELEVATION

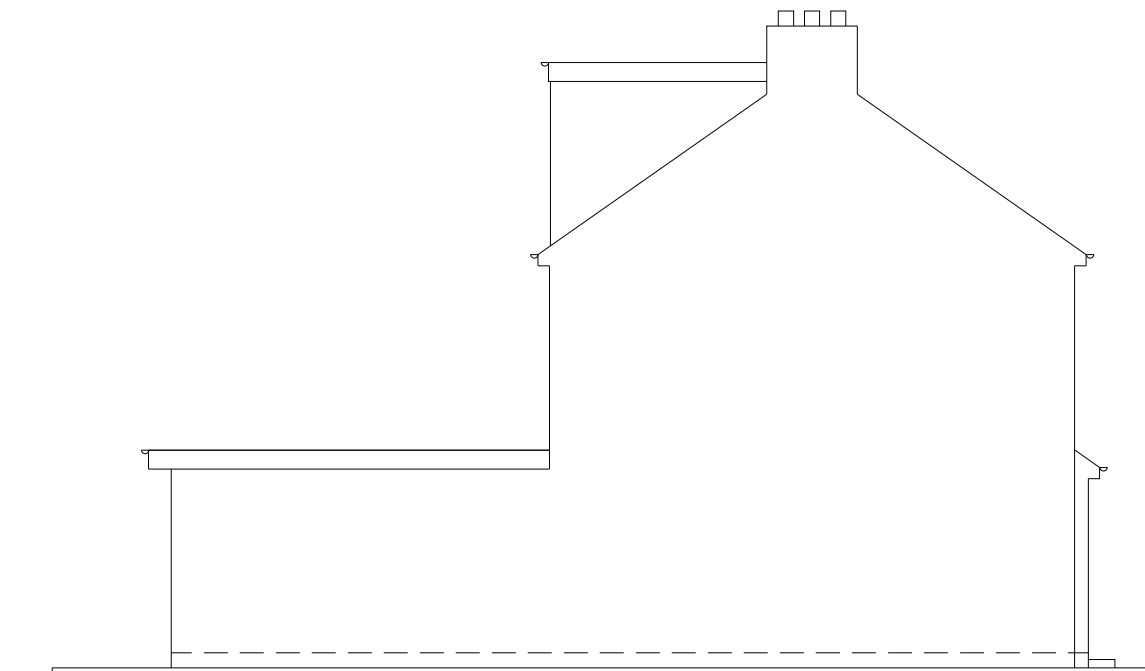

EXISTING ANOTHER SIDE ELEVATION

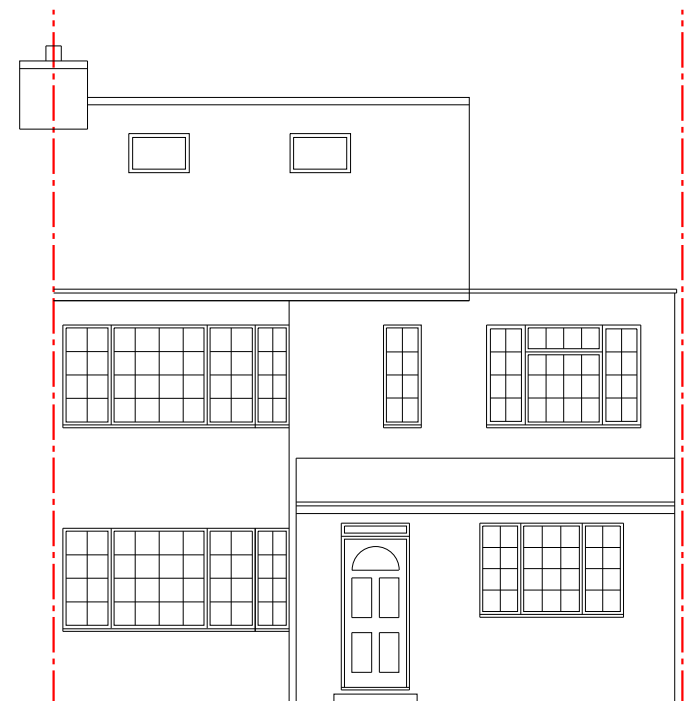


EXISTING FRONT ELEVATION

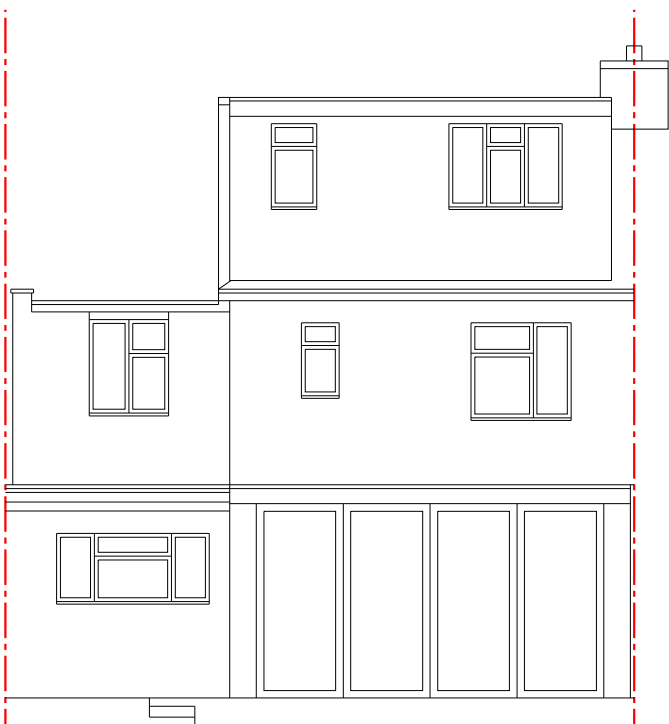

EXISTING REAR ELEVATION

REV-A 25/08/12 NP Dwg revised as per the case officer's advice.

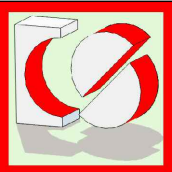

CRAFTED SPACES
ARCHITECTURE + URBANISUM
DESIGNING WITH SOCIAL ECONOMICAL & ENVIRONMENTAL SUSTAINABILITY
(M) 07973988297

Applicant:
MR SUNIL MATTA

Job Title:
115 EXMOUTH ROAD, RUISLIP, HA4 0UH

Drawing Title:
EXISTING ELEVATIONS

Scale: 1:100
Date: 24/04/2024

Drawing No.
PA3-2450-05

Print Size
A3

Revision
A

Drawing Status
FOR PLANNING APPROVAL

