



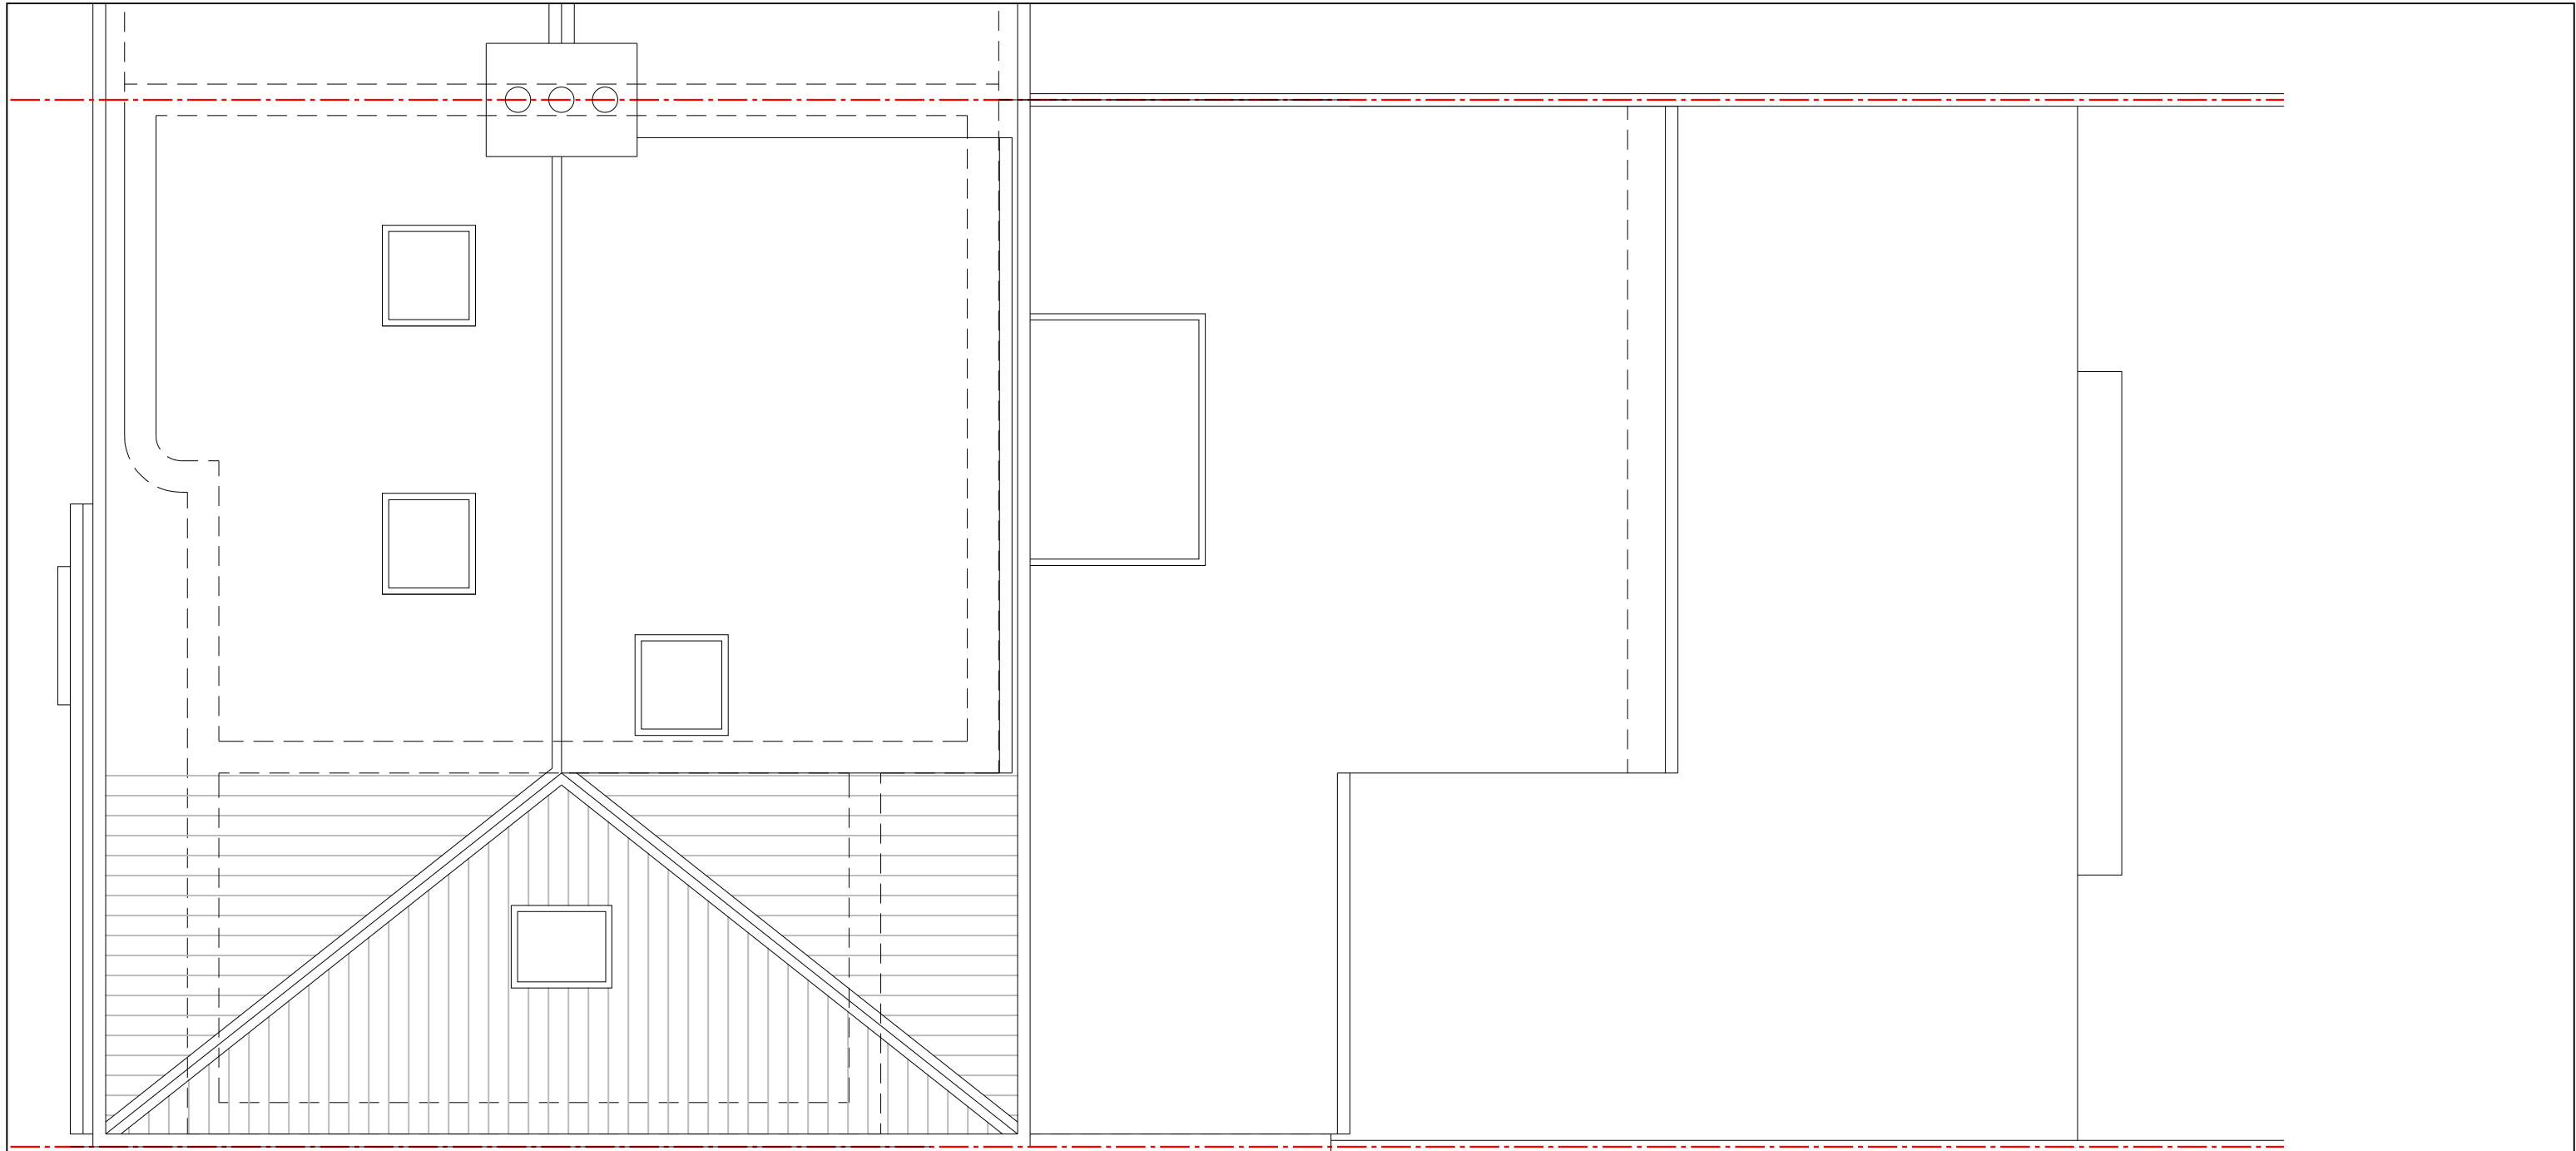

PROPOSED ROOF PLAN

REV-A 25/07/16 NP Dwg revised as per case officer's advice.

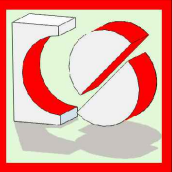

CRAFTED SPACES
ARCHITECTURE + URBANISUM
DESIGNING WITH SOCIAL ECONOMICAL & ENVIRONMENTAL SUSTANIABILITY
(M) 07973988297

Applicant:
MR SUNIL MATTA

Job Title:
115 EXMOUTH ROAD, RUISLIP, HA4 0UH

Drawing Title:
PROPOSED ROOF PLAN

Scale: 1:50 Date: 24/04/2024	Drawing No. PA3-2450-09	Print Size A3	Revision A
---------------------------------	----------------------------	-------------------------	----------------------

Drawing Status
FOR PLANNING APPROVAL

