

PROPOSED FRONT ELEVATION

PROPOSED SIDE ELEVATION


PROPOSED REAR ELEVATION



PROPOSED FRONT ELEVATION

PROPOSED REAR ELEVATION

PROPOSED MATERIALS USED IN ANY EXTERIOR WORK WOULD BE OF A SIMILAR APPEARANCE TO THOSE USED IN THE CONSTRUCTION OF THE EXTERIOR OF THE EXISTING DWELLING HOUSE

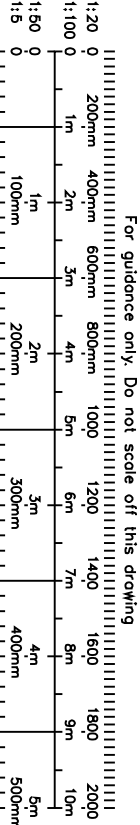

CRAFTED SPACES

ARCHITECTURE + URBANISM

DESIGNING WITH SOCIAL, ECONOMIC & ENVIRONMENTAL SUSTAINABILITY

(M) 07973988237

Applicant:
MR SUNIL MATTIA

Job Title:
115 EXMOUTH ROAD, RUISLIP, HA4 0UH

Drawing Title:
PROPOSED ELEVATIONS

Scale: 1:100	Drawing No.	Print Size	Revision
Date: 24/04/2024	PA3-2450-10	A3	

Drawing Status
FOR PLANNING APPROVAL