




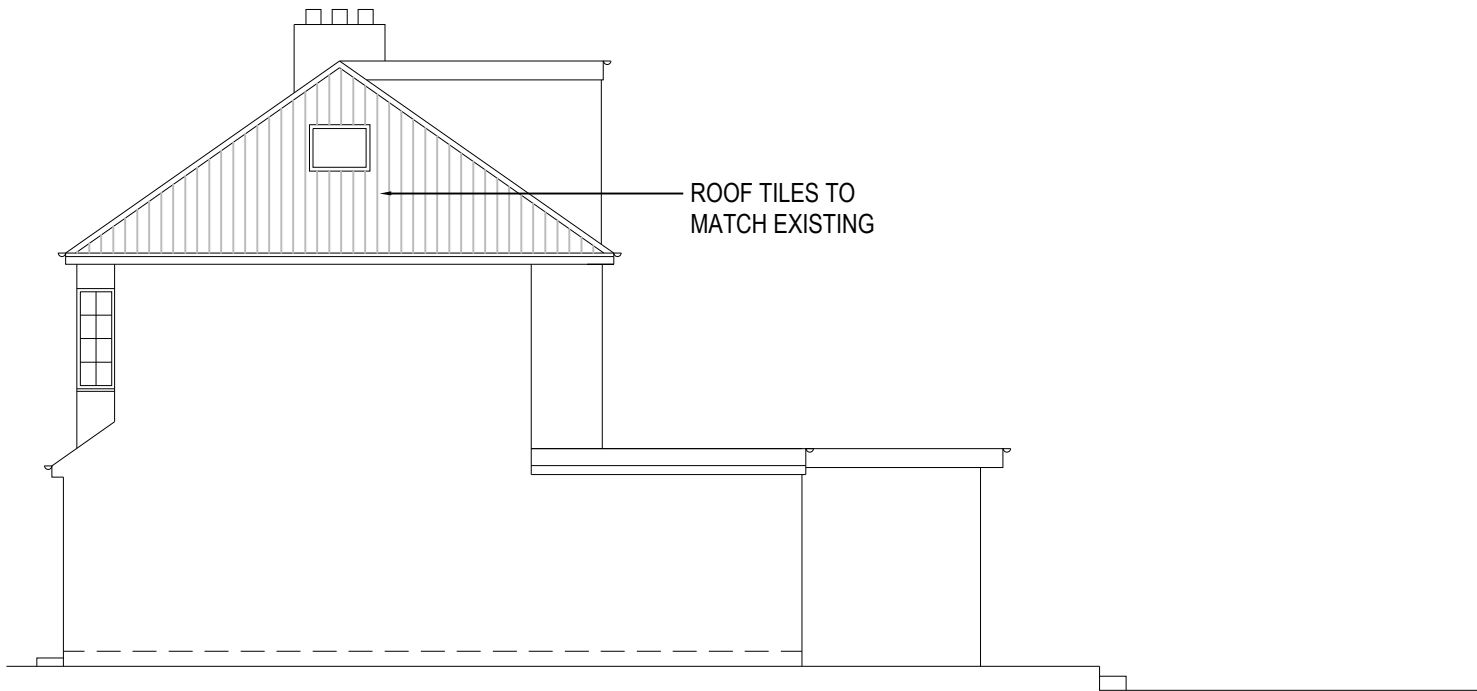


PROPOSED SIDE ELEVATION

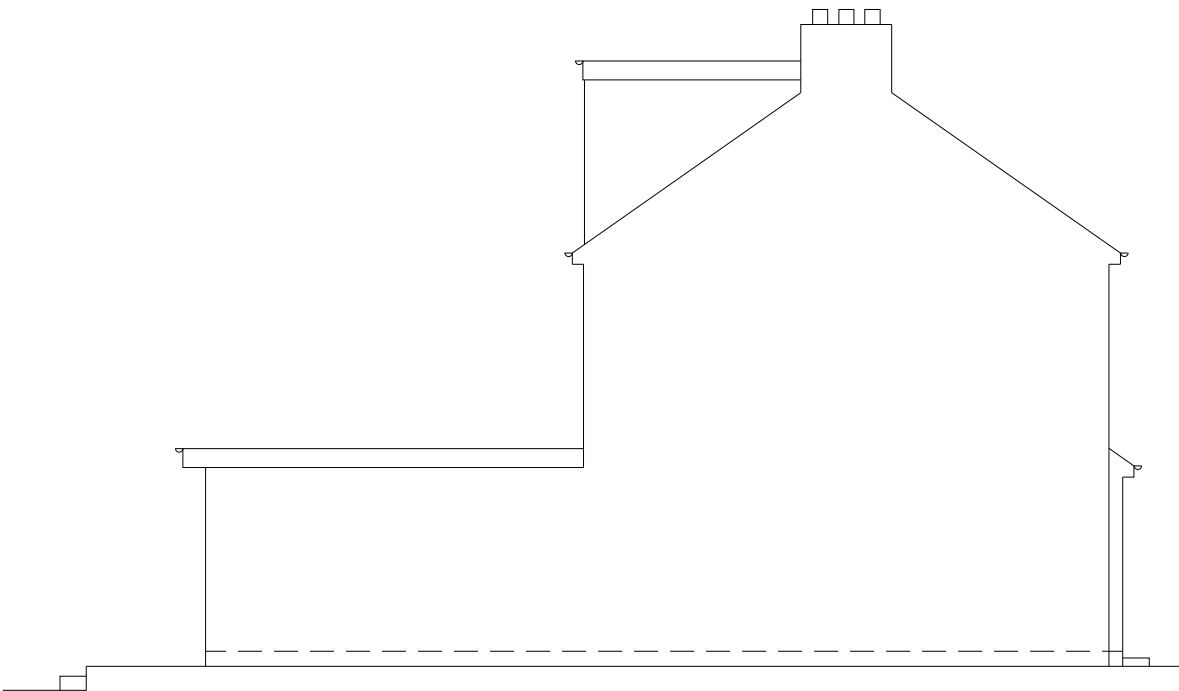

PROPOSED ANOTHER SIDE ELEVATION
(NO CHANGE)

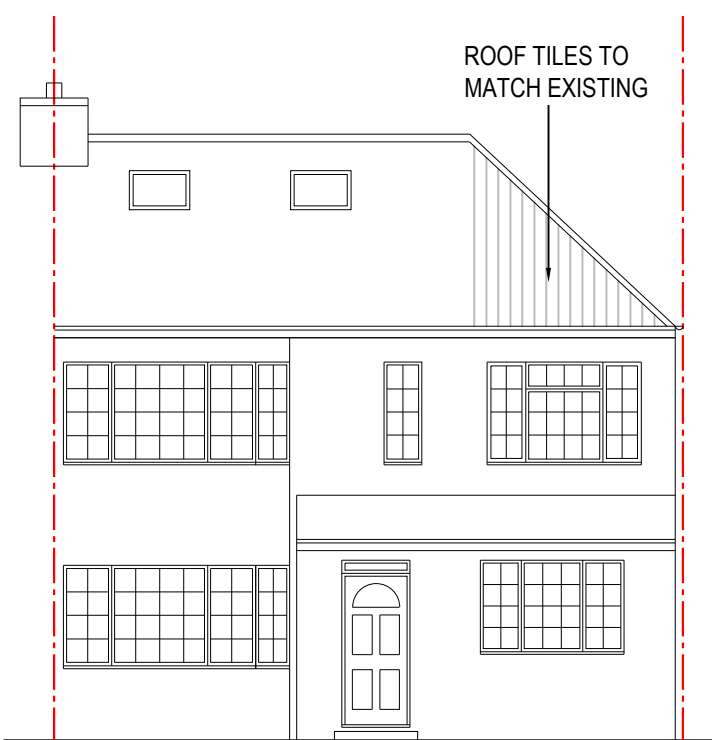


PROPOSED FRONT ELEVATION

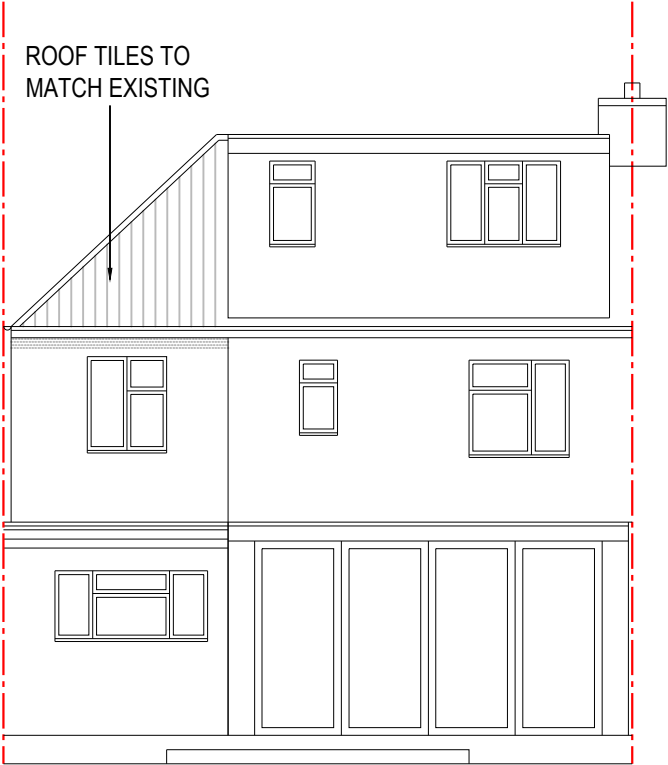

PROPOSED REAR ELEVATION

REV-A 25/07/16 NP Dwg revised as per case officer's advice.

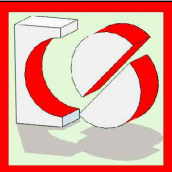

CRAFTED SPACES
ARCHITECTURE + URBANISUM
DESIGNING WITH SOCIAL ECONOMICAL & ENVIRONMENTAL SUSTAINABILITY
(M) 07973988297

Applicant:
MR SUNIL MATTA

Job Title:
115 EXMOUTH ROAD, RUISLIP, HA4 0UH

Drawing Title:
PROPOSED ELEVATIONS


Scale: 1:100
Date: 24/04/2024

Drawing No.
PA3-2450-10

Print Size
A3

Revision
A

Drawing Status
FOR PLANNING APPROVAL

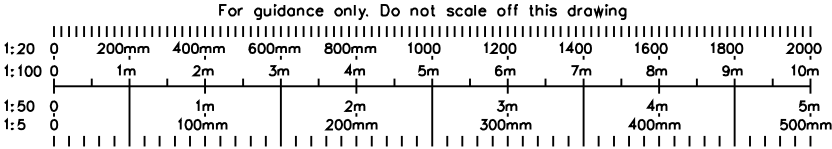

PROPOSED MATERIALS USED IN ANY EXTERIOR WORK WOULD BE OF A SIMILAR APPEARANCE TO THOSE USED IN THE CONSTRUCTION OF THE EXTERIOR OF THE EXISTING DWELLING HOUSE