


48 Willow Grove

52 Willow Grove

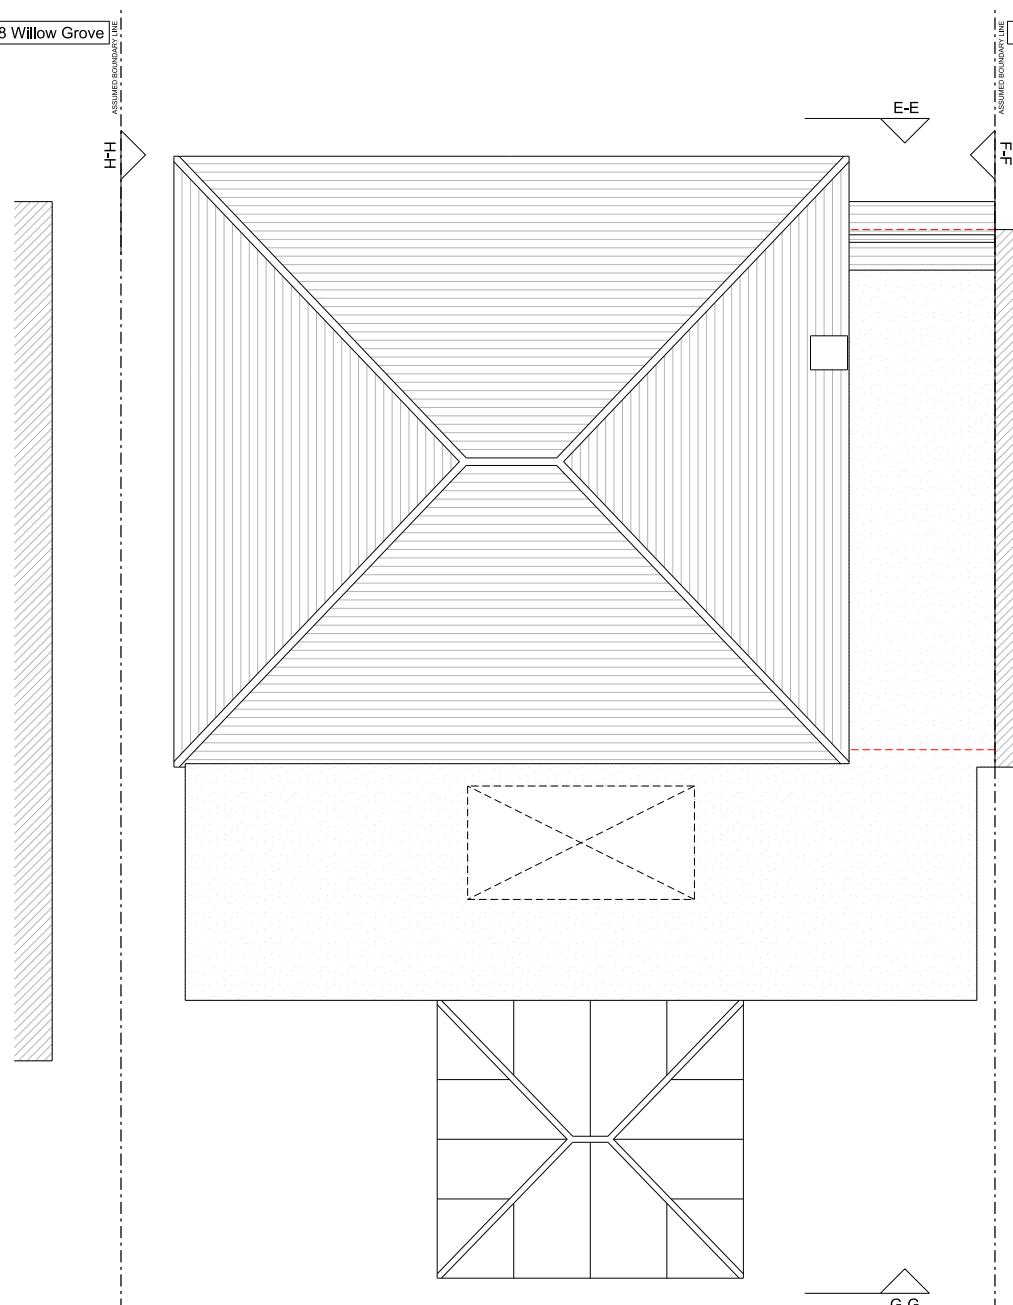

1. PROPOSED ROOF PLAN

SCALE

Revision: A  
Date: 26/04/20  
Notes:Revision: B  
Date: 26/05/20  
Notes:Revision: C  
Date: 11/06/20  
Notes:

NOTES:  
 Hatched pattern denotes neighbouring property.  
 Hatched pattern denotes existing walls.  
 Dashed line denotes proposed demolitions.  
 Dashed line denotes proposed walls.

DRAWINGS AMENDED TO REvised DESIGN FOLLOWING LOCAL AUTHORITY COMMENTS.  
 DRAWINGS AMENDED TO REvised DESIGN FOLLOWING LOCAL AUTHORITY COMMENTS.  
 DRAWINGS AMENDED TO REvised DESIGN FOLLOWING LOCAL AUTHORITY COMMENTS.

THIS DRAWING AND THE INFORMATION  
 CONTAINED THEREIN ARE THE PROPERTY  
 OF SP2 CONSULTING LTD AND MAY NOT  
 BE REPRODUCED WITHOUT PERMISSION.  
 ALL DIMENSIONS, LEVELS, SLOPES,  
 POSITIONS AND OTHER PARTICULARS AS INDICATED ON  
 DRAWINGS ARE APPROXIMATE AND NOT  
 TO SCALE. THE DRAWINGS ARE THE PROPERTY  
 OF THE DESIGNER SURVEYOR/ENGINEER  
 AND ARE THE RESPONSIBILITY OF  
 THE REPRODUCIBLE PERSONS  
 IDENTIFIED ON THE DRAWINGS.

Client: MR &amp; MRS MAPARA

Project: 50 WILLOW GROVE, RUISLIP, HA4 6DF

Drawing Ref: PROPOSED ROOF PLAN

Drawing no: 50WG-103

Scale: 1:50@A2 / 1:100@A4

Revision: C

Date: 02.20