


48 Willow Grove

52 Willow Grove

proposed hip-to-gable loft conversion,  
side extension and front porch to mimic  
scale of development next door at no.48  
Willow Grove (approved under  
application ref: 68765/APP/2014/1456)

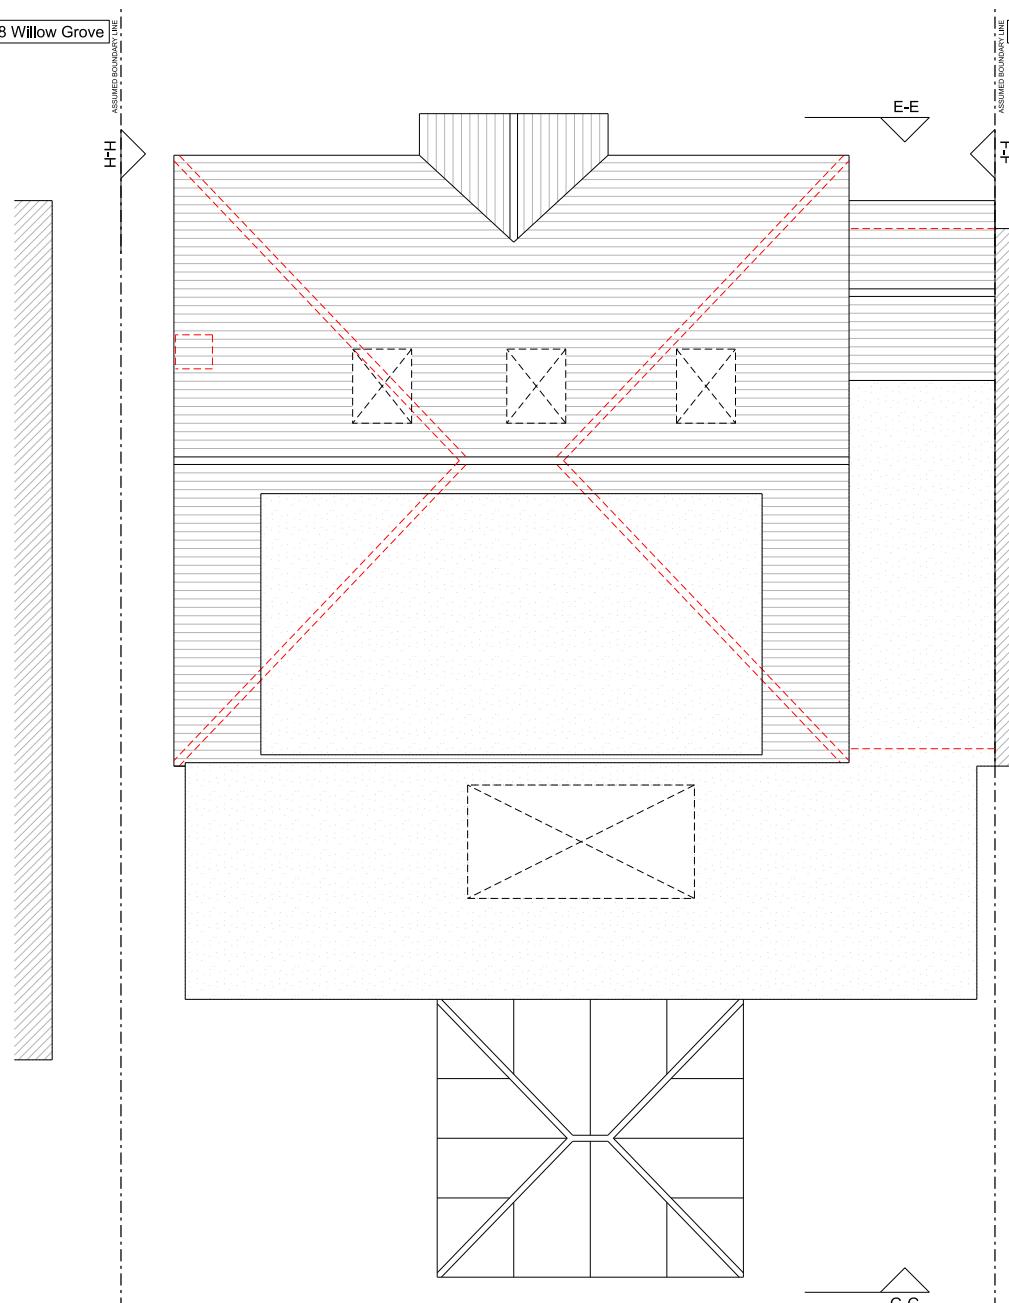

SCALE



Revision: Date: Notes:  
 1. DENOTES NEIGHBOURING PROPERTY  
 2. DENOTES EXISTING WALLS  
 3. DENOTES PROPOSED DEMOLITIONS  
 4. DENOTES NEW WALLS

THE DRAWING AND THE INFORMATION  
CONTAINED THEREIN ARE THE PROPERTY  
OF SH2 CONSULTING LTD AND MAY NOT  
BE REPRODUCED WITHOUT PERMISSION.  
ALL DIMENSIONS, LEVELS, SLOPES,  
POSITIONS AND OTHER INFORMATION  
PARTICULARS AS INDICATED ON  
DRAWINGS AND SPECIFICATIONS ARE  
PRIOR TO ENGAGING WORKS, ANY  
DRAFTER OR SURVEYOR MUST REFER TO  
THE DESIGNER SURVEYOR/ENGINEER  
OR RECOGNISED PERSONS  
MANUFACTURERS

Client: MR & MRS MAPARA  
 Project: 50 WILLOW GROVE, RUISLIP, HA4 6DF  
 Drawing Ref: PROPOSED ROOF PLAN  
 Drawing no: 50WG-104 Scale: 1:50@A2 / 1:100@A4 Revision: Date: 02.20

