


Note: The Drawings is for planning purpose and should not be used for construction.
All dimensions should be confirmed on site and any deviation should be reported back to designer.

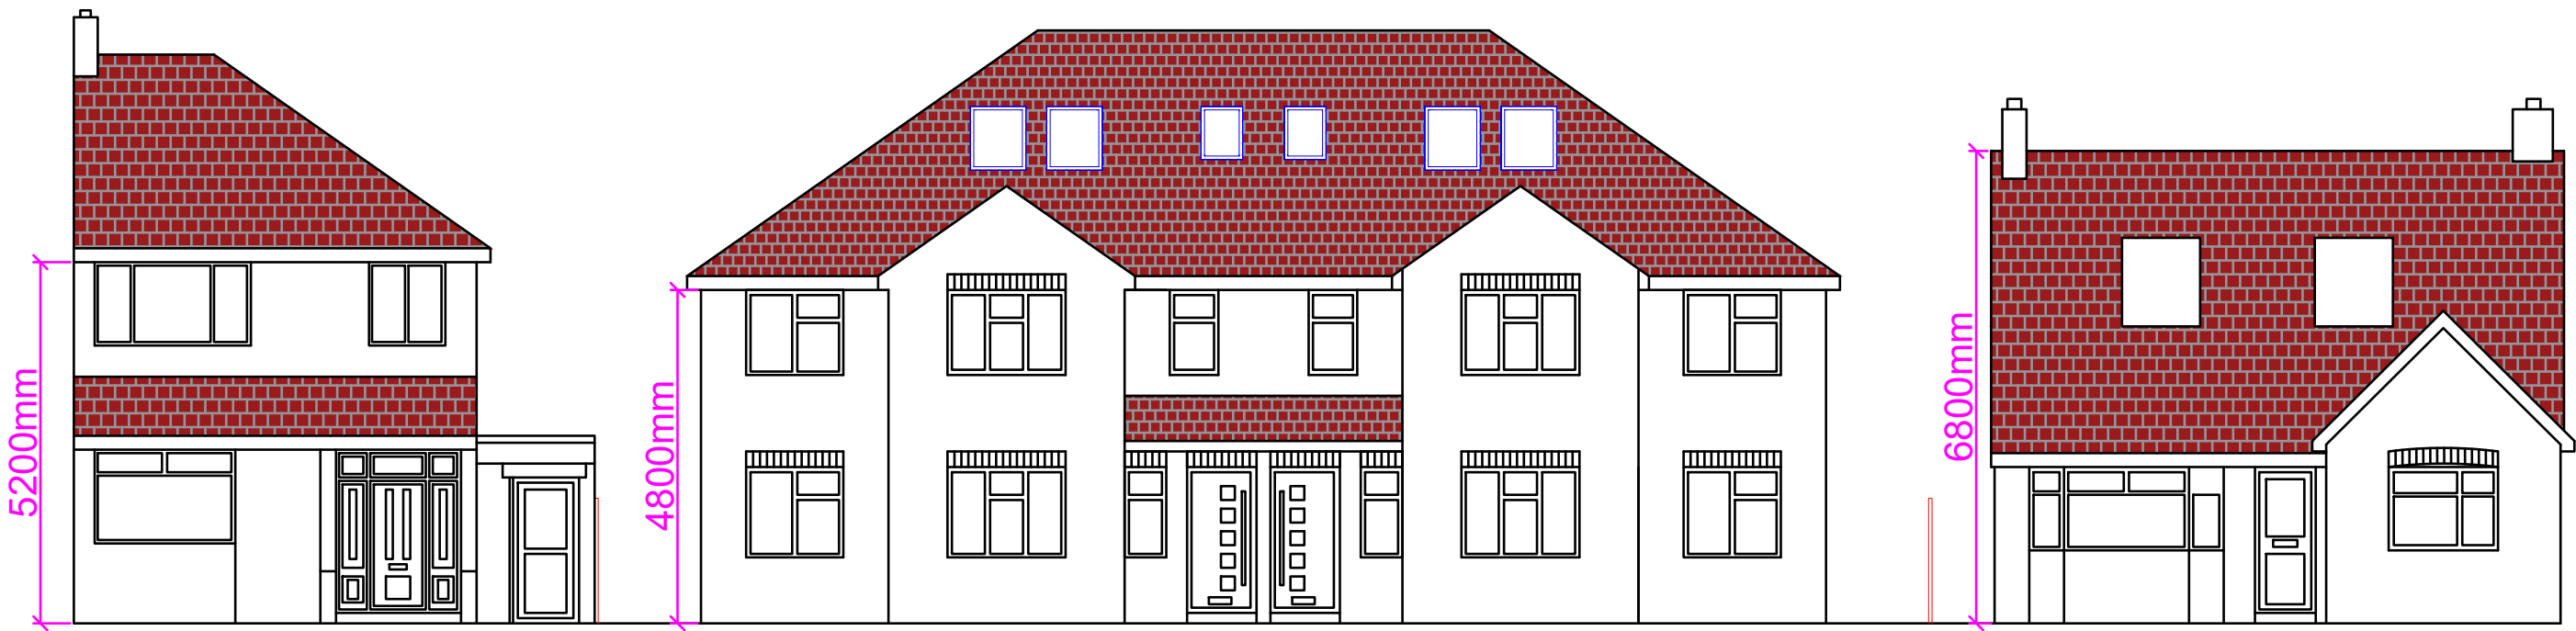

Existing Front Elevation of
76 Star Road

Proposed Front Elevation

Existing Front Elevation of
70 Star Road



Existing Front Elevation of
76 Star Road (Courtesy of Google Maps)



Existing Front Elevation of
70 Star Road



Existing Front Elevation of
70 Star Road

Proposed Development:

Construction of Block of Flats involving
demolition of existing Bungalow

Site Address:

72 Star Road
Uxbridge
UB10 0QN

Revisions:

Rev	Date	Description
A	27/12/2020	

Drawing Description:

Proposed Street Scene

Drawing No:

ART/2020/NF72SR/ST SC

Scale: 1:100
Paper Size: A3
Sheet No: 10 of 10



ART CONSULTANTS (UK) LTD
113 LONG LANE
STANWELL
TW19 7AL
M:07960071377
E: ARTCONSULTANTSUK@GMAIL.COM