




Note: The Drawings is for planning purpose and should not be used for construction.
All dimensions should be confirmed on site and any deviation should be reported back to designer.

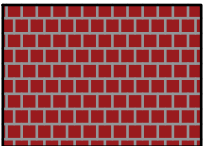

Existing Redland 49 Rustic Red Tiles

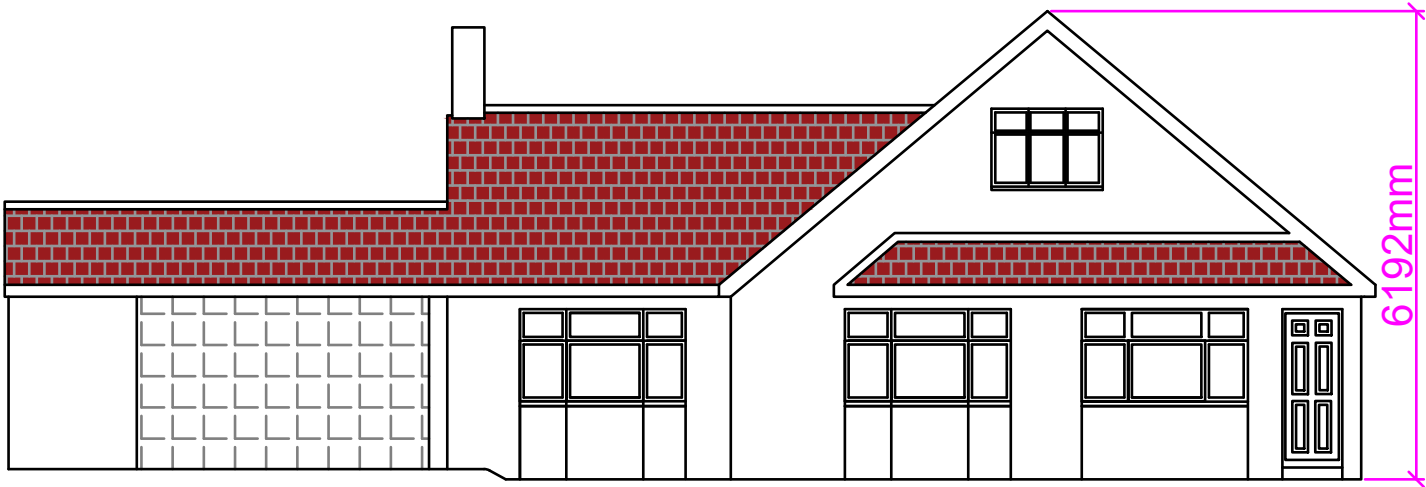


Existing Front Elevation

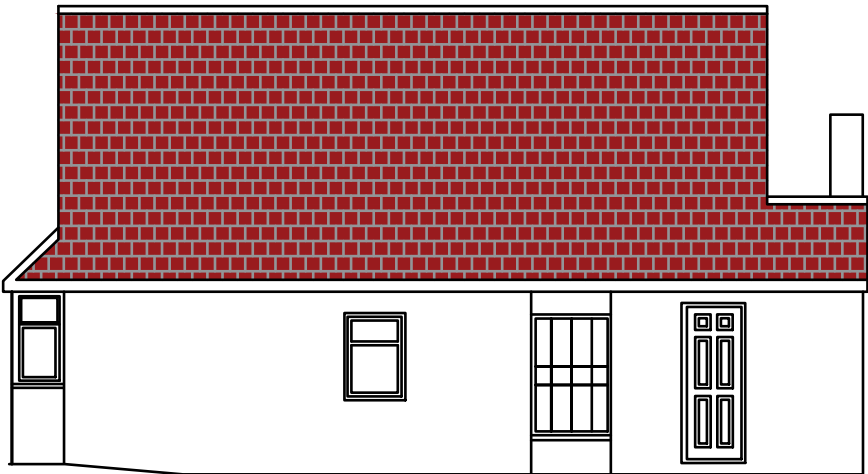

Existing Side Elevation (RHS)



Existing Rear Elevation

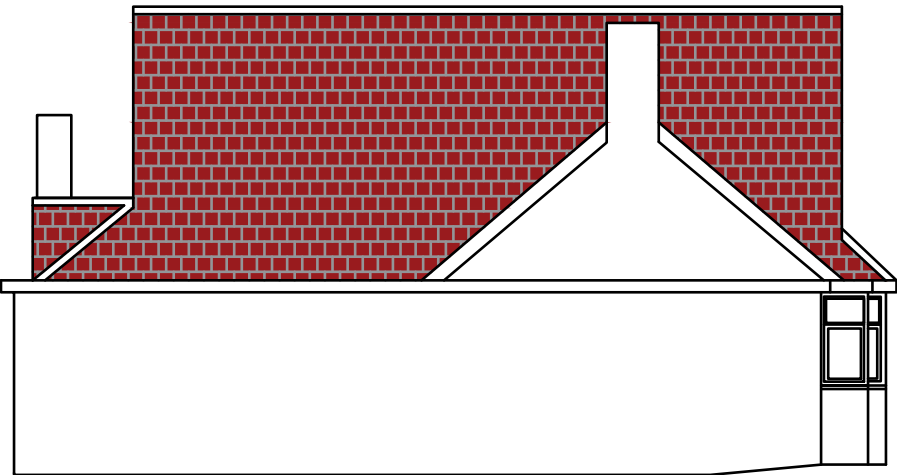

Existing Side Elevation (LHS)

Proposed Development:

Construction of Block of Flats involving demolition of existing Bungalow

Site Address:

72 Star Road
Uxbridge
UB10 0QN

Revisions:

Rev	Date	Description
A	24/08/2020	


Drawing Description:

Existing Elevations

Drawing No:

ART/2020/NF72SR/EE

Scale: 1:100
Paper Size: A3
Sheet No: 5 of 9

 

ART CONSULTANTS (UK) LTD
113 LONG LANE
STANWELL
TW19 7AL
M:07960071377
E: ARTCONSULTANTSUK@GMAIL.COM