



Note: The Drawings is for planning purpose and should not be used for construction.  
All dimensions should be confirmed on site and any deviation should be reported back to designer.

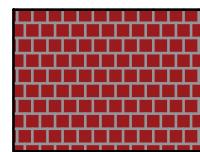


Existing Redland 49 Rustic Red Tiles

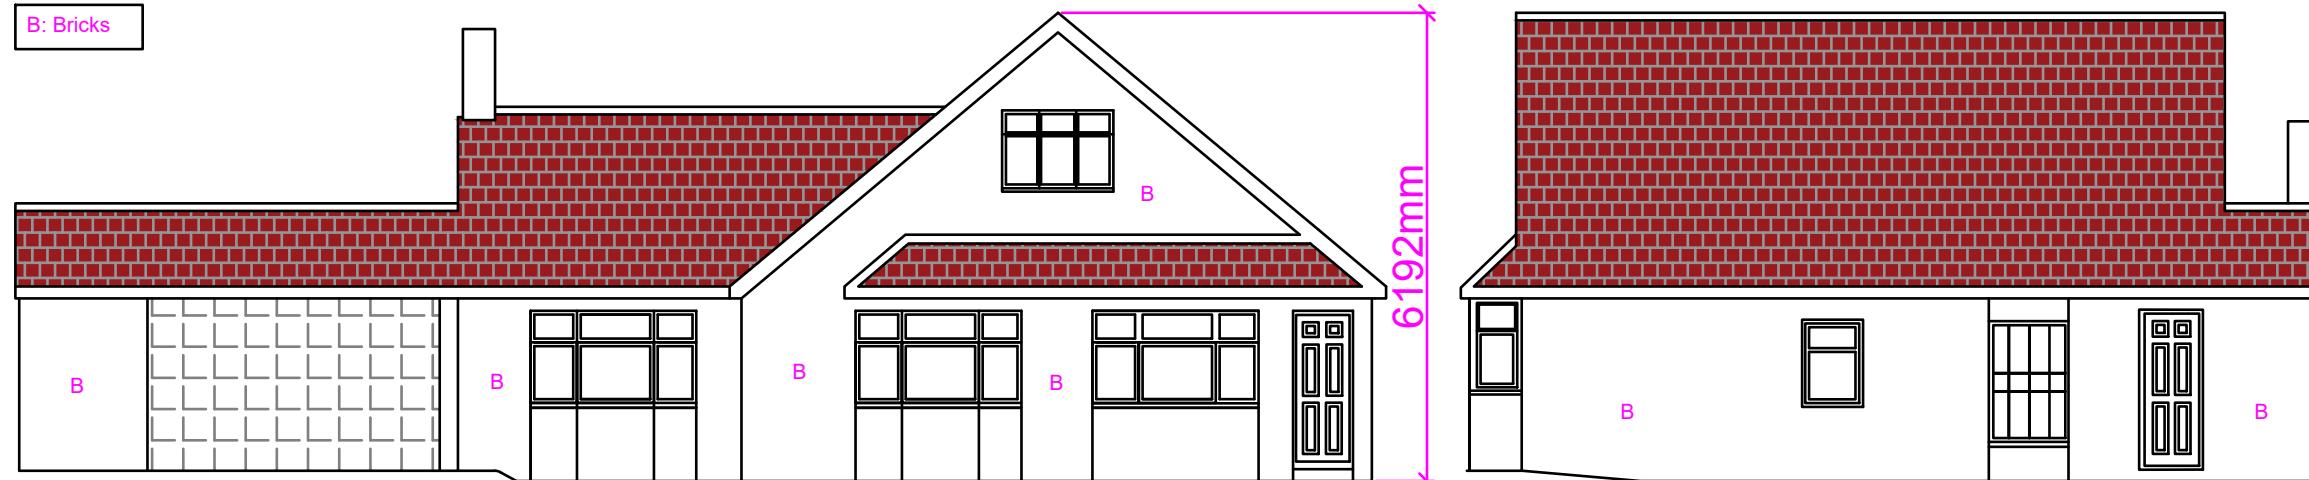


Existing Front Elevation

Existing Side Elevation (RHS)

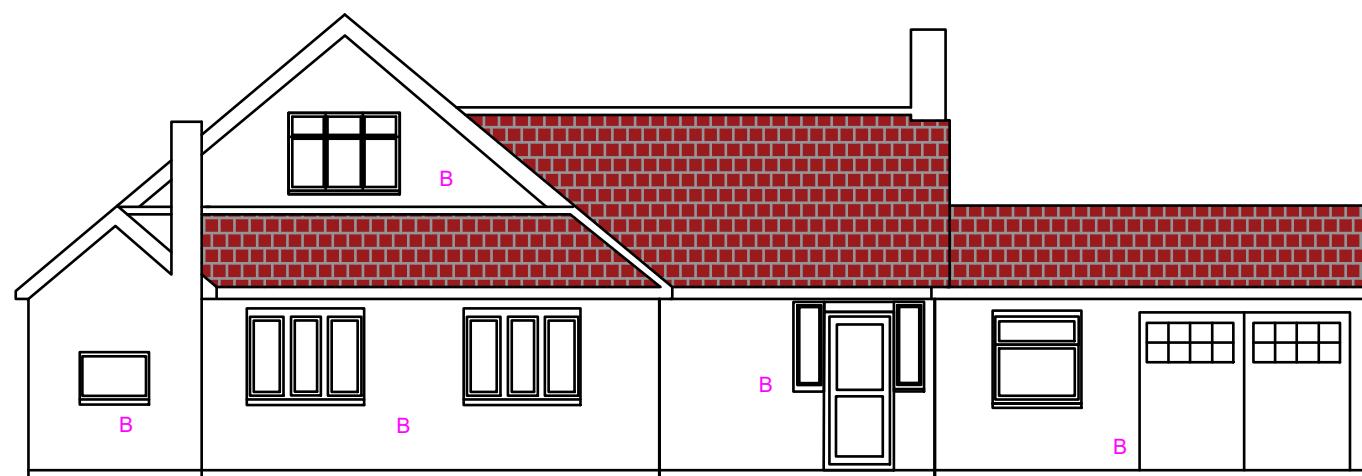

Existing Rear Elevation

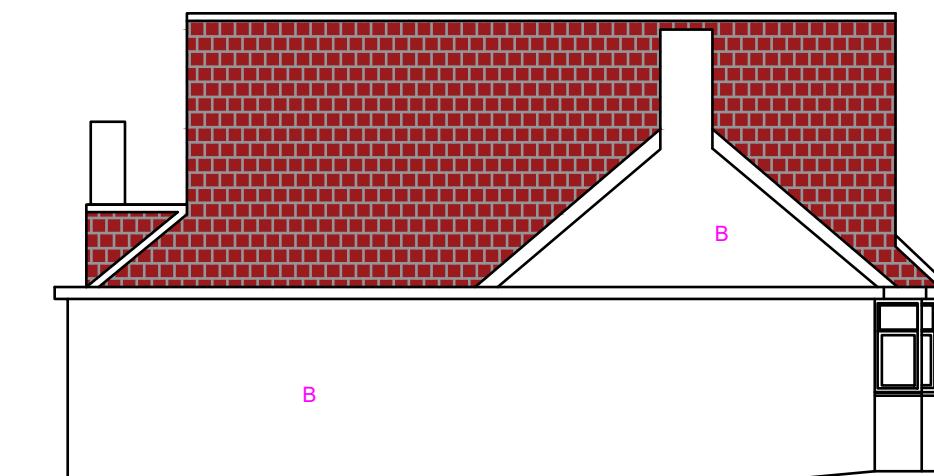

Existing Side Elevation (LHS)

<b>Proposed Development:</b> Construction of Block of Flats involving demolition of existing Bungalow	<b>Site Address:</b> 72 Star Road Uxbridge UB10 0QN	<b>Revisions:</b> <table border="1"> <thead> <tr> <th>Rev</th> <th>Date</th> <th>Description</th> </tr> </thead> <tbody> <tr> <td>A</td> <td>24/08/2020</td> <td>Initial FDR</td> </tr> <tr> <td>B</td> <td>15/07/2021</td> <td>Reduced FF boundary, Ridge and Amended Front Driveway with pedestrian access</td> </tr> <tr> <td>C</td> <td>04/01/2022</td> <td>Reduced GF and FF depth, reduced Ridge height, Increased front soft landscape area</td> </tr> </tbody> </table>	Rev	Date	Description	A	24/08/2020	Initial FDR	B	15/07/2021	Reduced FF boundary, Ridge and Amended Front Driveway with pedestrian access	C	04/01/2022	Reduced GF and FF depth, reduced Ridge height, Increased front soft landscape area	<b>Drawing Description:</b> Existing Elevations  <b>Drawing No.:</b> ART/2020/NF72SR/EE Rev C	Scale: 1:100 Paper Size: A3 Sheet No: 5 of 9	ART CONSULTANTS (UK) LTD 113 LONG LANE STANWELL TW19 7AL M:07960071377 E: ARTCONSULTANTSUK@GMAIL.COM
Rev	Date	Description															
A	24/08/2020	Initial FDR															
B	15/07/2021	Reduced FF boundary, Ridge and Amended Front Driveway with pedestrian access															
C	04/01/2022	Reduced GF and FF depth, reduced Ridge height, Increased front soft landscape area															

