


Note: The Drawings is for planning purpose and should not be used for construction.
All dimensions should be confirmed on site and any deviation should be reported back to designer.

Sky Lights not to project more than 150mm Above roof slope

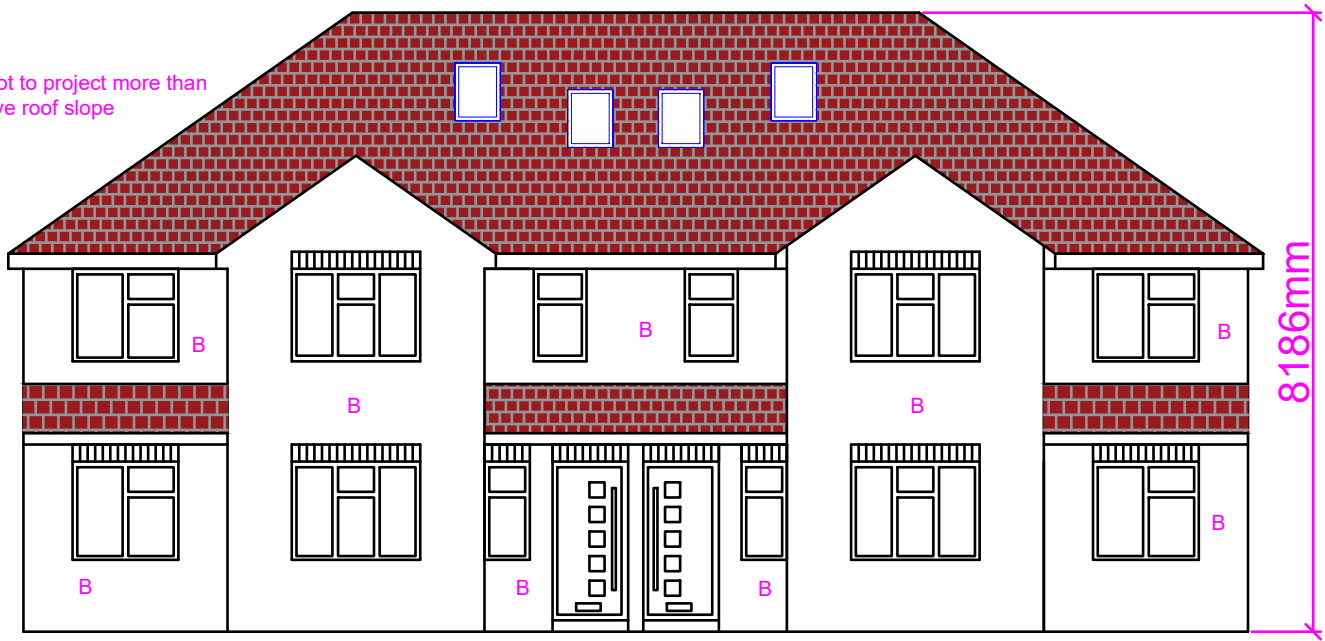


Proposed Front Elevation




Proposed Rear Elevation

Redland Plain red tiles to Blend in to surrounding roof tiles

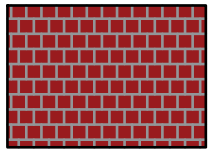


B: Bricks

Red Multi Stock Brick To be used for new Block.

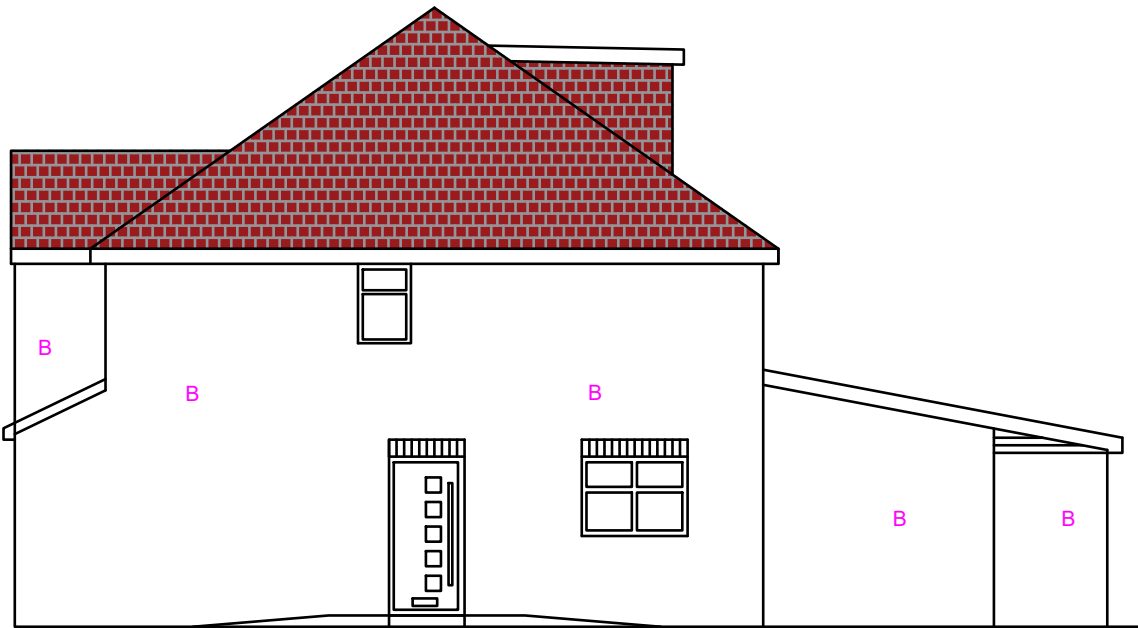

Proposed Side Elevation (LHS)

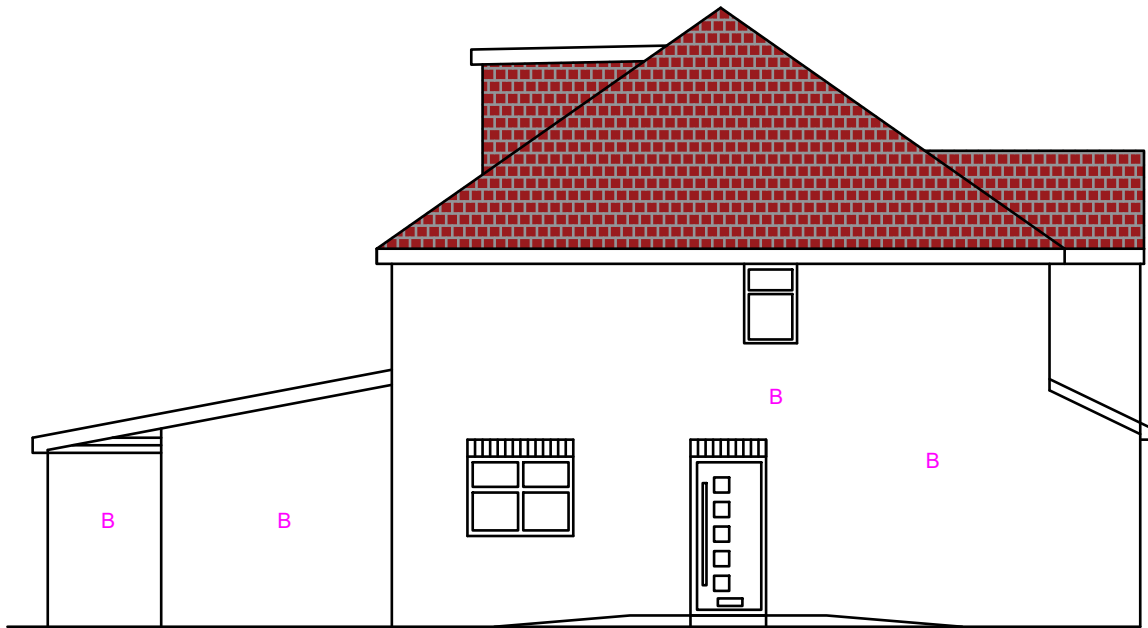

Proposed Side Elevation (RHS)

Proposed Development:

Construction of Block of Flats involving demolition of existing Bungalow

Site Address:

72 Star Road
Uxbridge
UB10 0QN

Revisions:

Rev	Date	Description
A	24/08/2020	
B	15/07/2021	Added front boundary, Hedge and amended Front Driveway with pedestrian access
C	04/01/2022	Reduced G/F and 1 st F/F depth, reduced Ridge height, increased front soft landscape area
D.1	05/09/2022	one 3 Bed, Rear Projection, 4 Parking, Pulled forward in line with 70SR


Drawing Description:

Proposed Elevations

Drawing No:

ART/2020/NF72SR/PE Rev D

Scale: 1:100
Paper Size: A3
Sheet No: 6 of 9

 

ART CONSULTANTS (UK) LTD
113 LONG LANE
STANWELL
TW19 7AL
M:07960071377
E: ARTCONSULTANTSUK@GMAIL.COM