


Note: This Drawing is for planning purpose and should not be used for construction.
All dimensions should be confirmed on site and any deviation should be reported back to designer.

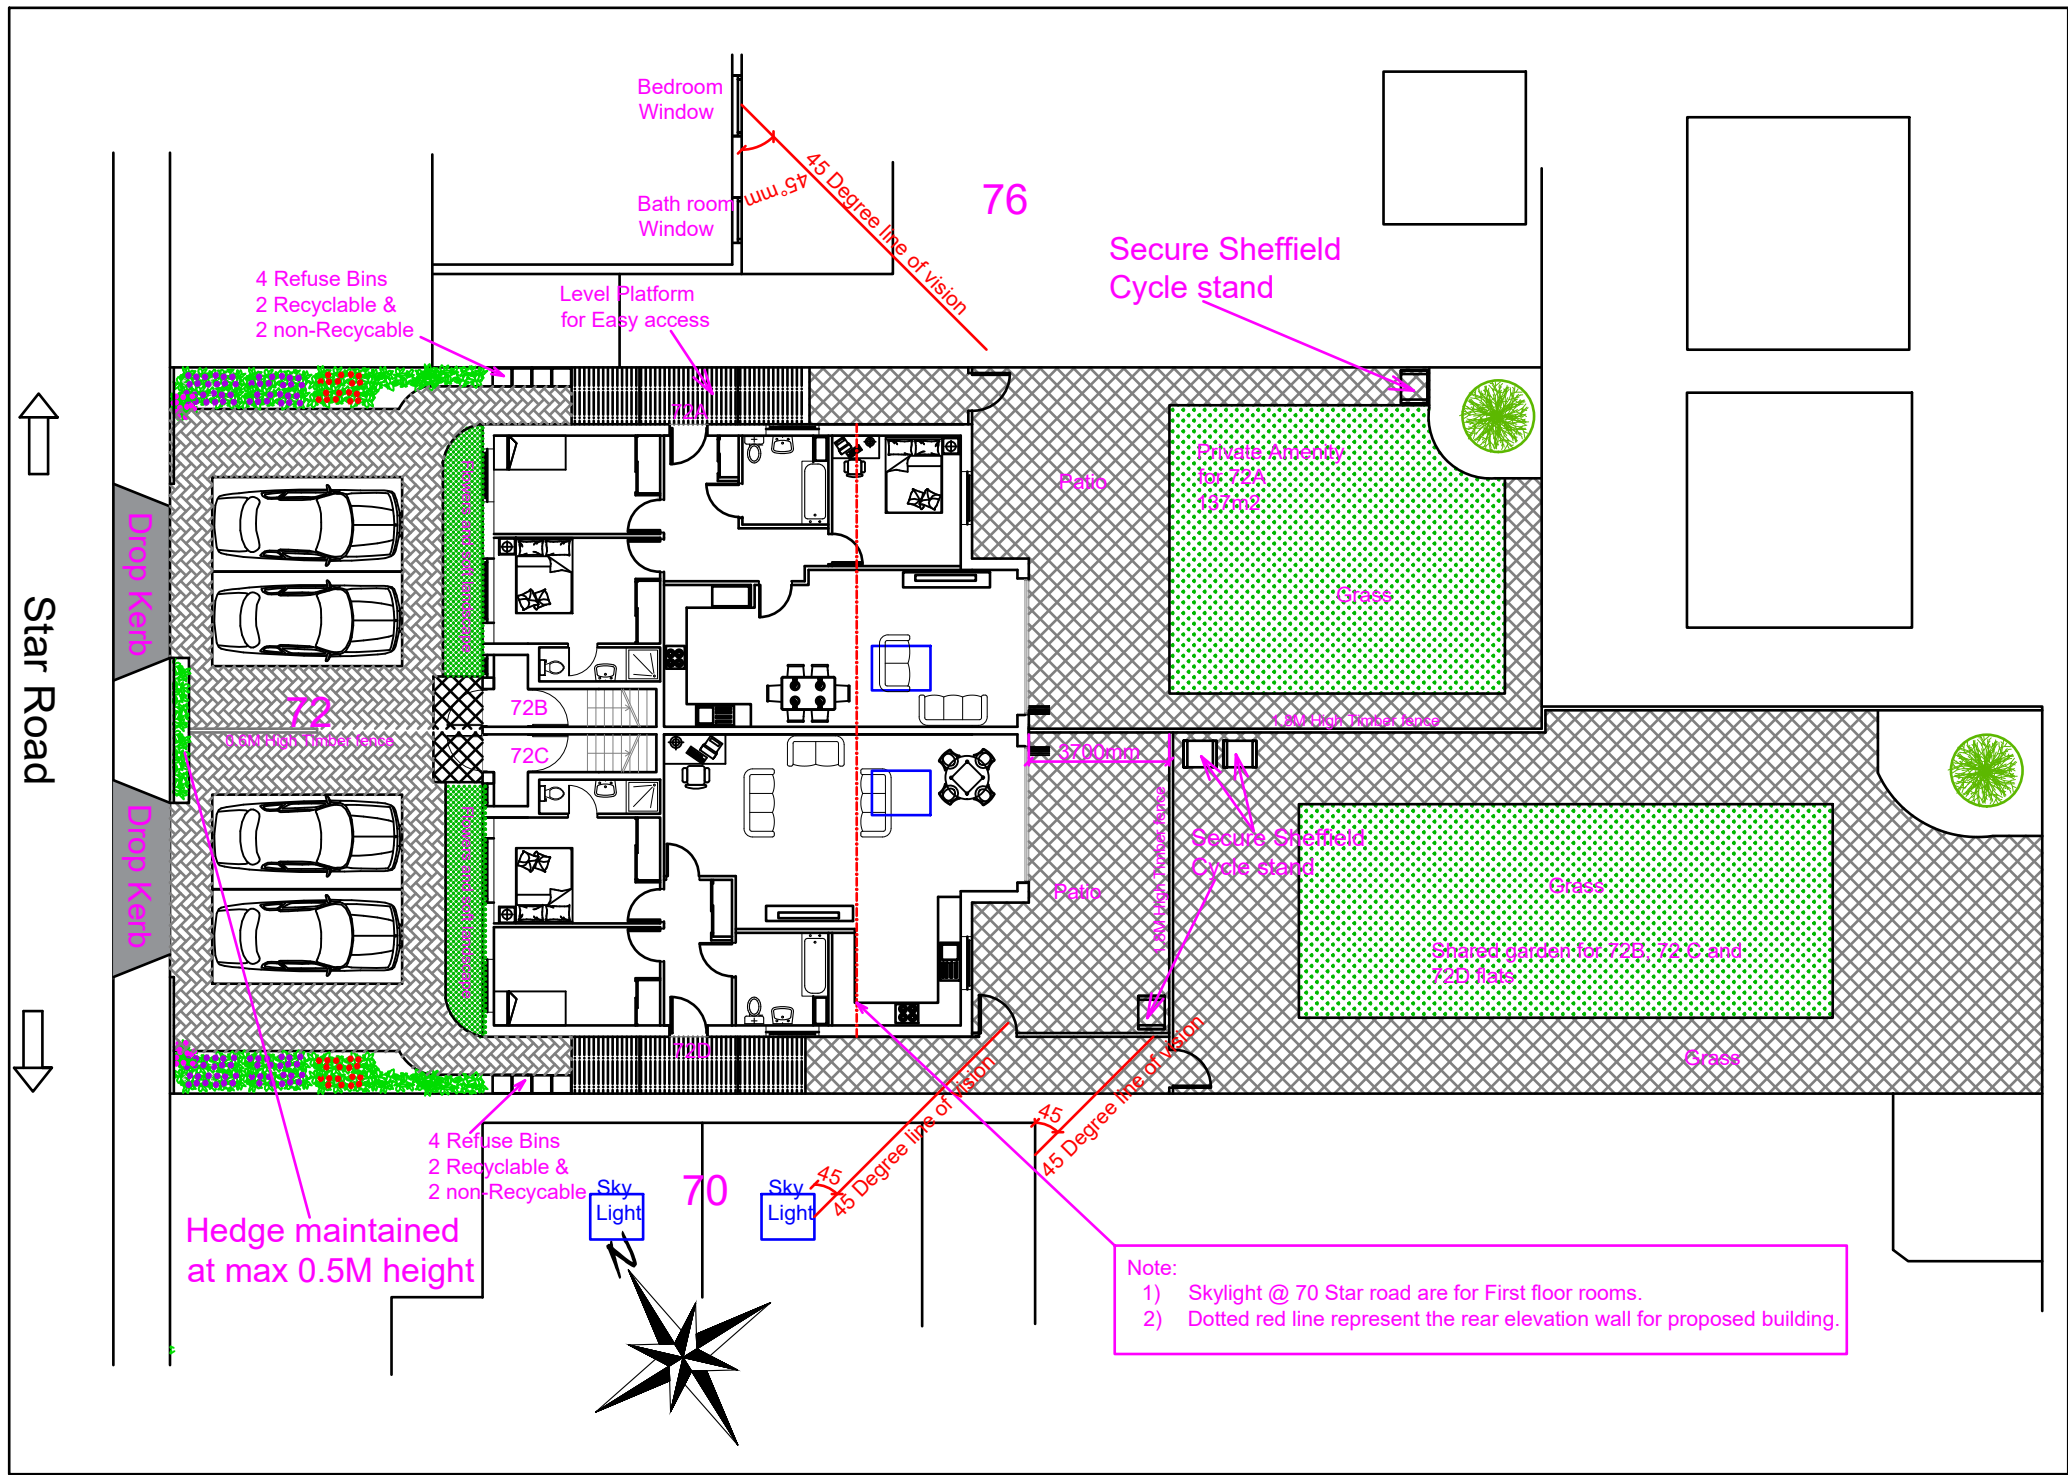

Actual Image	On Drawing	Description
		Alyssum Max Height: 0.5m Max Spread: 1M
		Erysimum Bowles Mauve Max Height: 0.5m Max Spread: 1M
		Grass: Rolawn Luxury Turf
		Silver Birch tree
		Silver Birch Natural Sandstone Slabs
		Sheffield secure cycle stand
		Wheelie Bin (Separate for recyclable and non-recyclable waste)
		Permeable Paving Brett Alpha Flow Charcoal

Proposed Development:
Construction of Block of Flats involving
demolition of existing Bungalow

Site Address:
72 Star Road
Uxbridge
UB10 0QN

Revisions:		
Rev	Date	Description
A	24/08/2020	
B	16/07/2021	Added: Front boundary, Hedge and amended Front Driveway with pedestrian access.
C	04/01/2022	Reduced GP and FF depth, reduced Ridge height, increased front soft landscape area
D	05/09/2022	one 3 Bed, Rear Projection, 4 Parking, Pulled forward in line with 70SR

Drawing Description:
Proposed Site Plan

Drawing No:
ART/2020/NF72SR/PSP.LS Rev D

Scale: 1:200
Paper Size: A3
Sheet No: 9 of 10



ART CONSULTANTS (UK) LTD
113 LONG LANE
STANWELL
TW19 7AL
M:07960071377
E: ARTCONSULTANTSUK@GMAIL.COM