
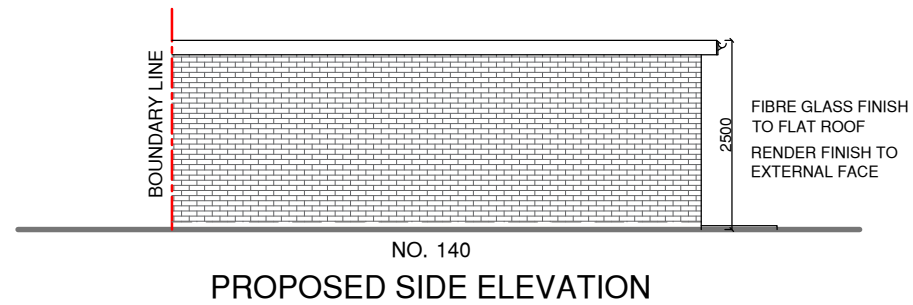
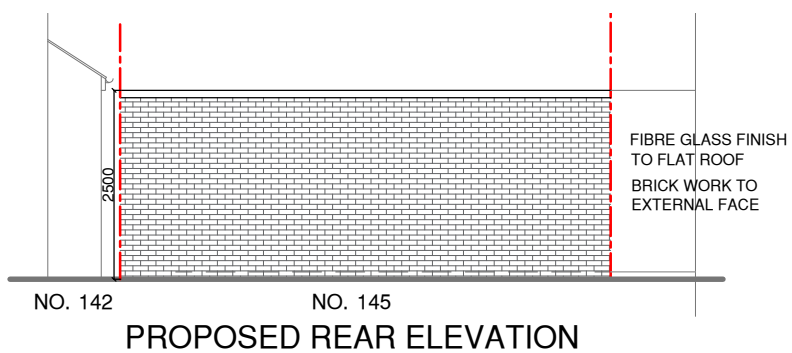
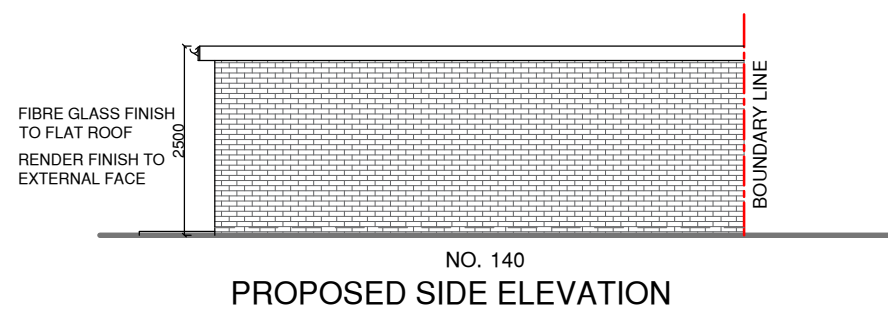
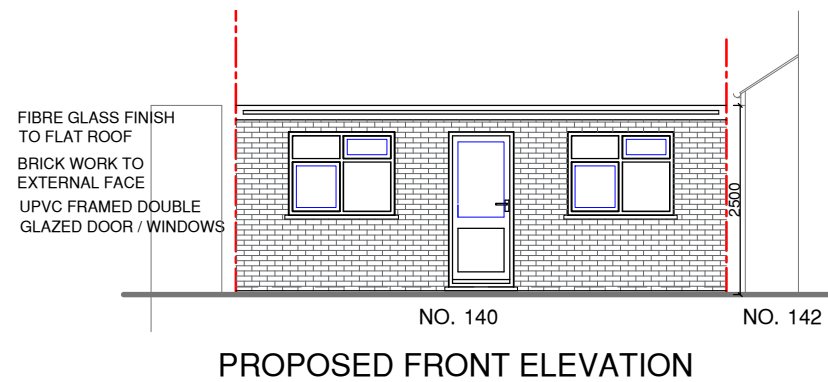
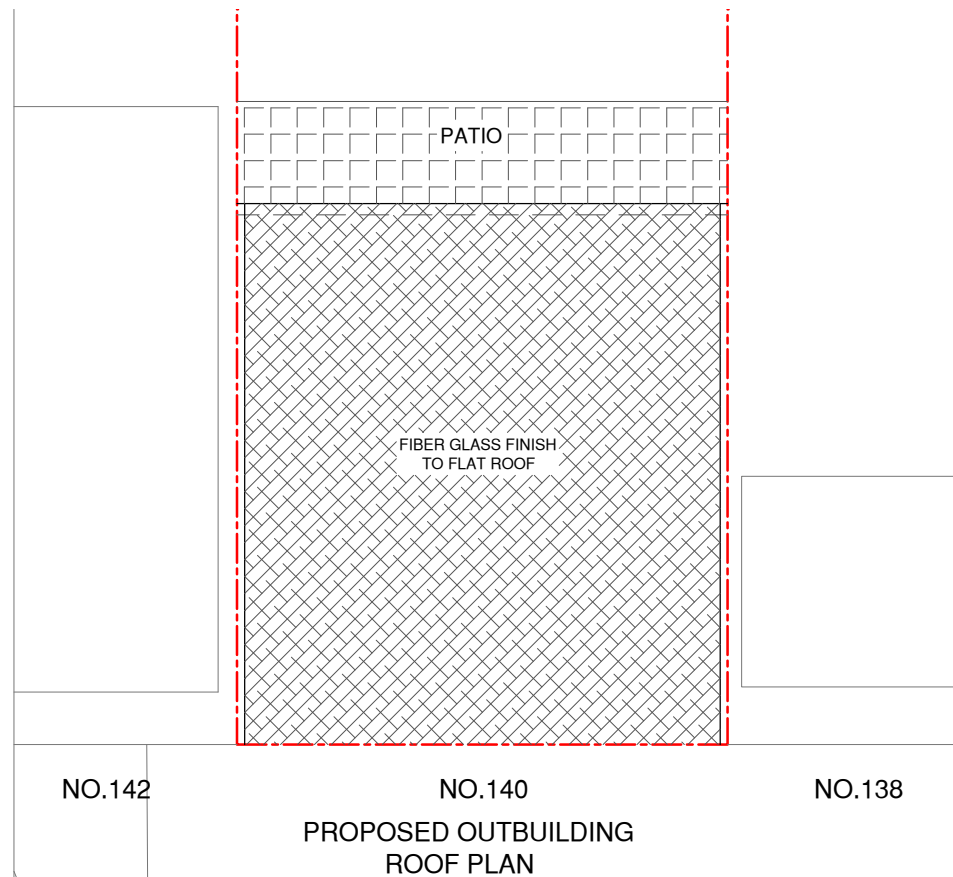


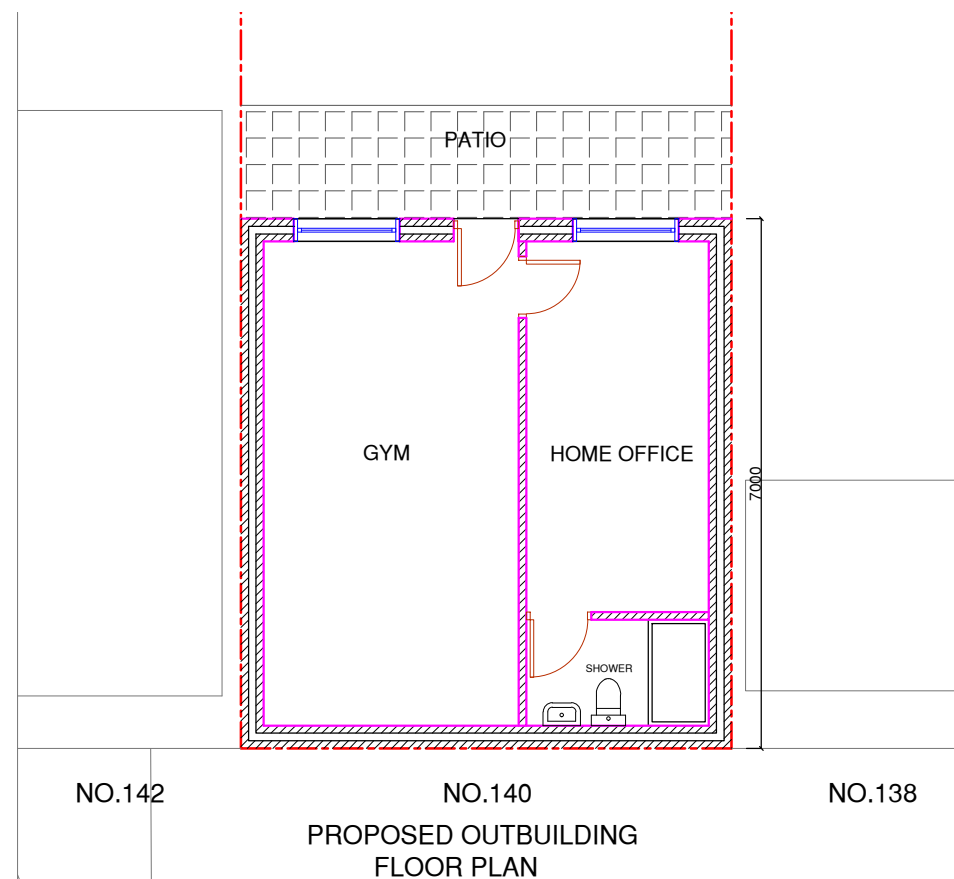

NOTES :

[illegible]

SJR DESIGN LTD.
(ARCHITECTURAL DESIGN & CONSULTANT)

Client: THAPA AND SUN LTD.

Job Title

140 CROMWELL ROAD
HAYES, MIDDLESEX
UB3 2PU

Drawing Title

PROPOSED FLOOR PLAN
AND ELEVATIONS
(OUTBUILDING)

Scale: 1 : 100 (A3)

Date: JUNE 2026

Checked by:	Drawn by: RS
-------------	--------------

Drg No.	TP/765/02
---------	-----------

Rev.

