


- General Notes
1. New work shown shaded
  2. Demolition shown dotted
  3. W: Wardrobe  
Cpbd: Cupboard  
RLA: Roof lantern above  
RL: Roof light/Lantern below
  4. All dimensions are indicative and in mm
  5. If shown levels indicated in red dotted



1 GROUND

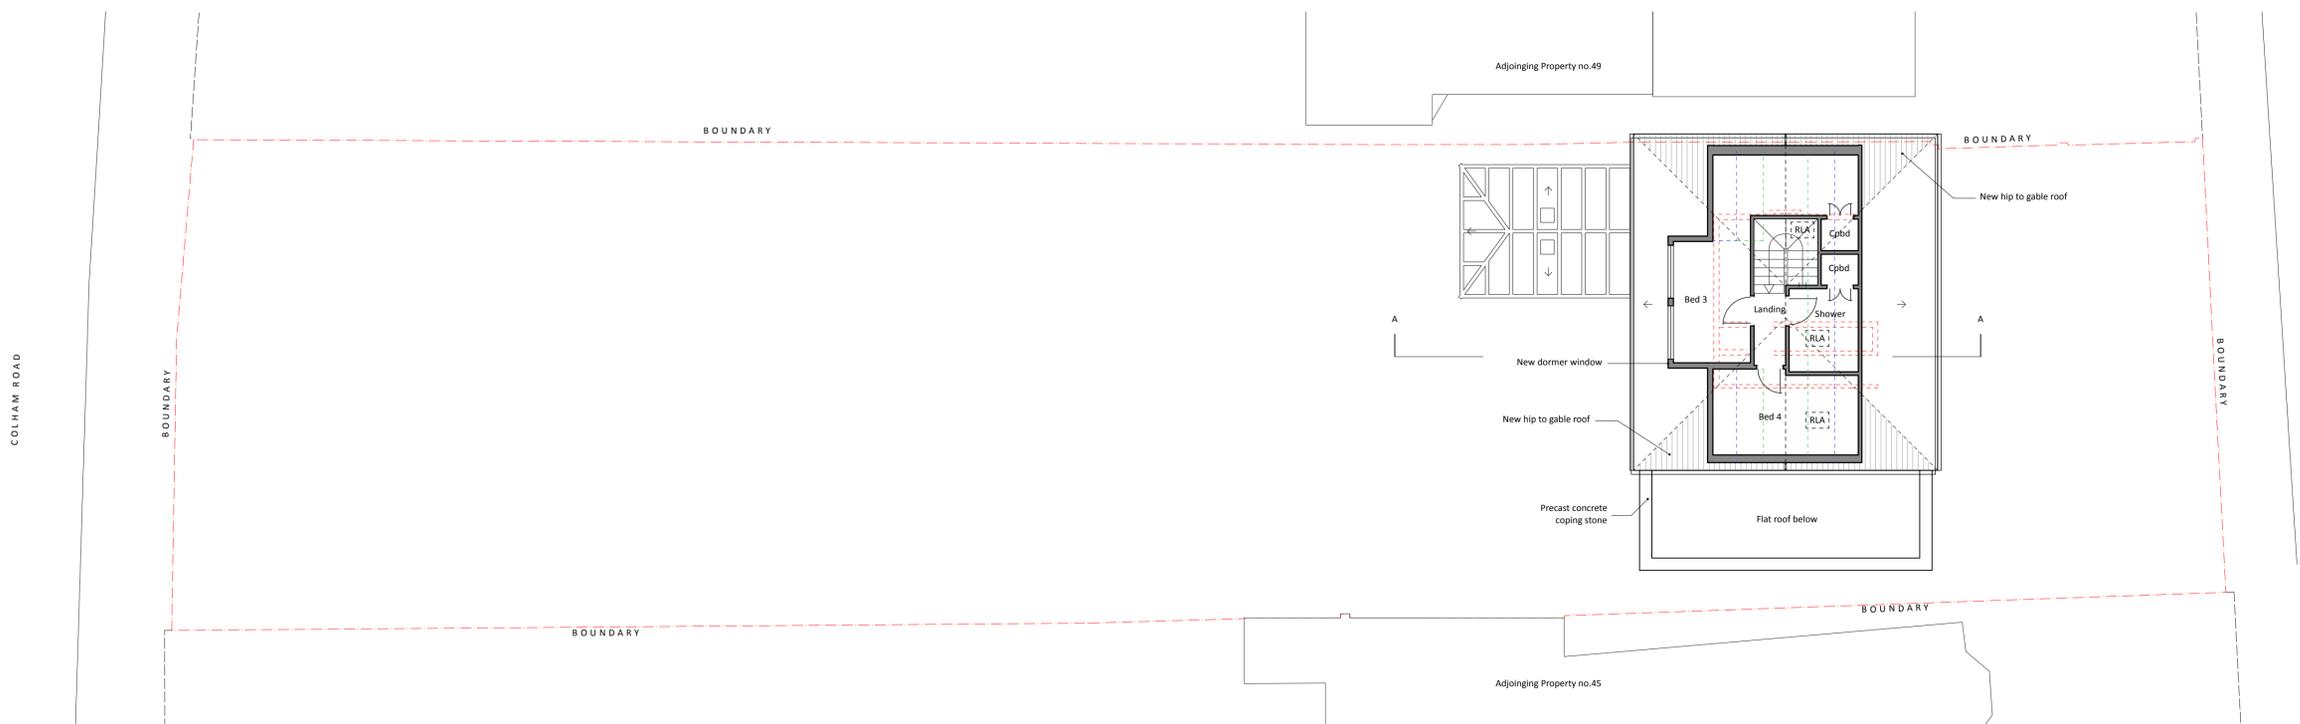

2 FIRST

ISSUE DATE REVISION  
**PERMITTED DEVELOPMENT**

PROJECT #  
**47 Copperfield Avenue, Uxbridge UB8 3NX**

CLIENT  
**MR & MRS AAMIR RASHID**

DRAWING  
**PROPOSED GROUND, FIRST FLOOR PLAN**




PROJECT # **2025.065** DWG # **REV**

DATE **06/02/2026**

SCALE **1:100** **3.10**

DRAWN **PR** CHECKED **JC**

 

Stones Architects Ltd  
50 Coldharbour Lane Hayes Middlesex UB3 3EP  
t 020 8969 0000 e mail@stonesarchitects.co.uk w stonesarchitects.co.uk