


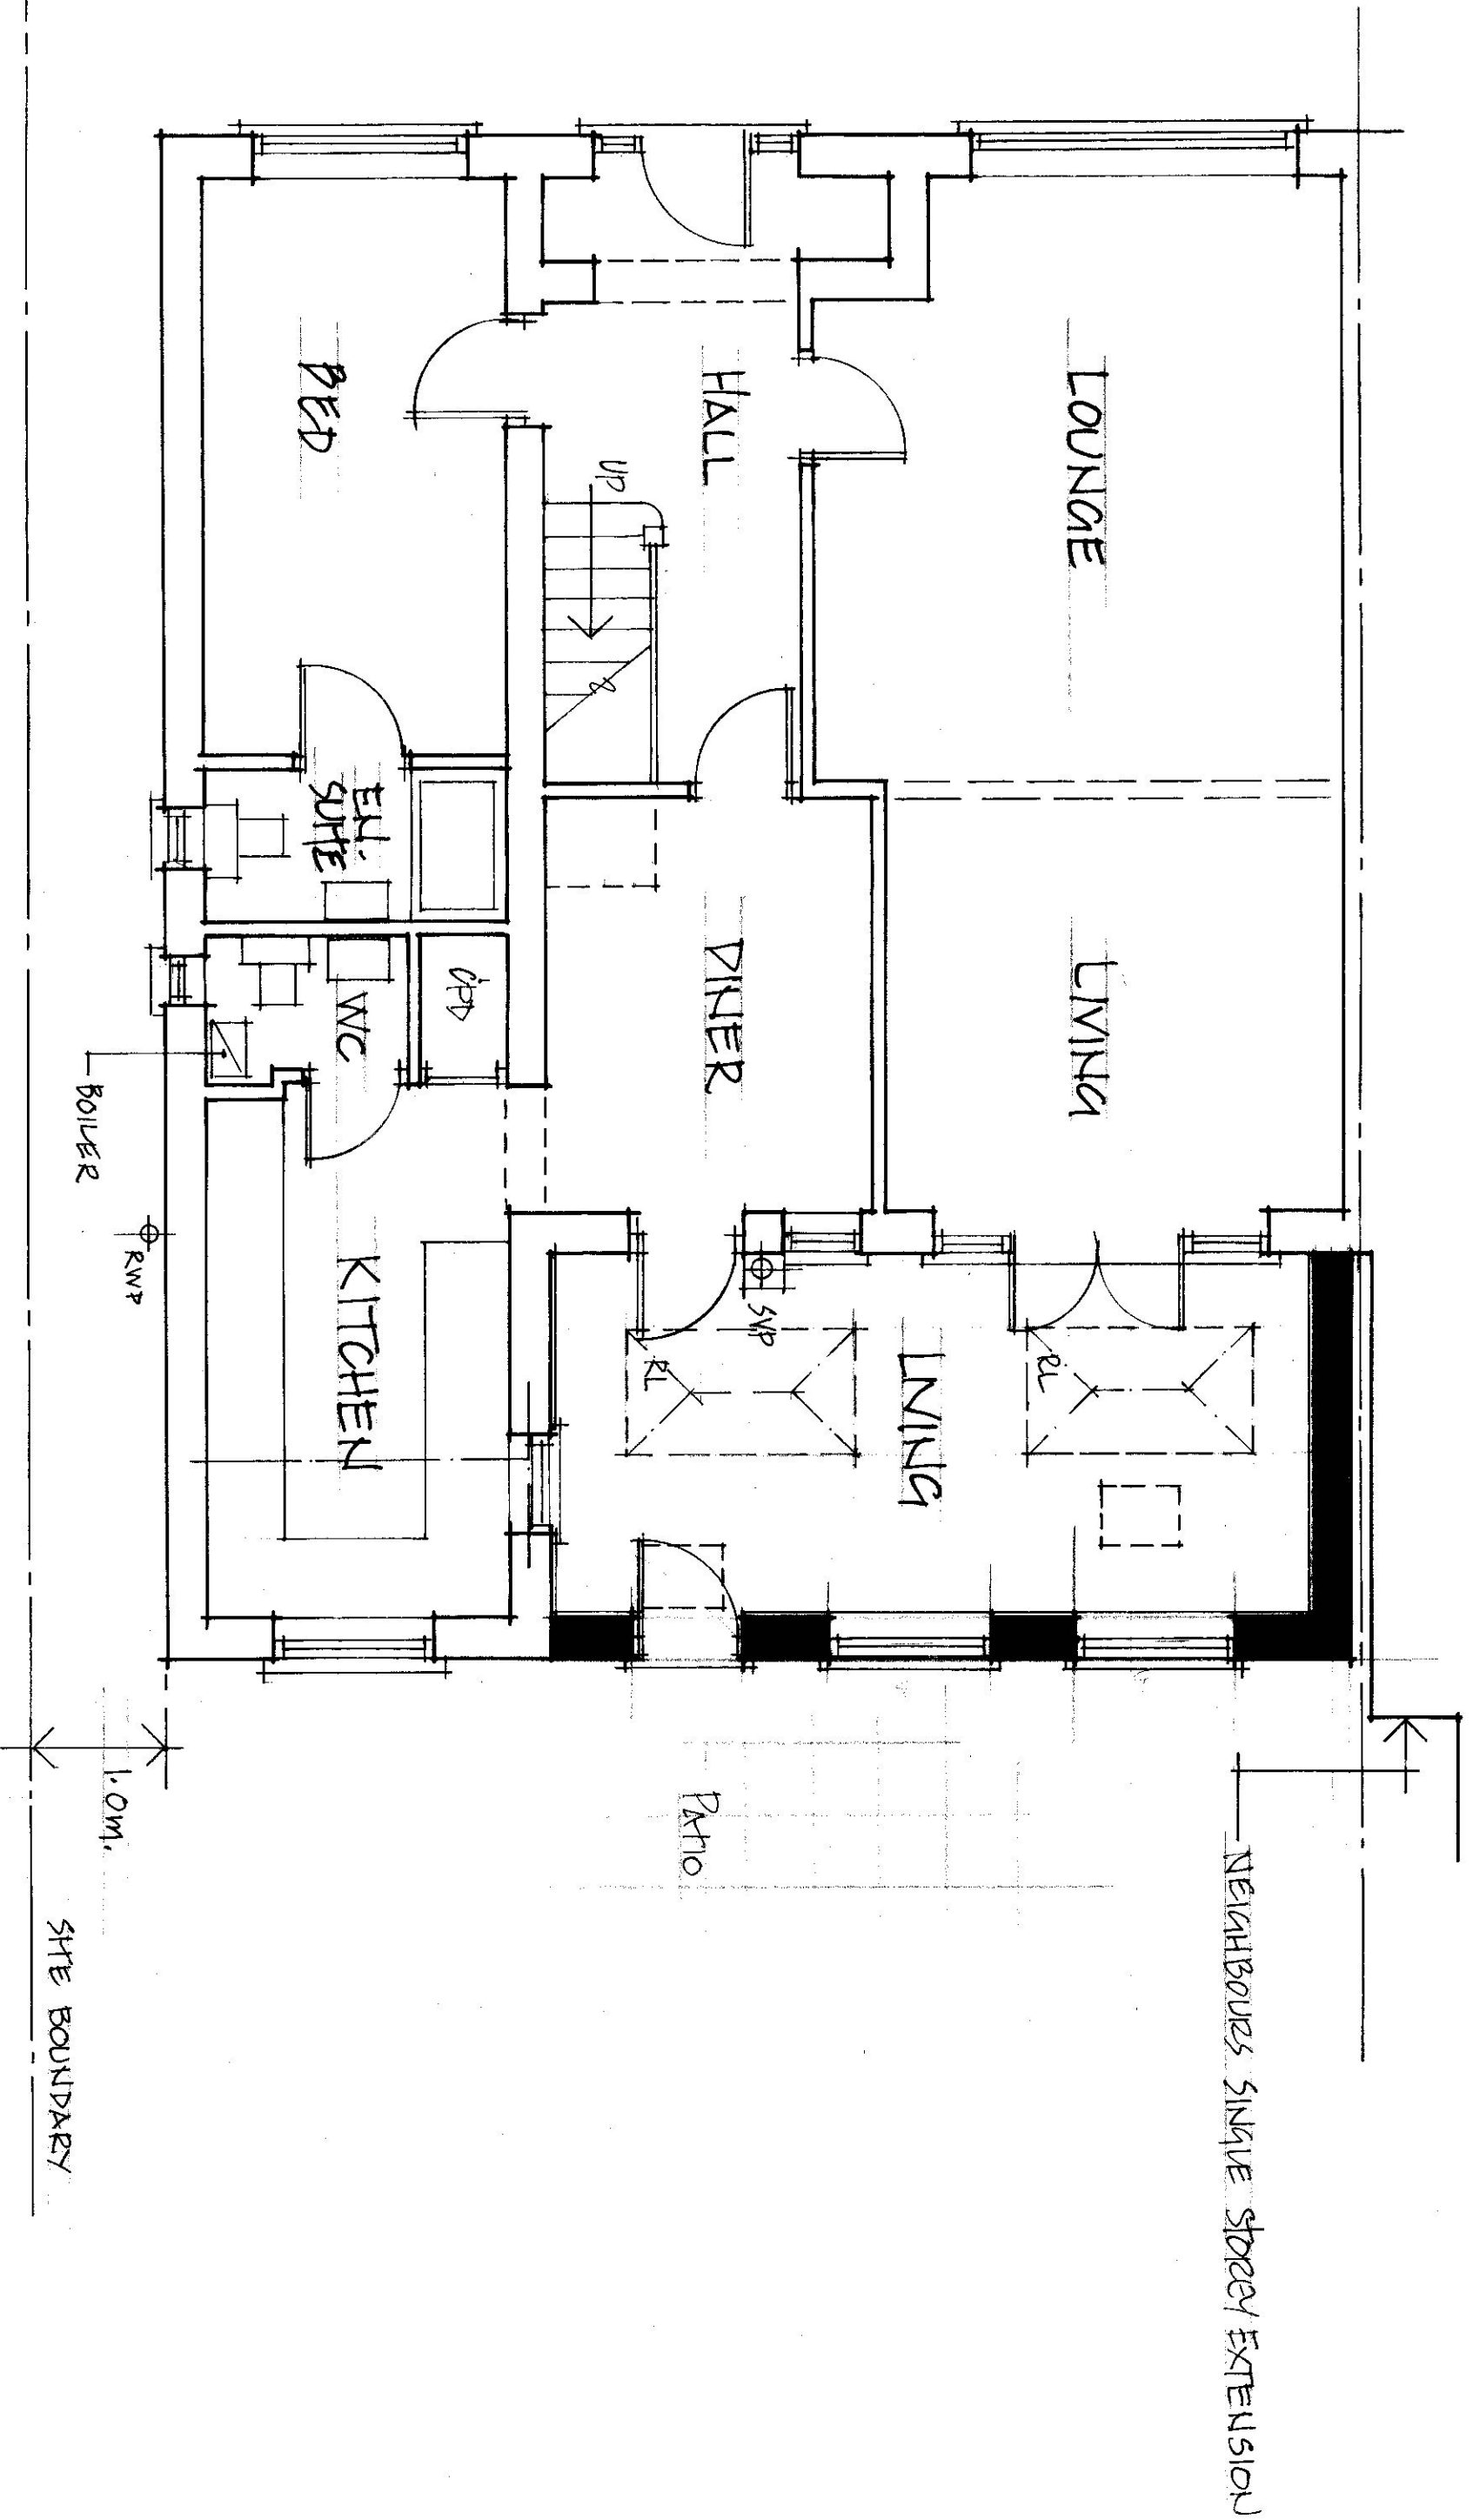


PROPOSED GROUND FLOOR PLAN - 1:50



SCALE BAR - 1:50

REAR EXTENSION.		MR. V. TAILOR		M. BURLAND.	
25 EDINBURGH DRIVE LONDON N10 8BZ		SCALE 1:50		TEL: 07436 115850	
A3.		DRA: 1003/3 A			

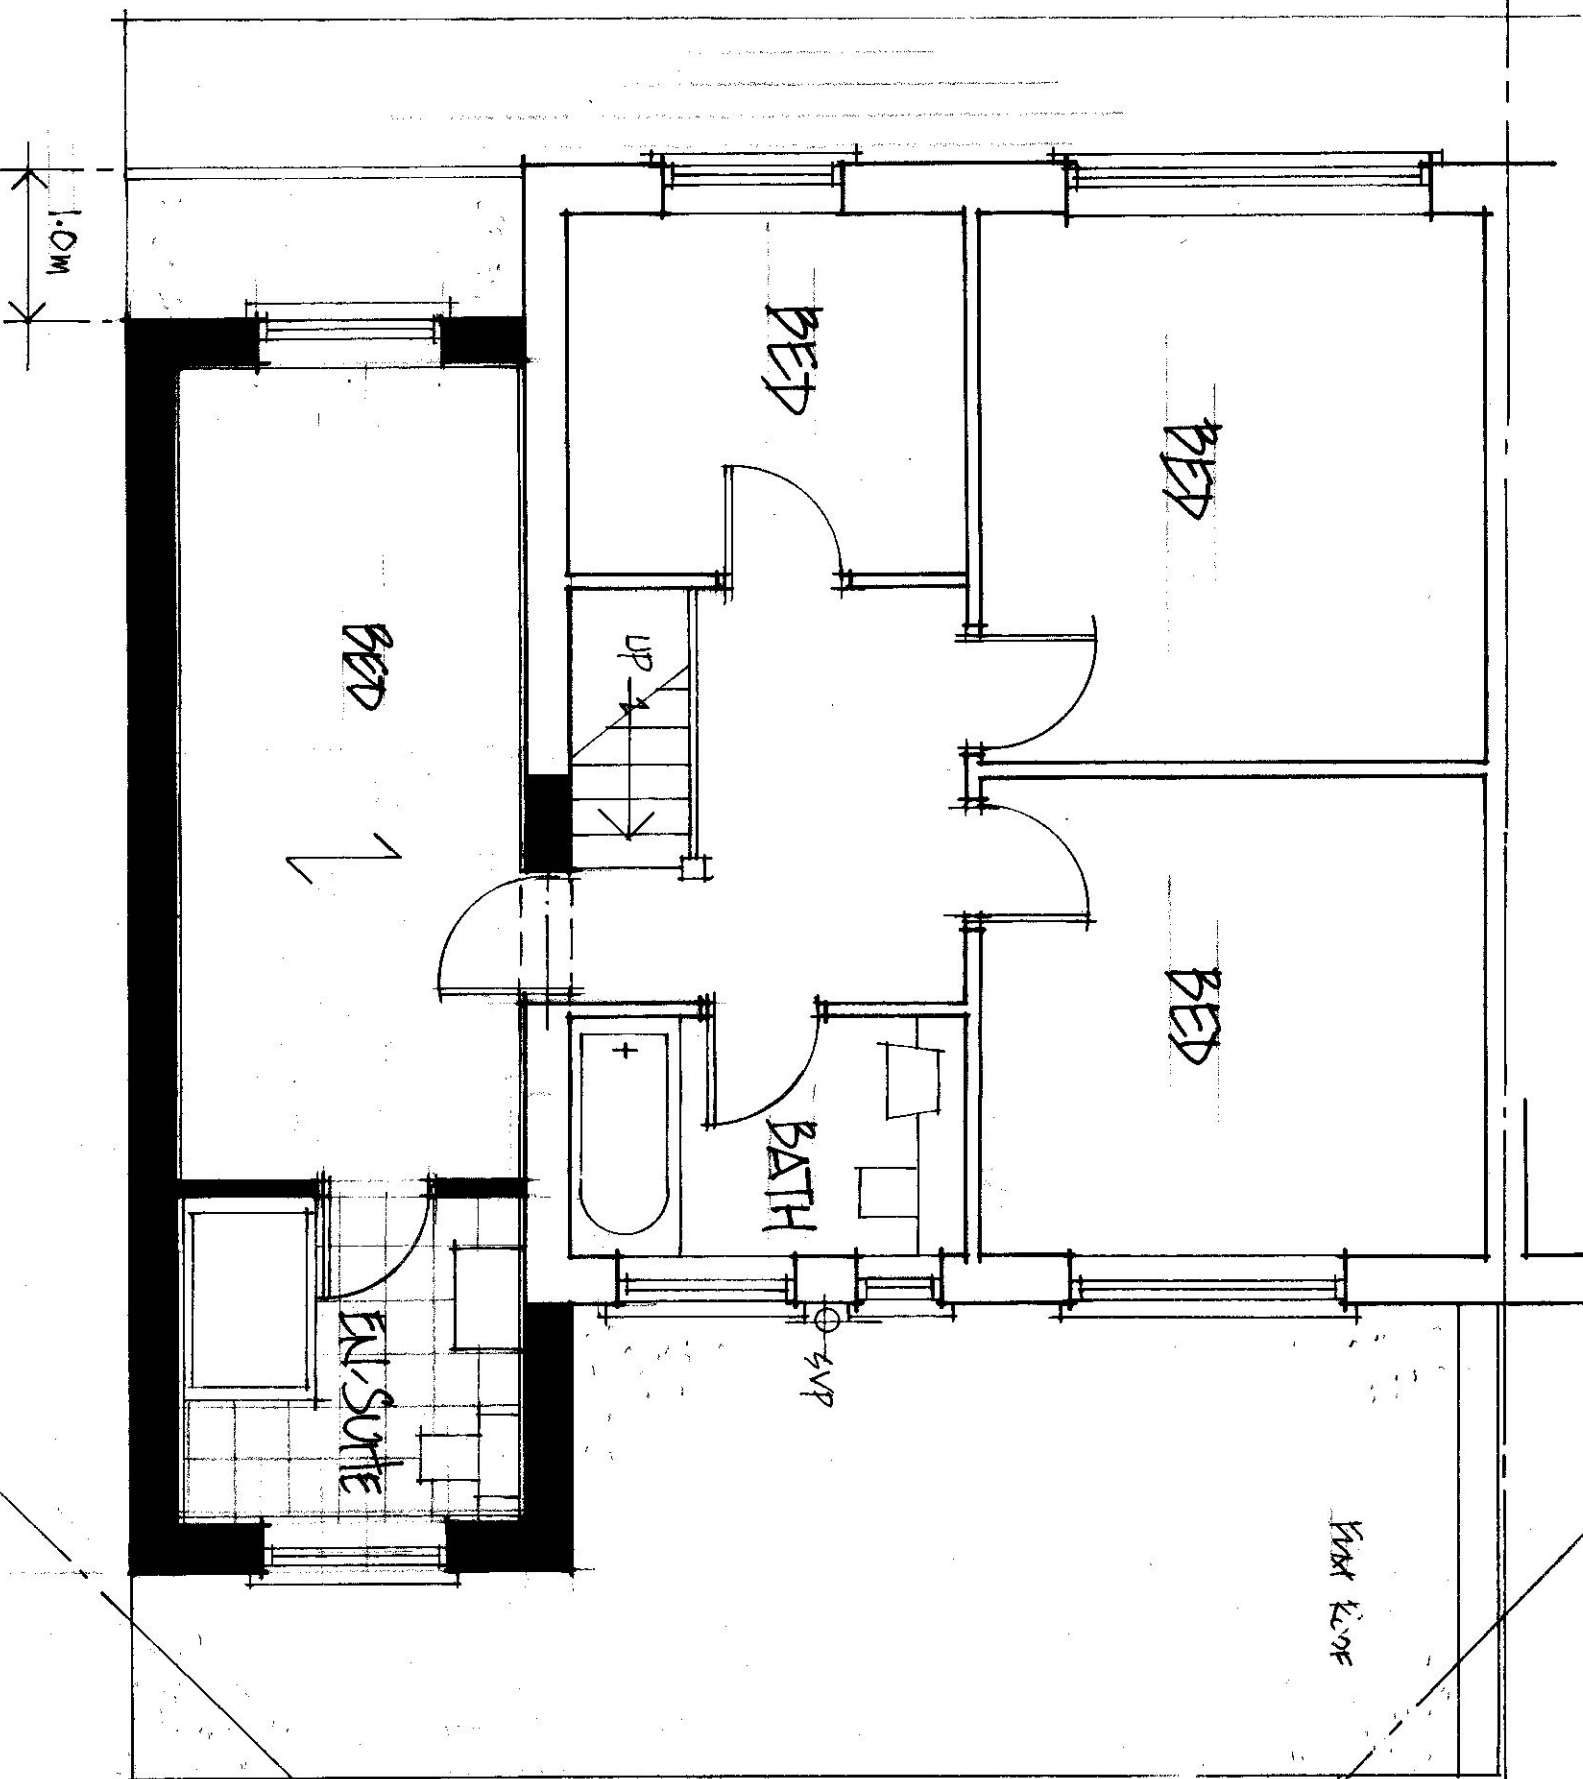

PROPOSED FIRST FLOOR PLAN - 1:50




SCALE BAR - 1:50

A3


SIDE + REAR EXTENSIONS		MR. V. TAILOR		M. BURNAND.	
25 EDINBURGH DRIVE, CRENHAM, UB10 8QZ.		SCALE: 1:50		TEL: 07436 115850	
DRA: 1003/4 B					

45° SITE LINE FROM CENTRE OF
NEIGHBOURS BEDROOM
WINDOW.

SITE BOUNDARY

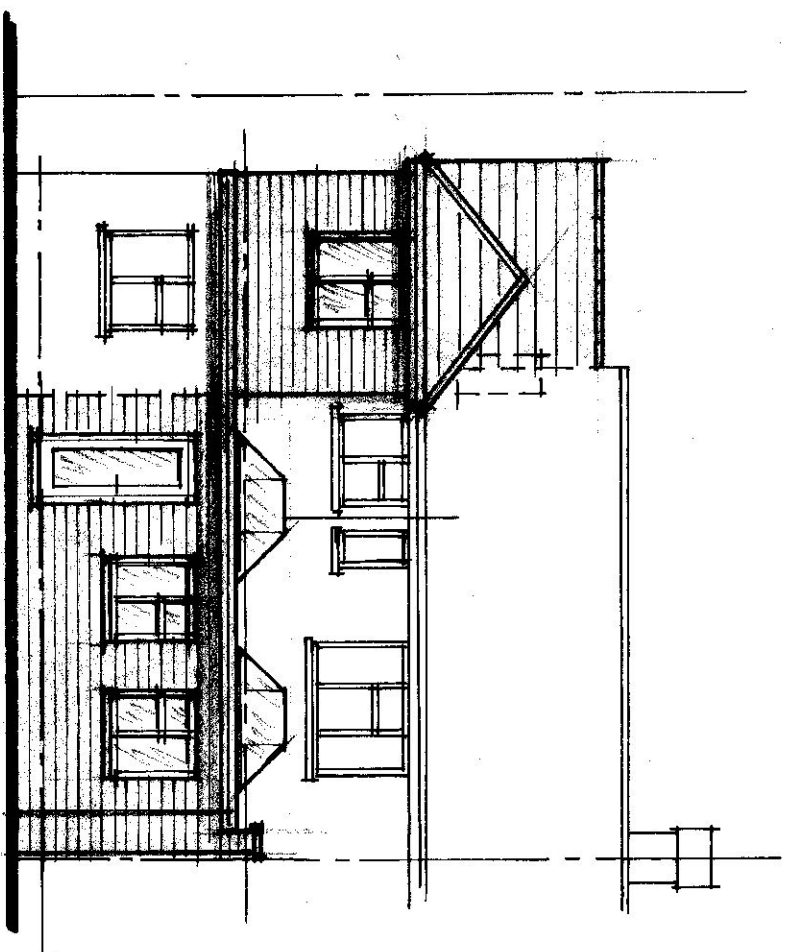


REAR - 1:100

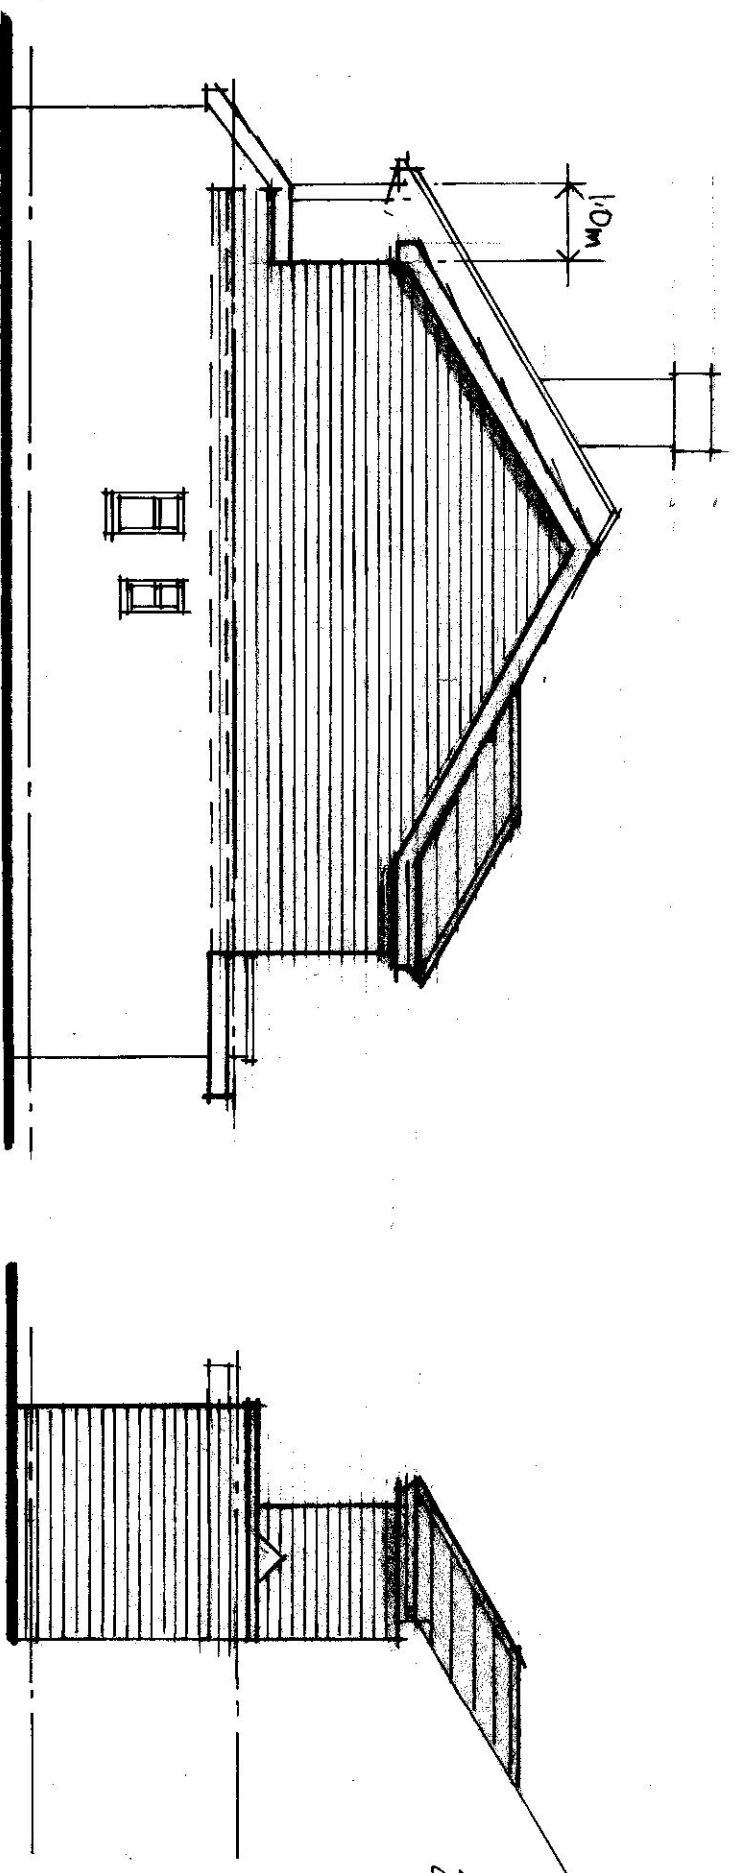

SIDE - 1:100

SIDE - 1:100

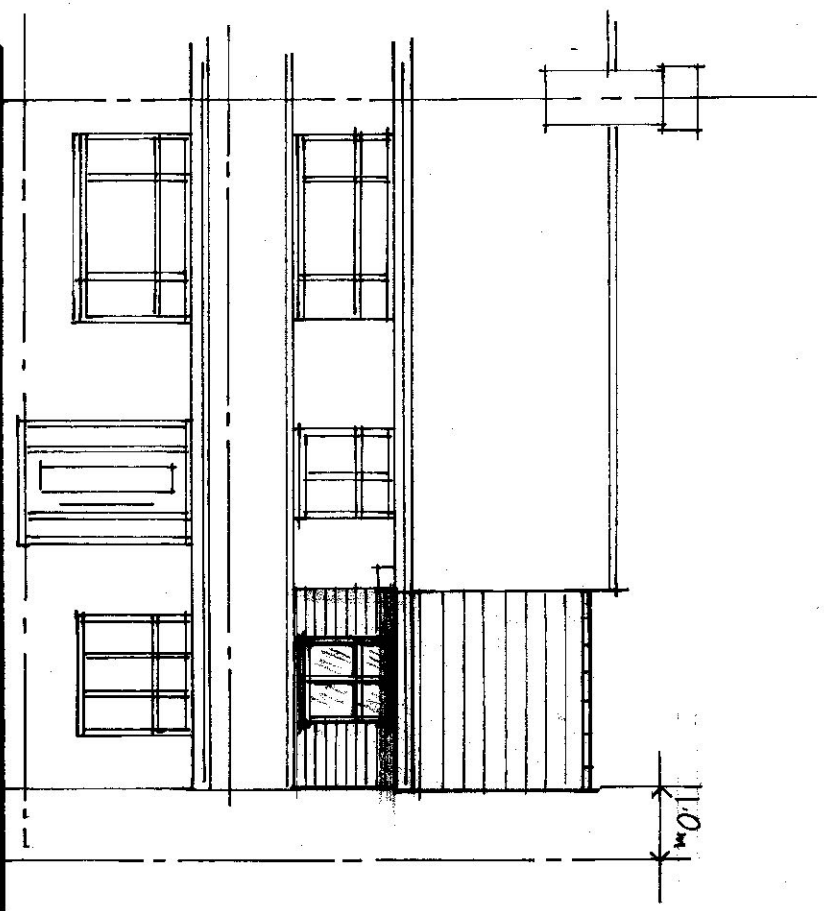

FRONT - 1:100

NEW WINDOW TO FLANK
WALL TO BE PROVIDED
OBSCURED GLASS +
BE NON-OPENABLE
BELOW 170m FROM
FLOOR LEVEL


EXTERNAL FINISHES
TO NEW WORKS TO
MATCH EXISTING
PROPERTY.

PROPOSED ELEVATIONS. - 1:100



SCALE BAR - 1:100

SIDE + REAR EXTENSIONS.		MR. V. TAILOR		M. BURKLAND.	
25 EDINBURGH DRIVE, LCKENHAM, LB10 8QZ.		SCALE: 1:100		Tel: 07436 115850	
A3		DRG: 1003/6 A			

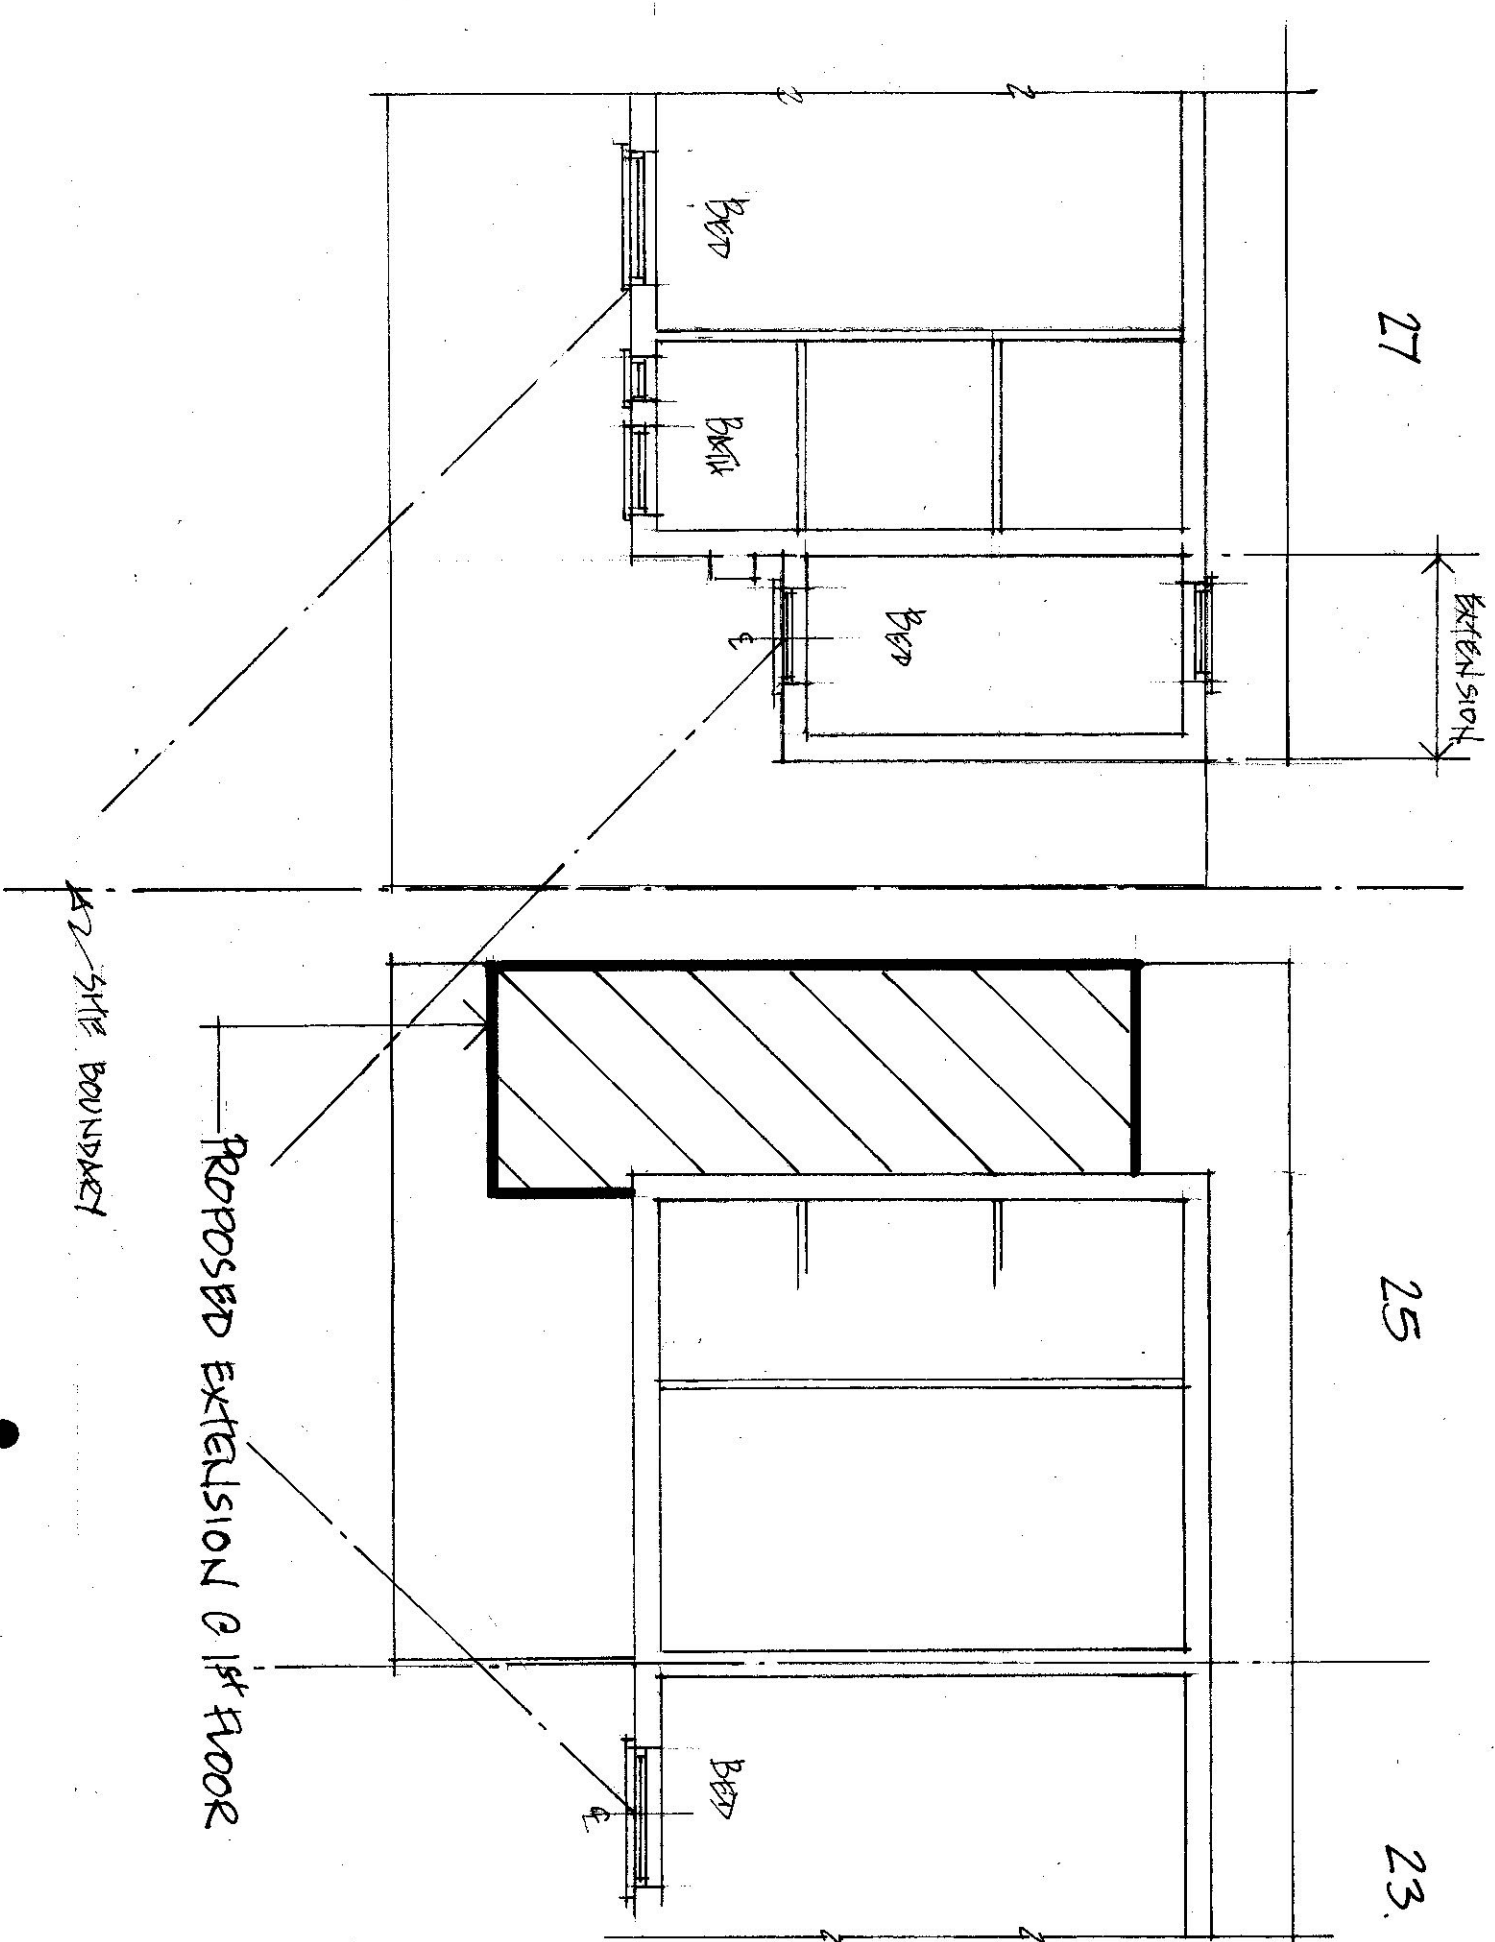

PLAN SHOWING 45° SITE LINES - 1:100 - FROM CENTRE OF NEIGHBOURS WINDOWS.

SCALE BAR - 1:100

SITE LINE PLAN.		MR. V. TAILOR		M. BURKLAND.	
25 EDINBURGH DRIVE, ICEKHAM UB10 8QZ.		SCALE: 1:100		Tel: 07436 115850	
A3		DRA: 1003/7 A			