



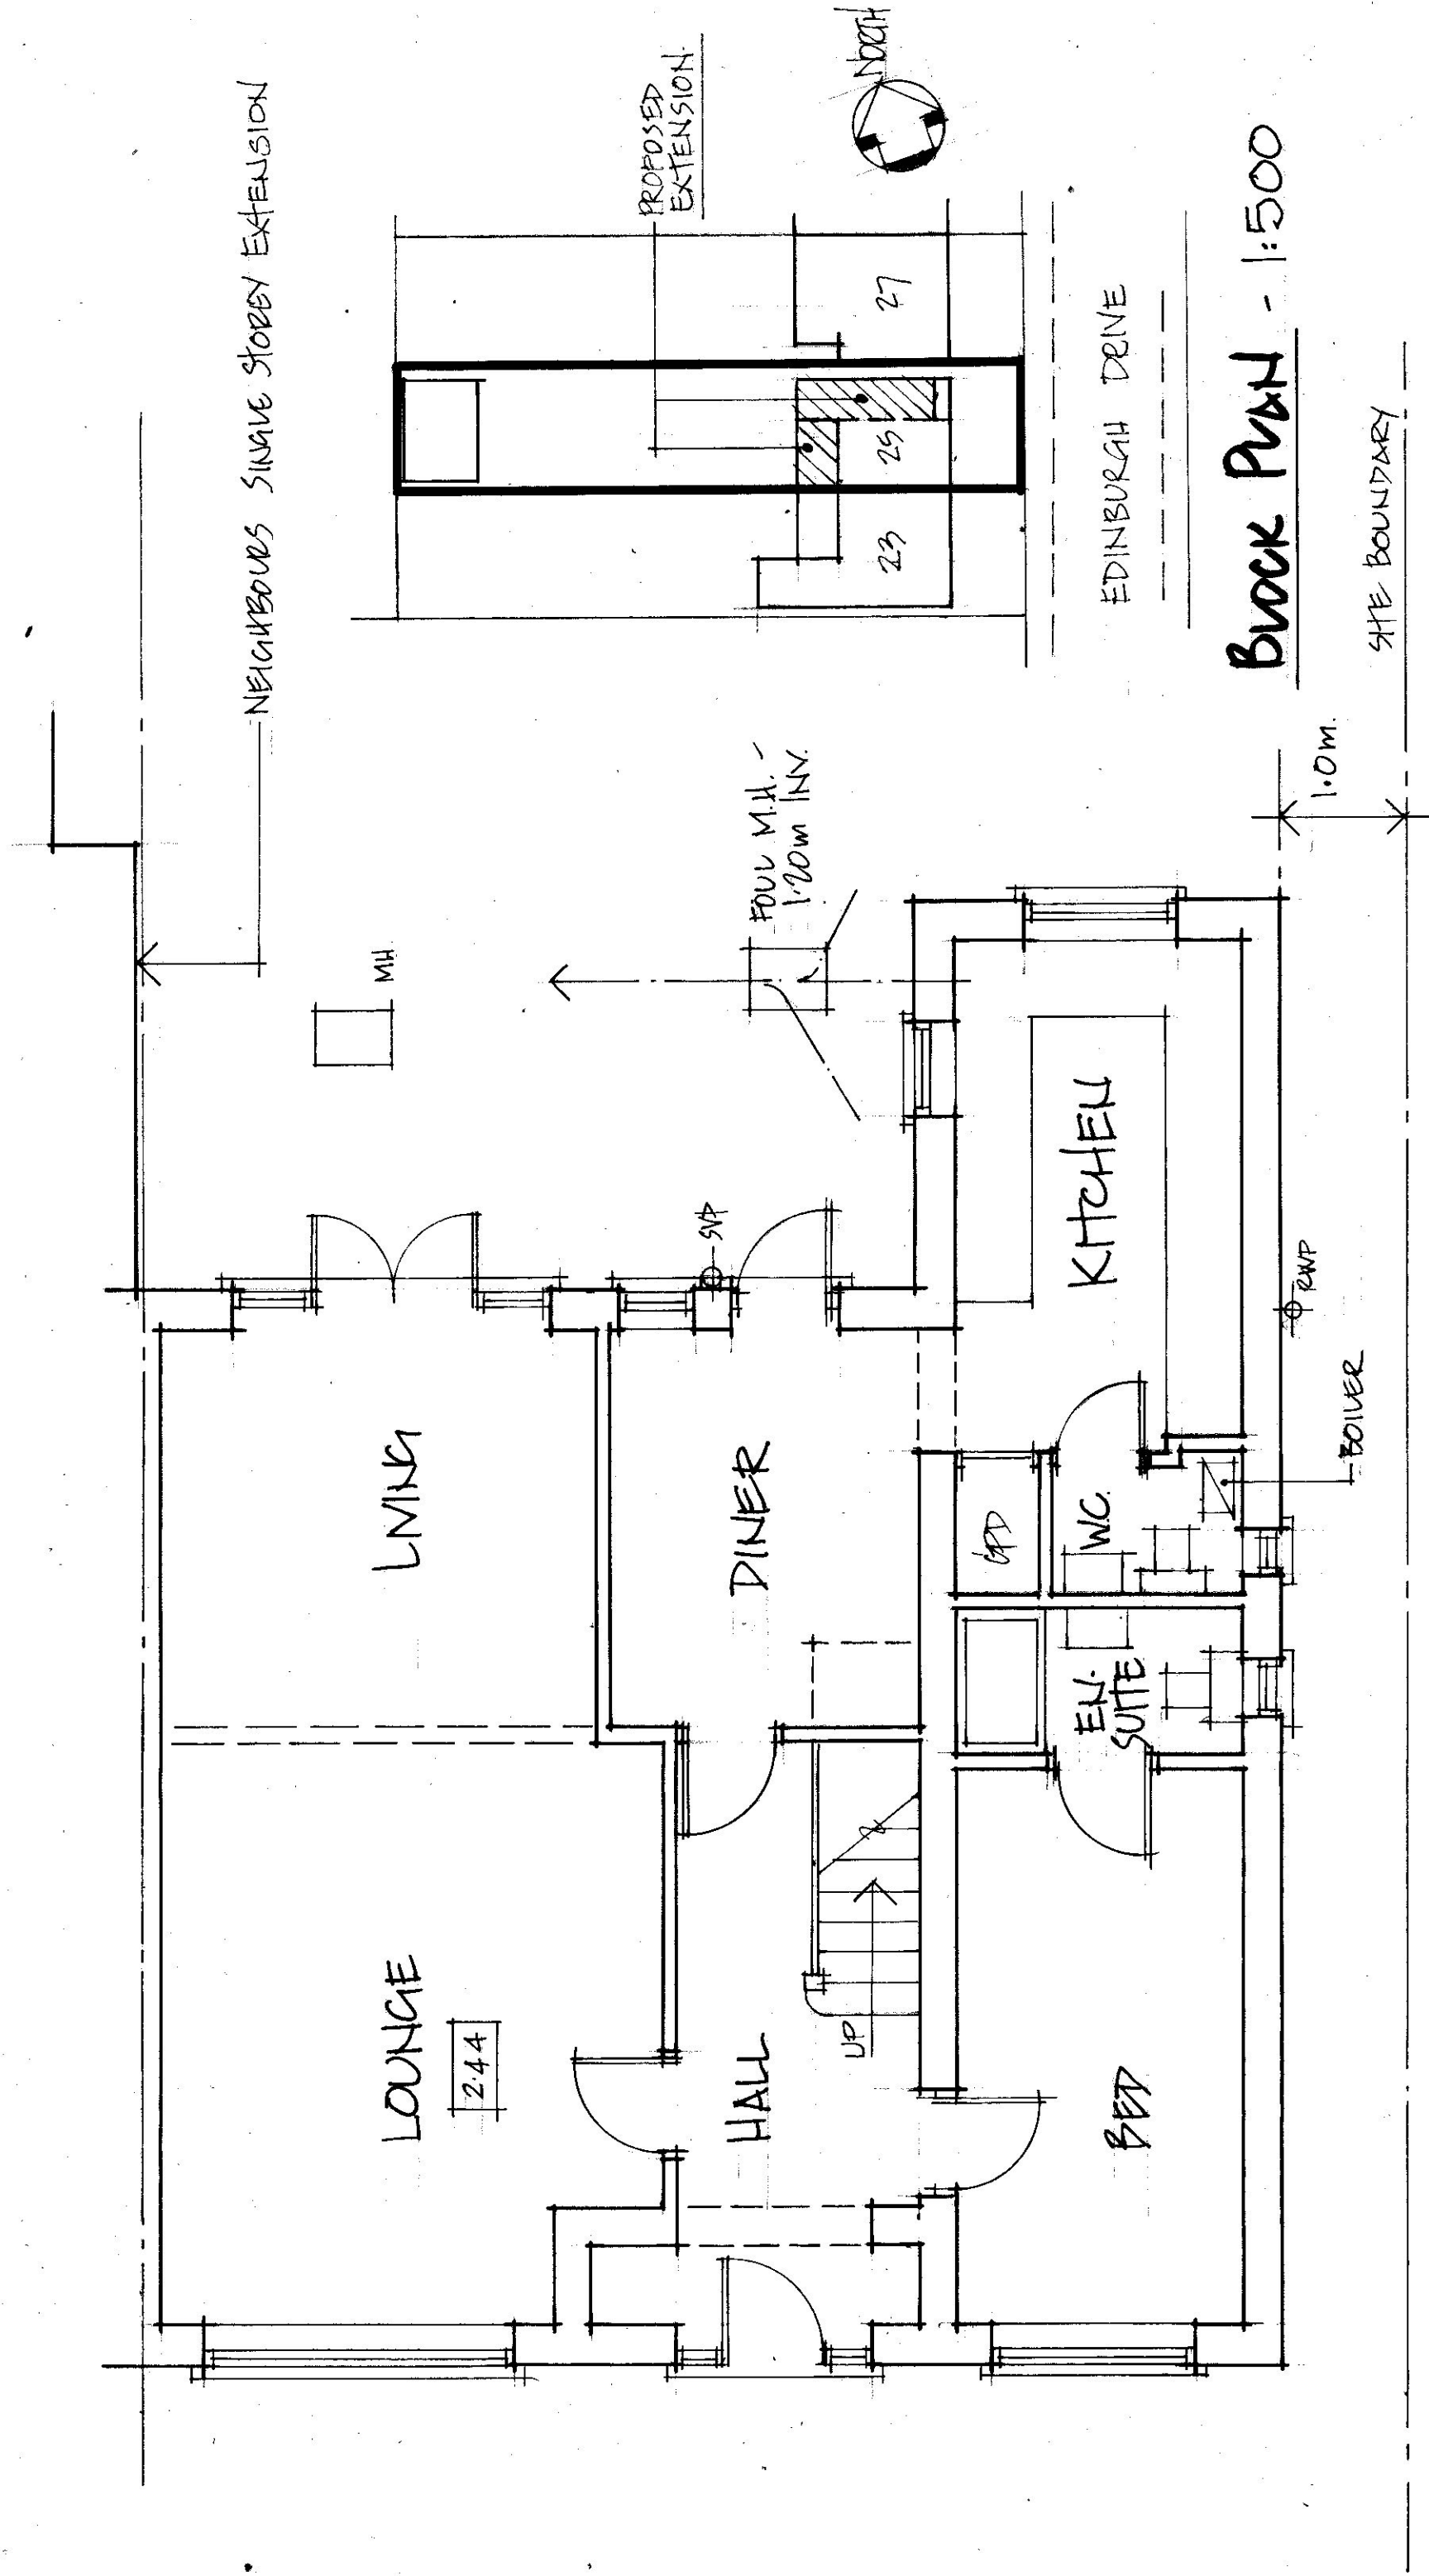

# EXISTING GROUND FLOOR PLAN - 1:50

SURVEY AS EXISTING.  
 25 EDINBURGH DRIVE,  
 KENNINGHAM, UB10 8QZ.  
 (L.B. HILLINGDON)

A3

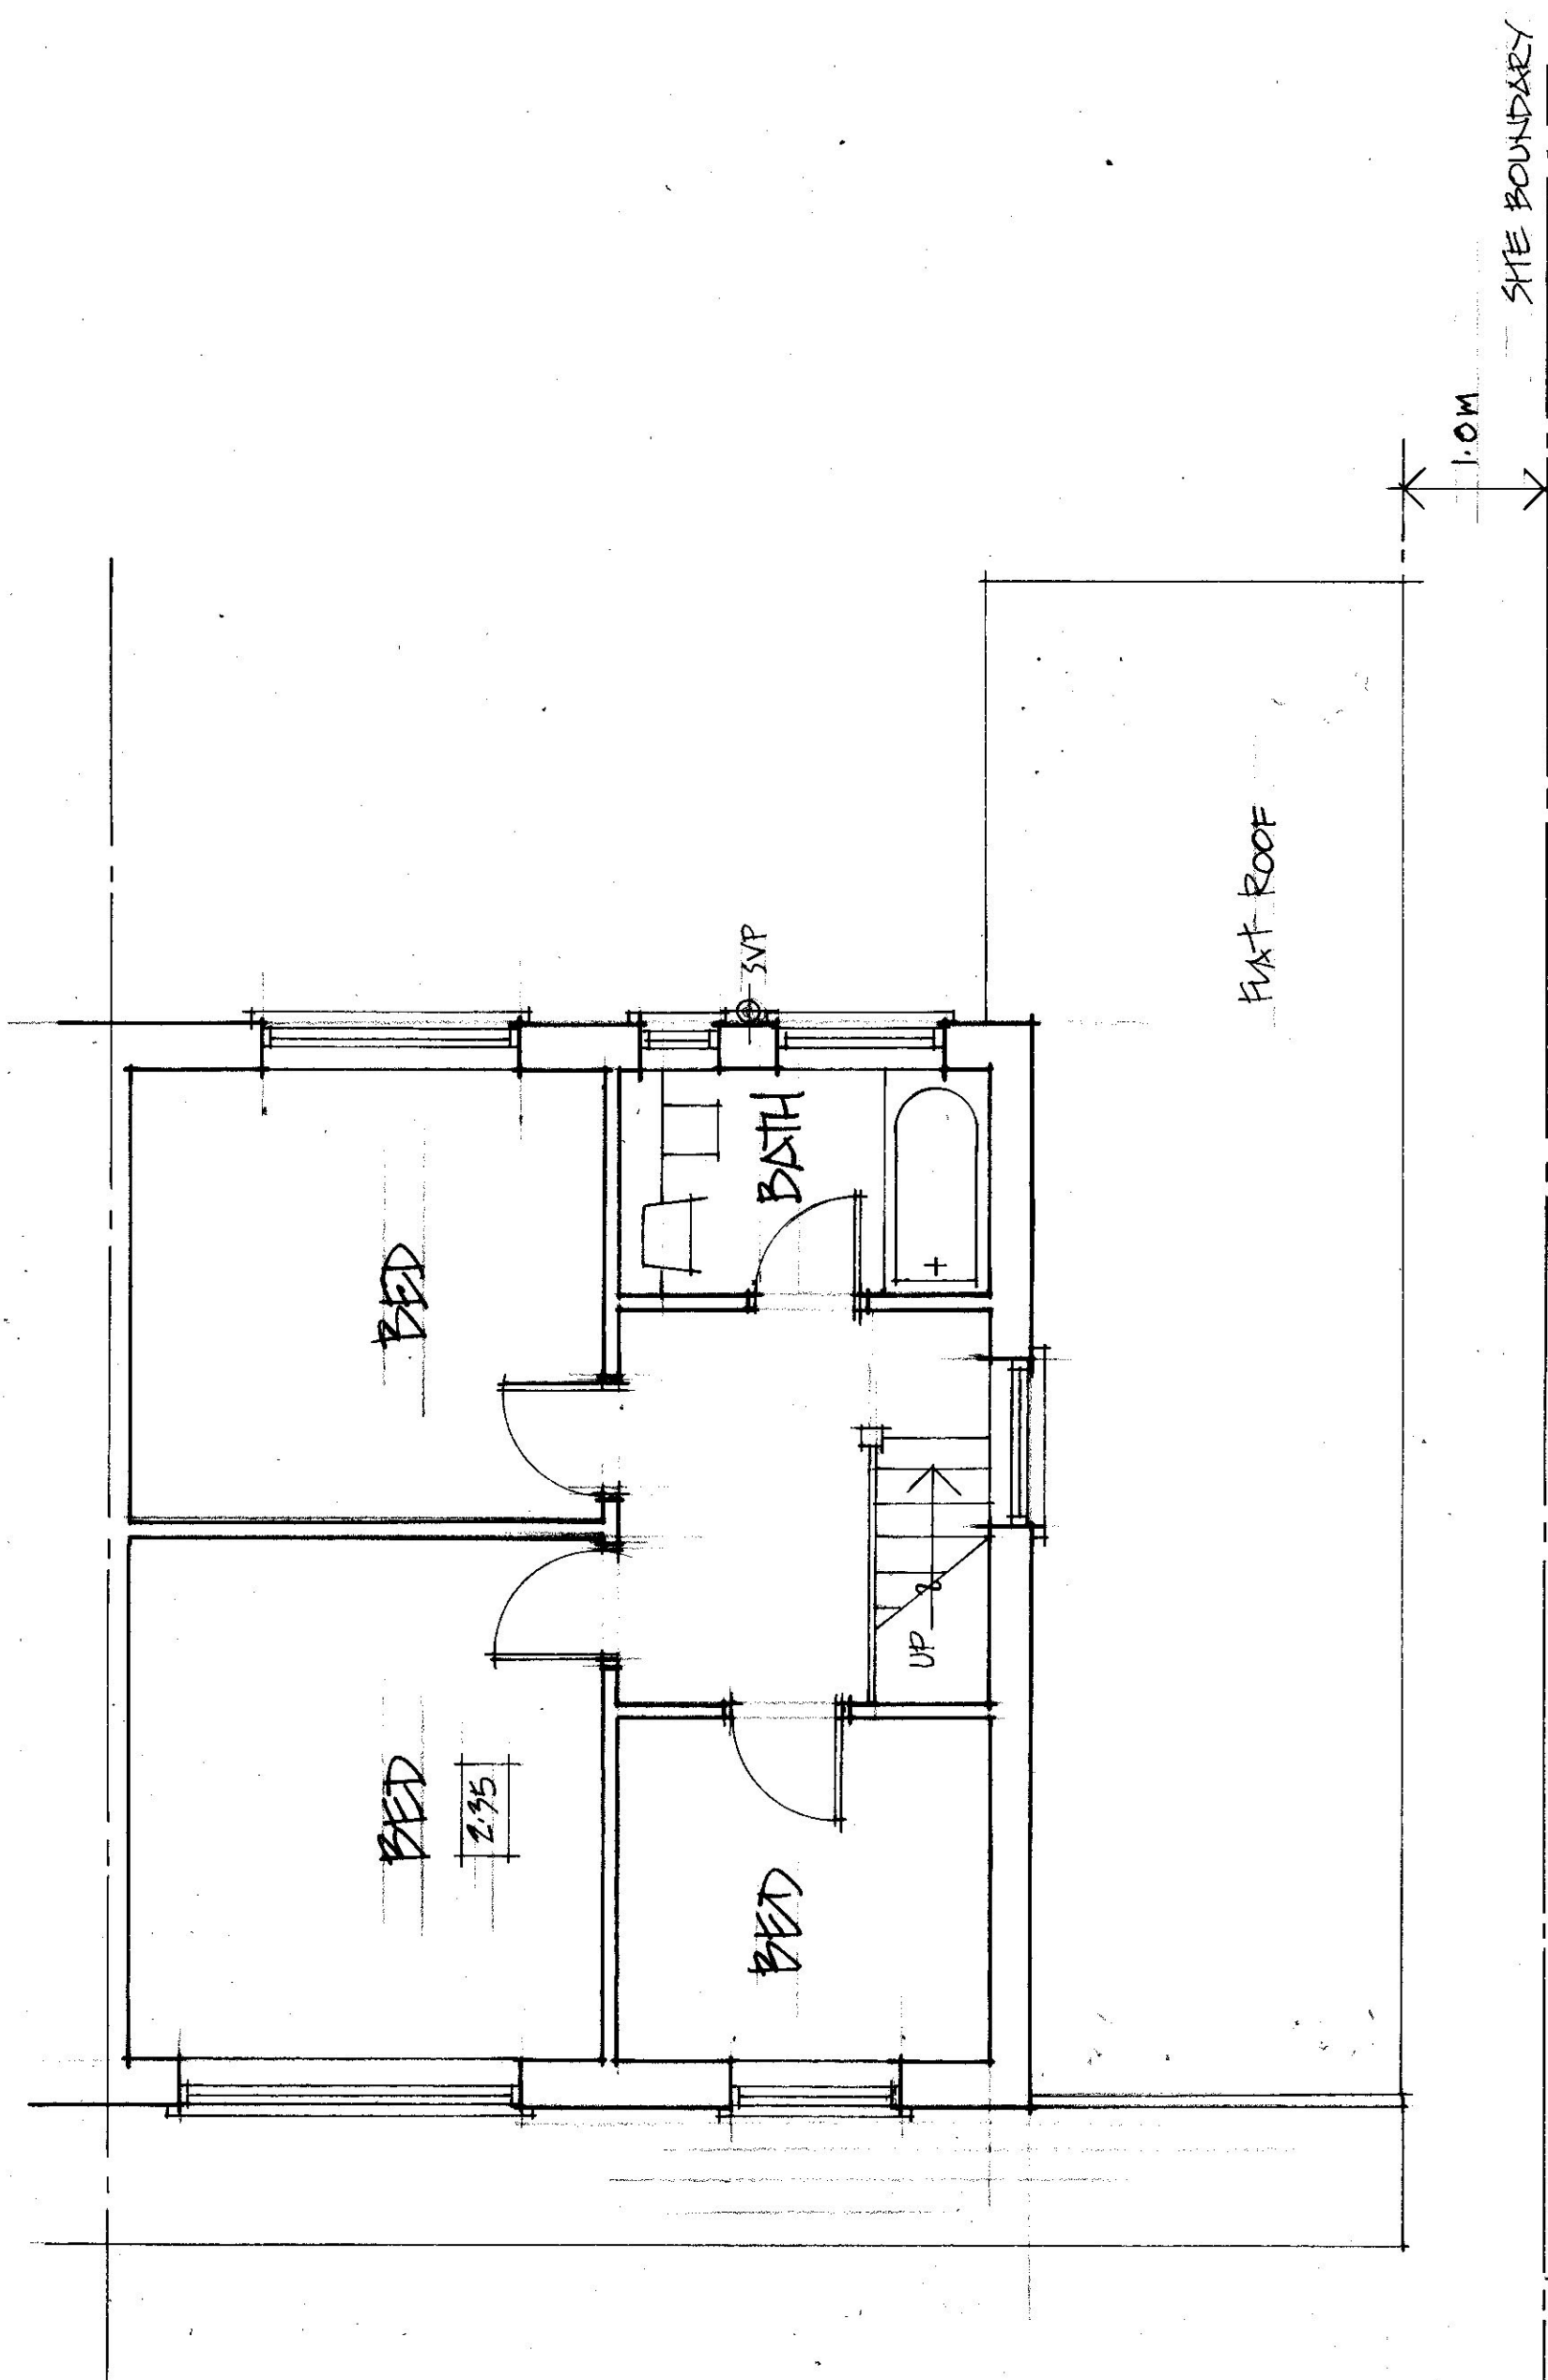


# EXISTING FIRST FLOOR PLAN - 1:50



SCALE BAR - 1:50

|                                                                  |               |                   |
|------------------------------------------------------------------|---------------|-------------------|
| SURVEY AS EXISTING<br>25 EDINBURGH DRIVE,<br>ICKENHAM, UB10 8QZ. | MR. V. TAILOR | M. BURNAND        |
|                                                                  | SCALE: 1:50   |                   |
|                                                                  | DRG: 1003/2   | TEL: 07436 115850 |

A3.

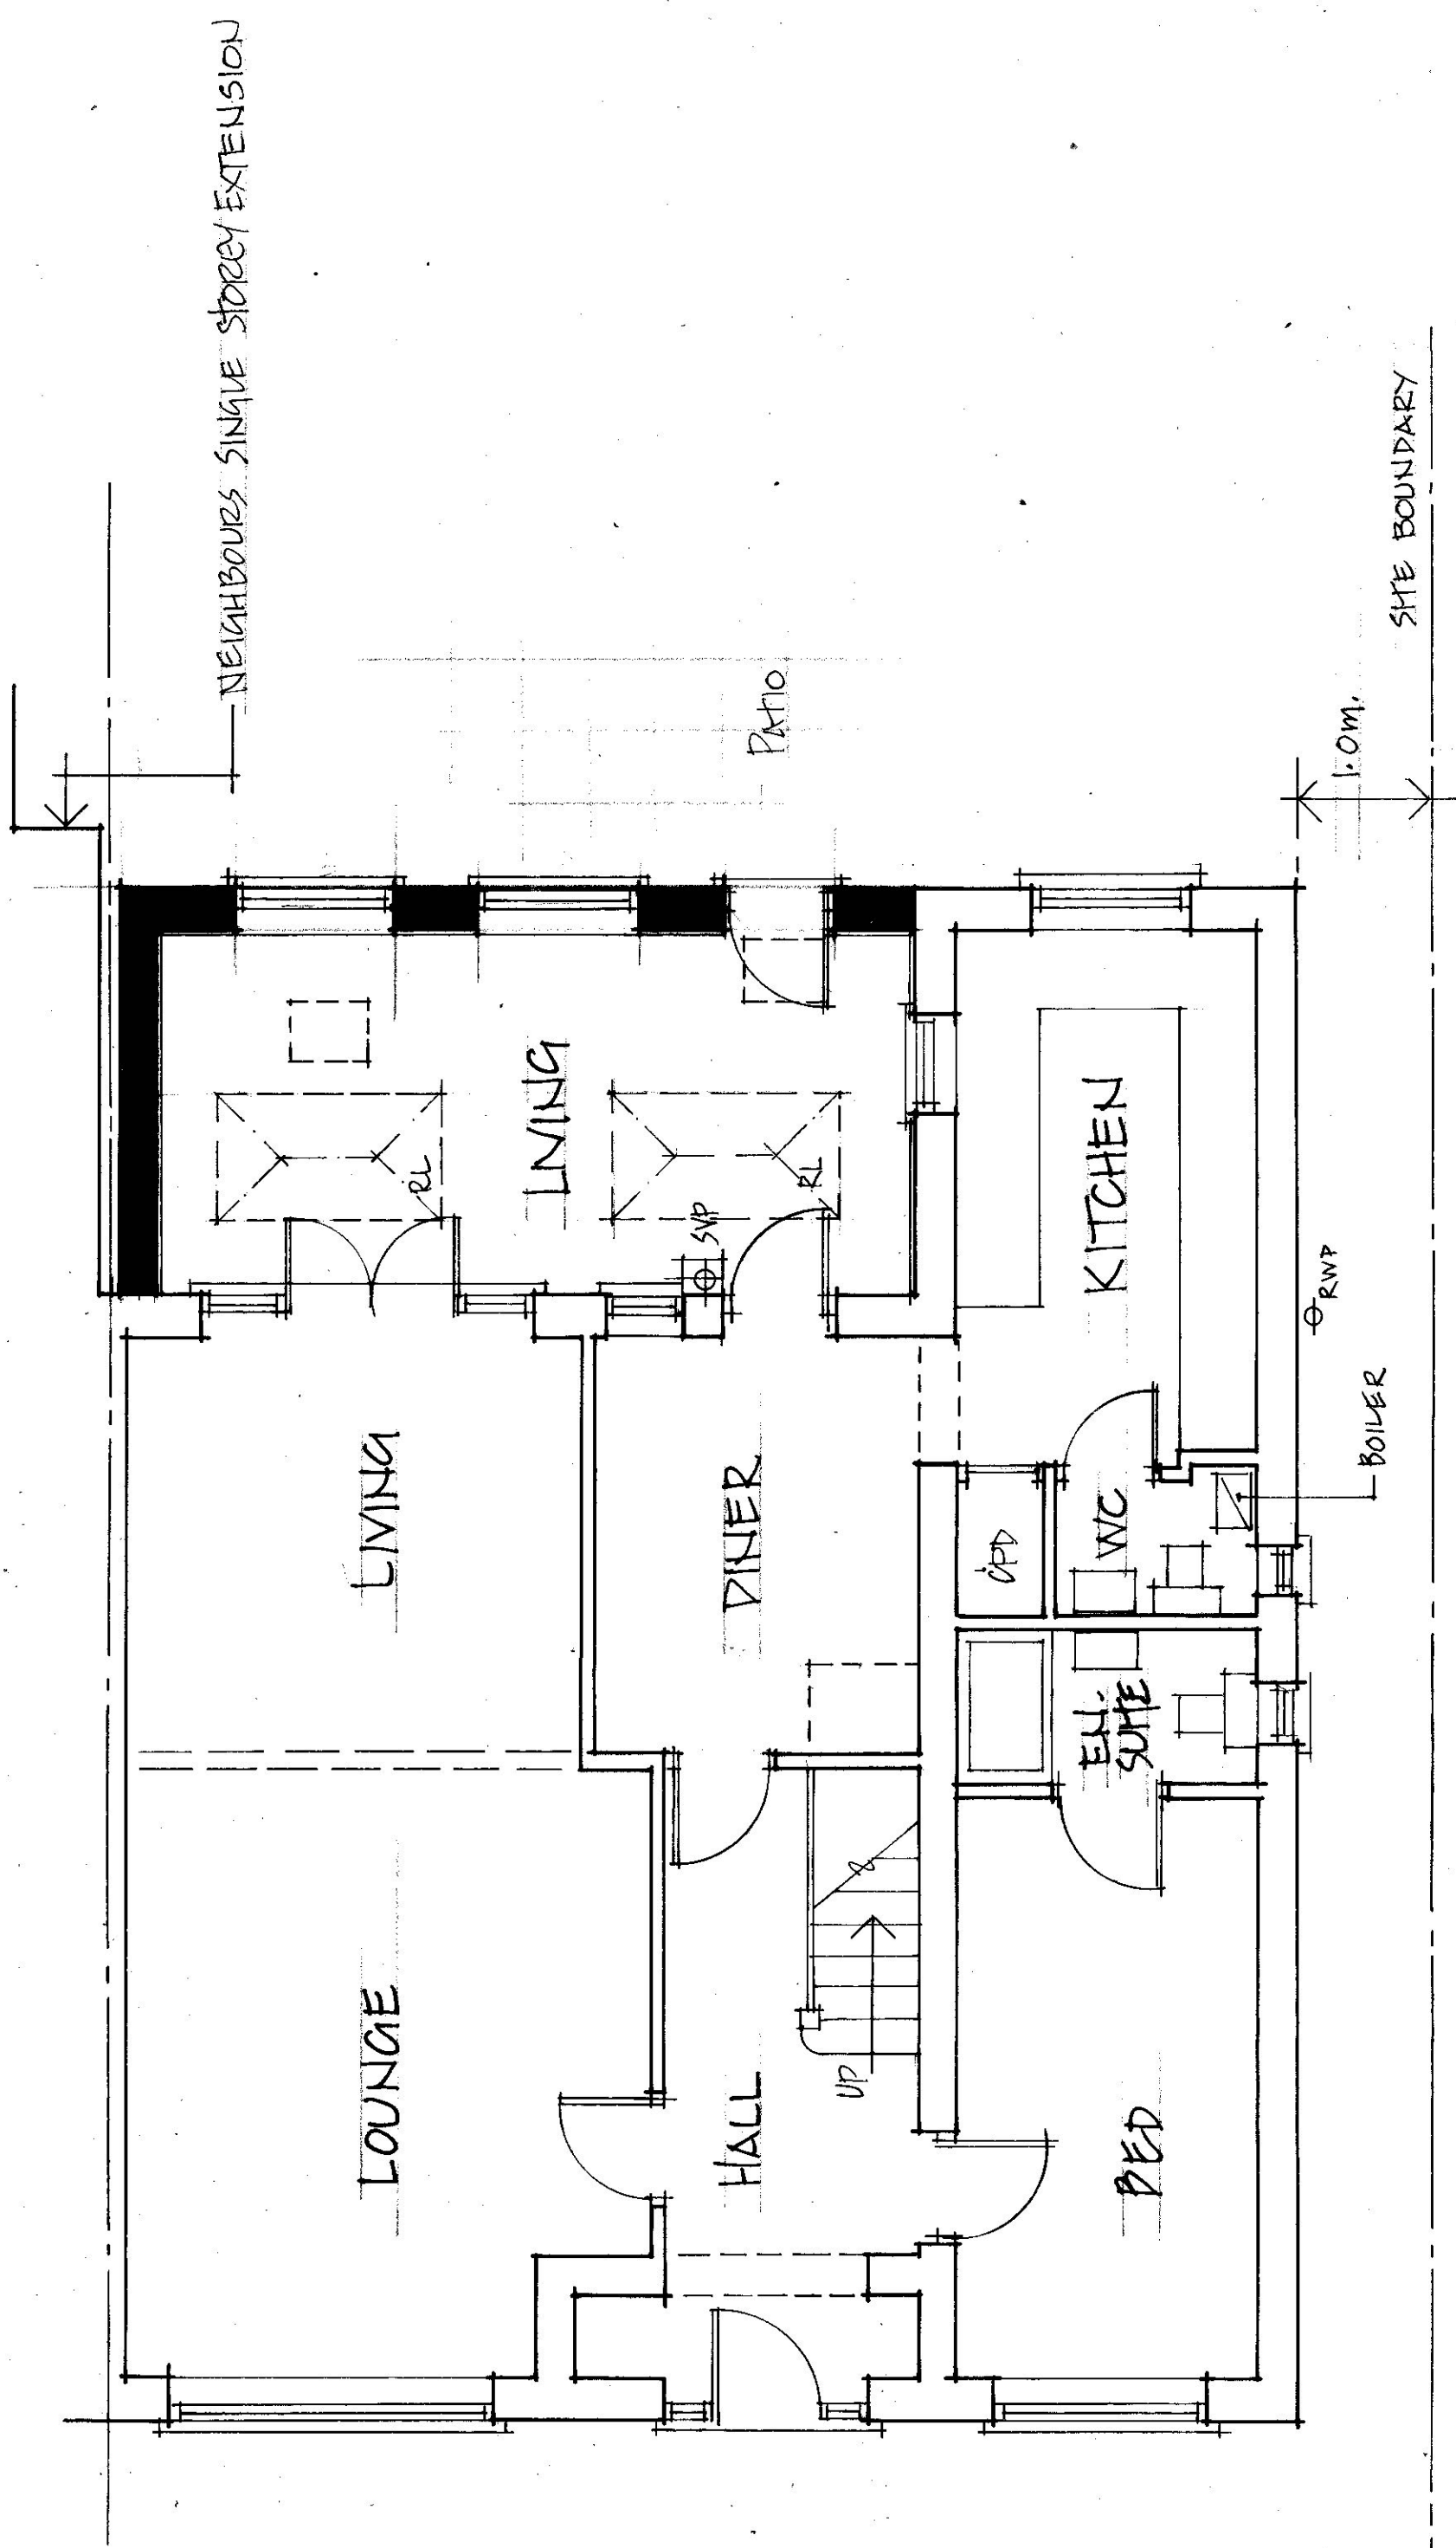


# PROPOSED GROUND FLOOR PLAN - 1:50



SCALE BAR - 1:50

|                    |              |                   |
|--------------------|--------------|-------------------|
| REAR EXTENSION.    | MR V. TAILOR | M. BURNAND.       |
| 25 EDINBURGH DRIVE | SCALE 1:50   |                   |
| CKENHAM UB10 8QZ   | DRG: 1003/3  | TEL: 07436 115850 |

A3.

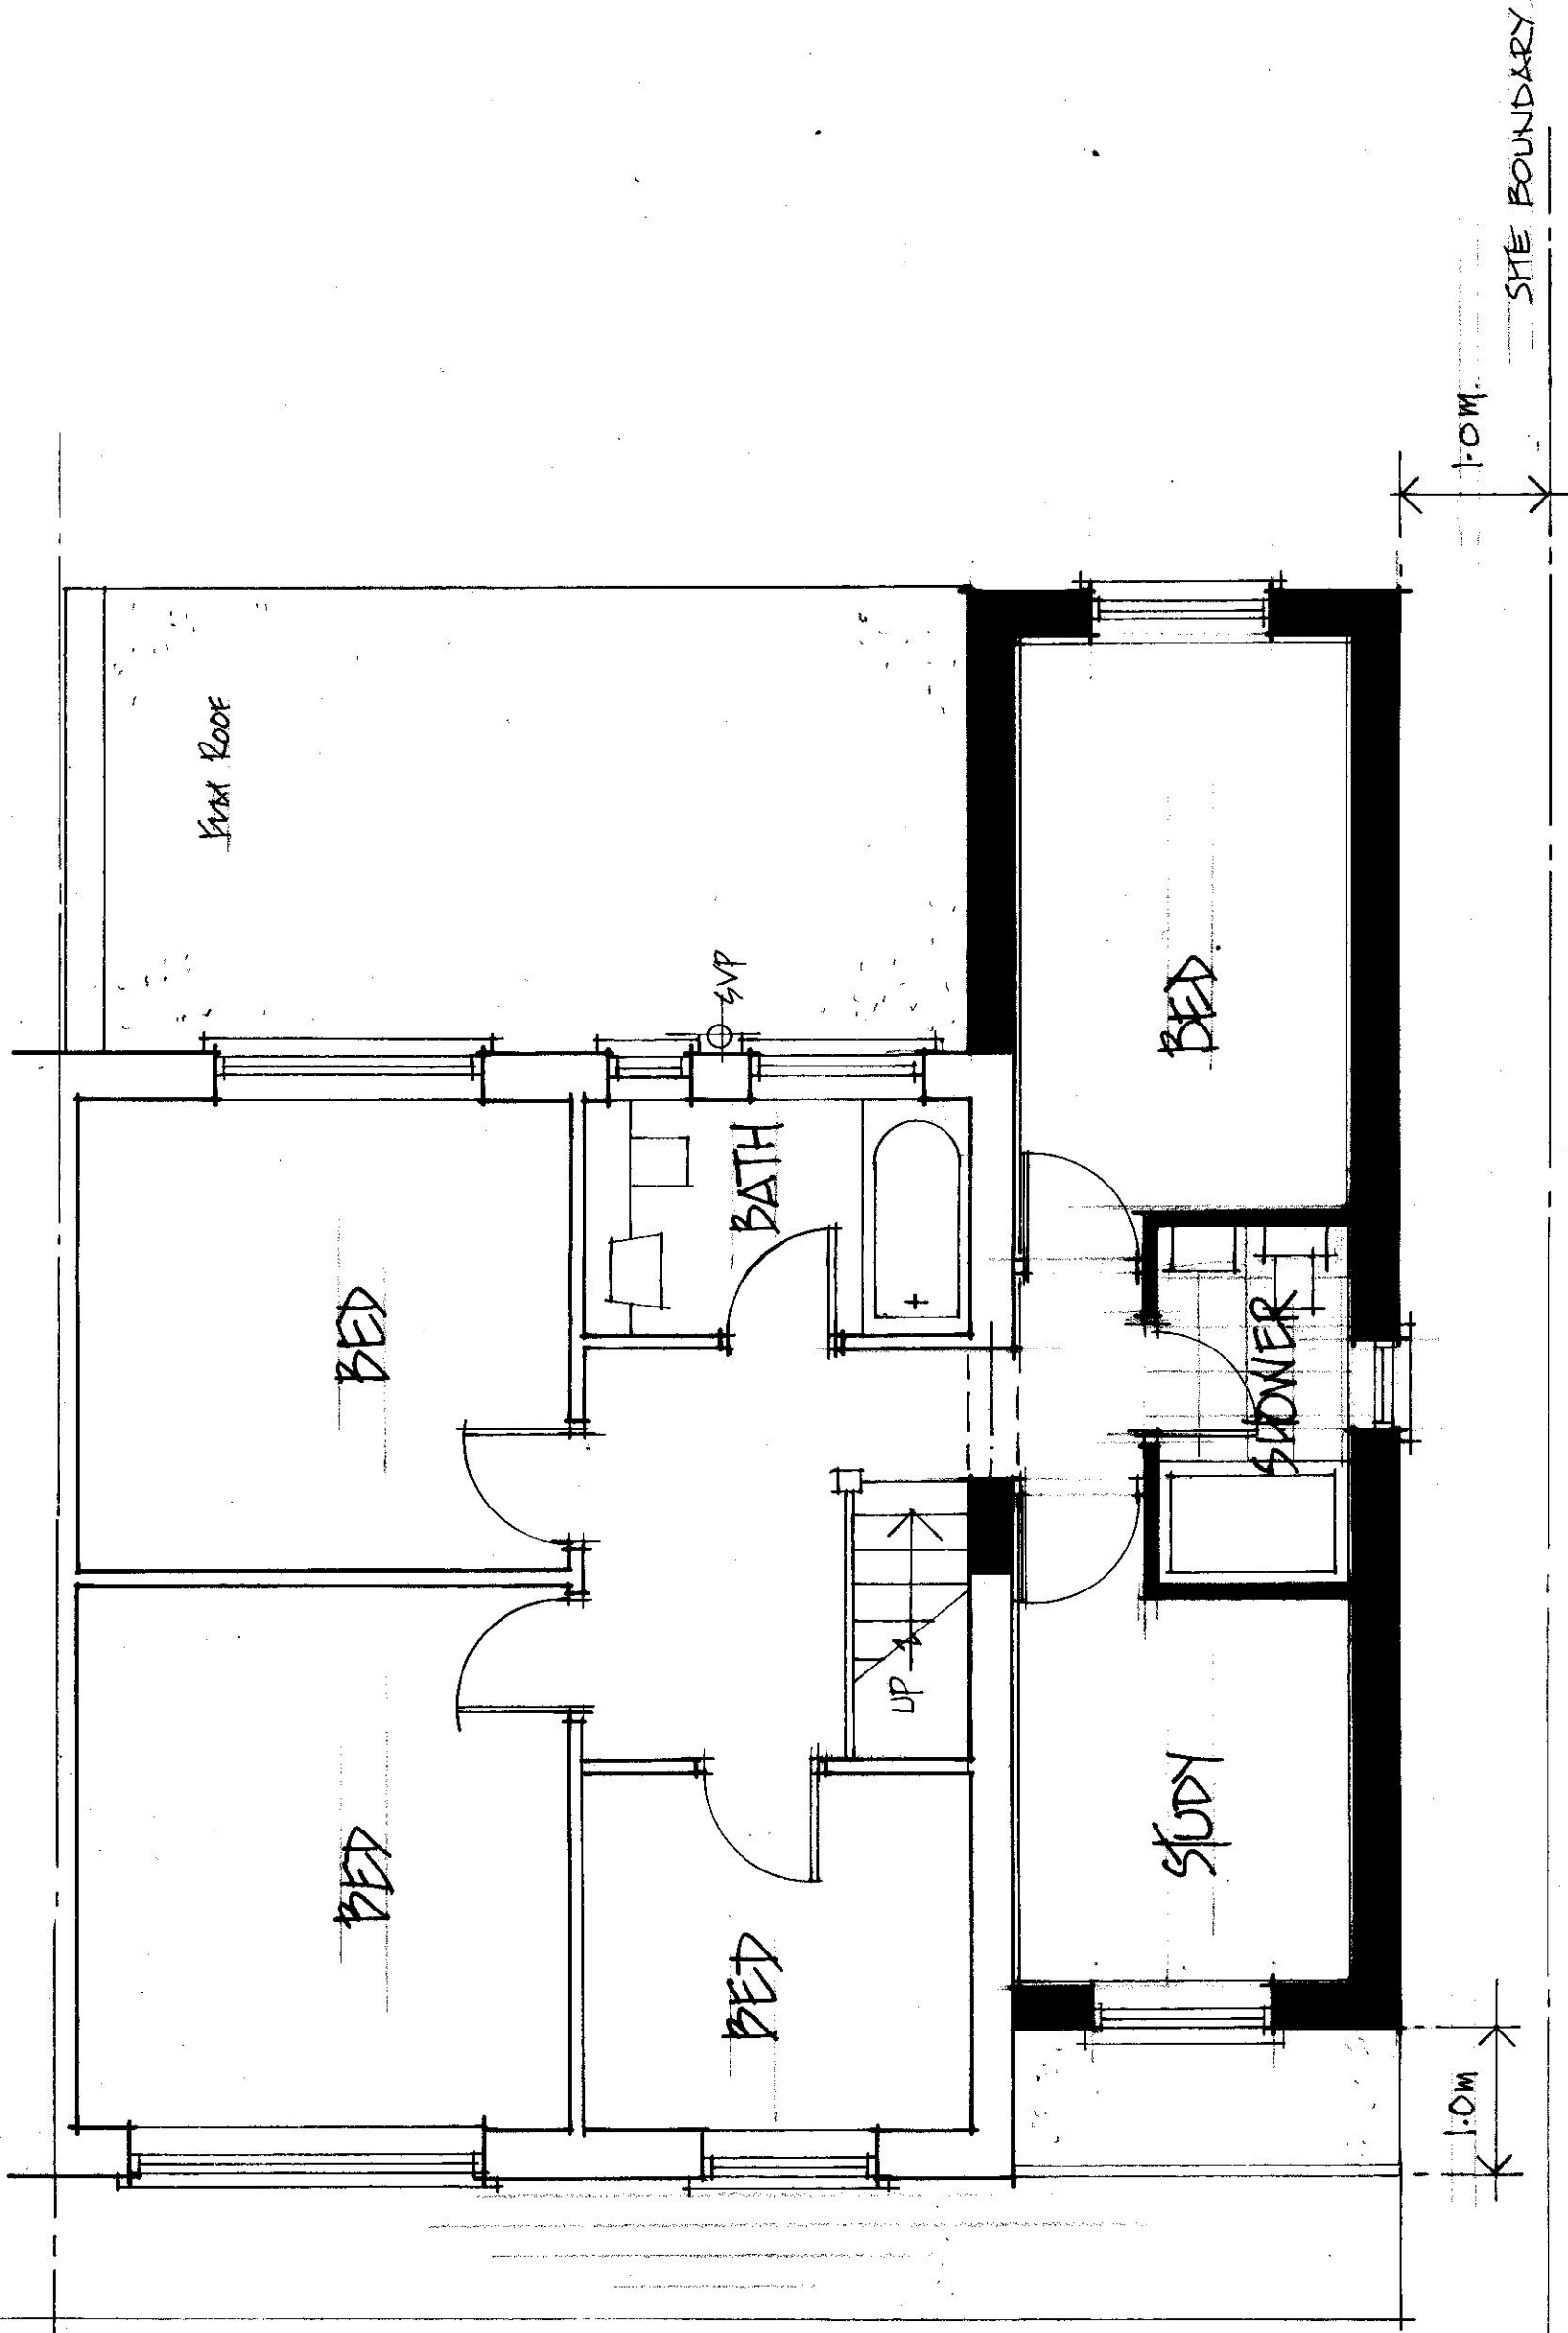

# PROPOSED FIRST FLOOR PLAN - 1:50



SCALE BAR - 1:50

SIDE + REAR EXTENSIONS

25 EDINBURGH DRIVE,  
ICKENHAM, UB10 8QZ.

A3.


MR. V. TAILOR

SCALE: 1:50


DRG: 1003/4

M. BURNAND.

TEL: 07436 115850

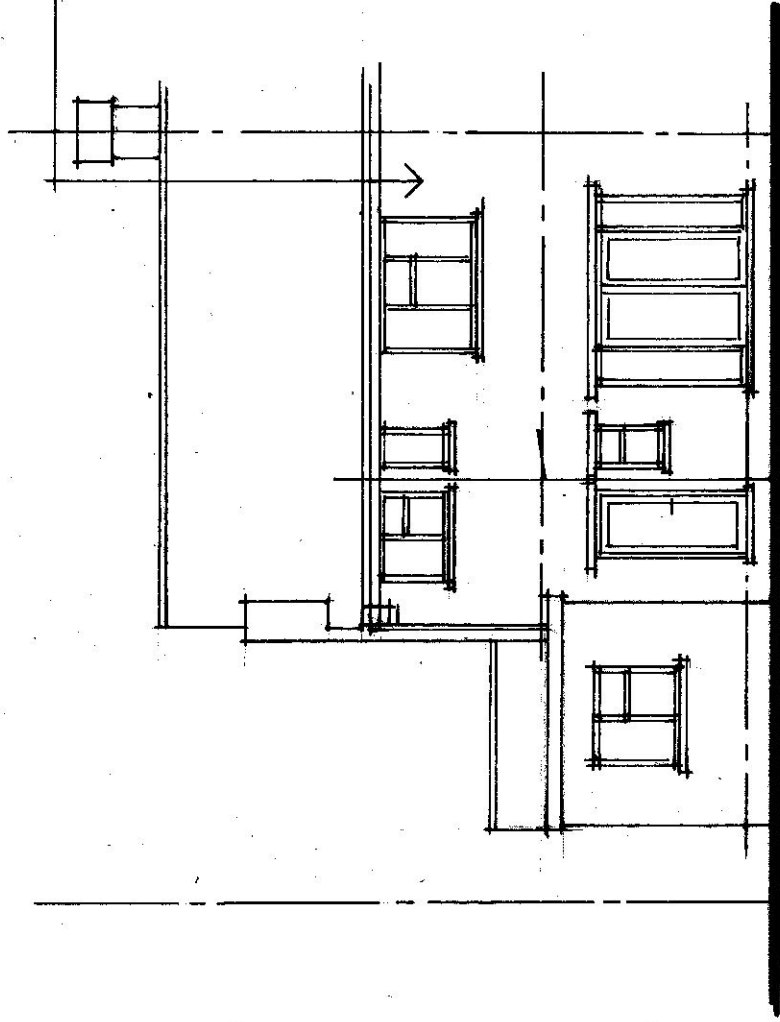


REAR - 1:100

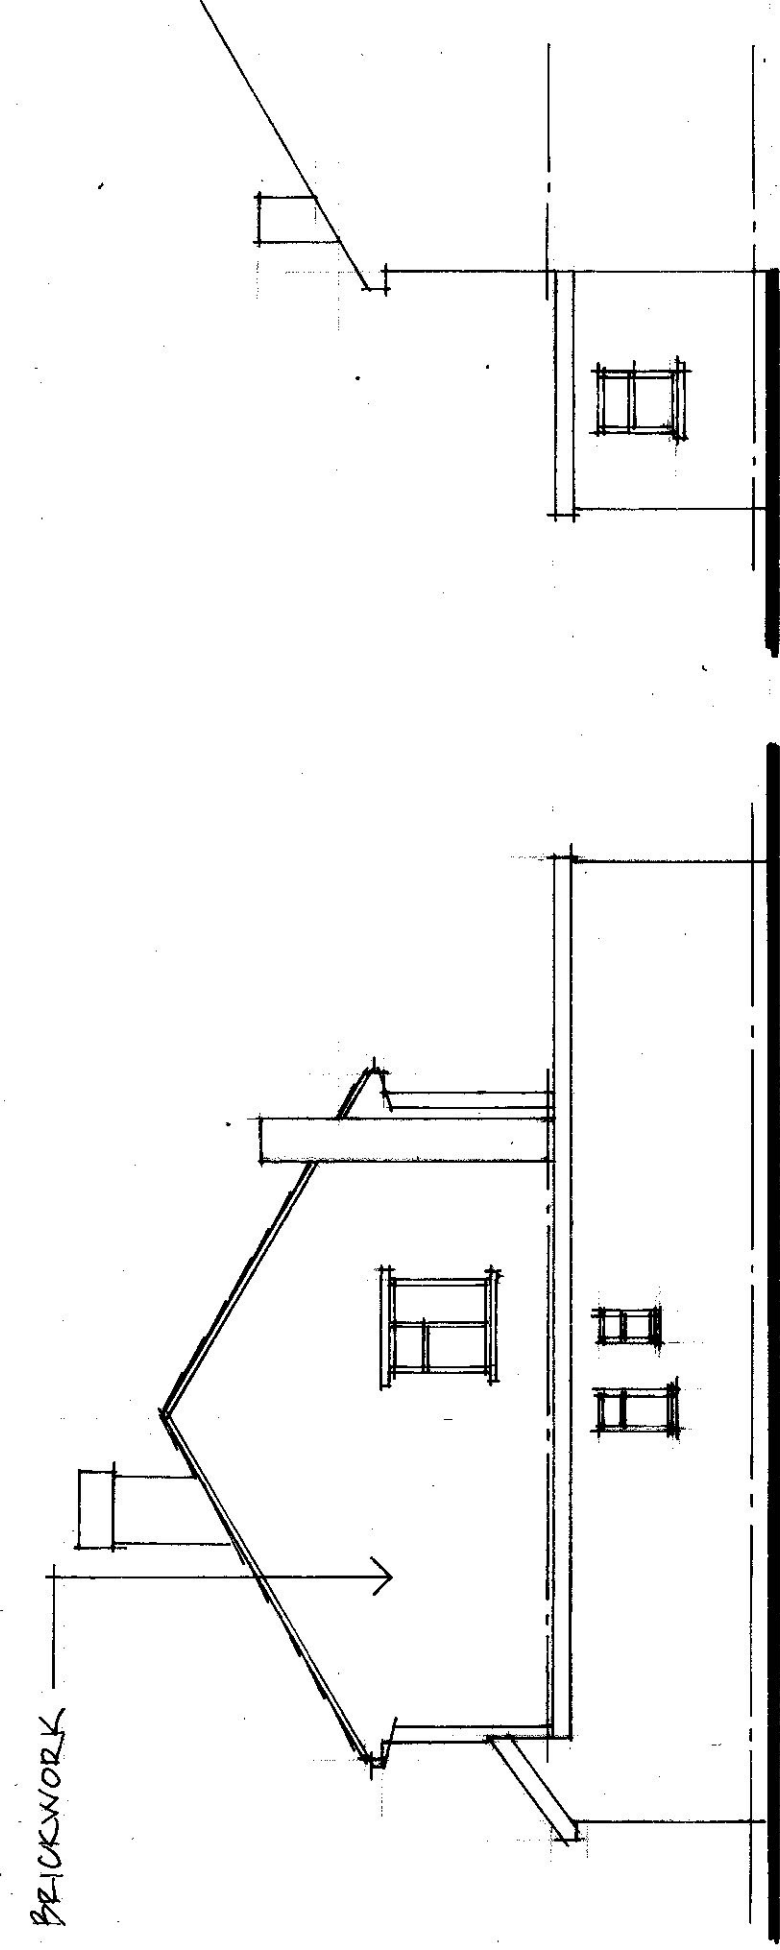

SIDE - 1:100

SIDE - 1:100

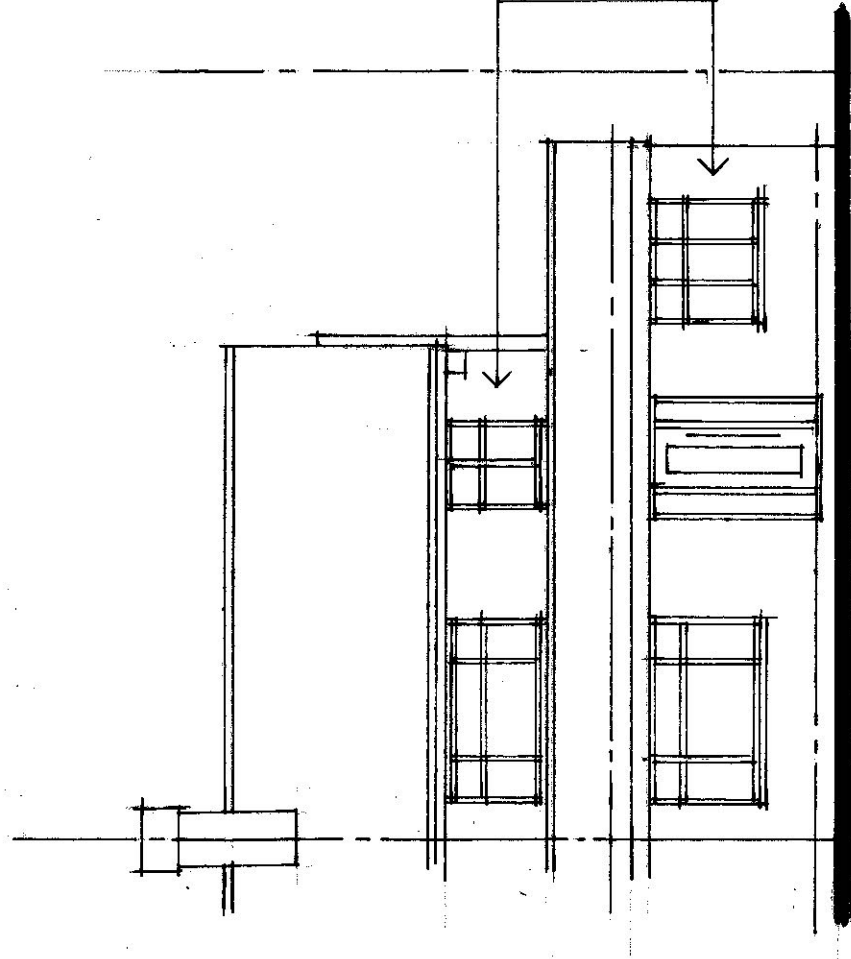

FRONT - 1:100


EXISTING ELEVATIONS - 1:100




SCALE BAR - 1:100

|                                                                   |               |                   |
|-------------------------------------------------------------------|---------------|-------------------|
| EXISTING ELEVATIONS<br>25 EDINBURGH DRIVE,<br>ICKENHAM, UB10 8QZ. | MR. V. TAILOR | M. BURNAND.       |
|                                                                   | SCALE: 1:100  |                   |
|                                                                   | DRG: 1003/5   | TEL: 07430 115850 |


A3

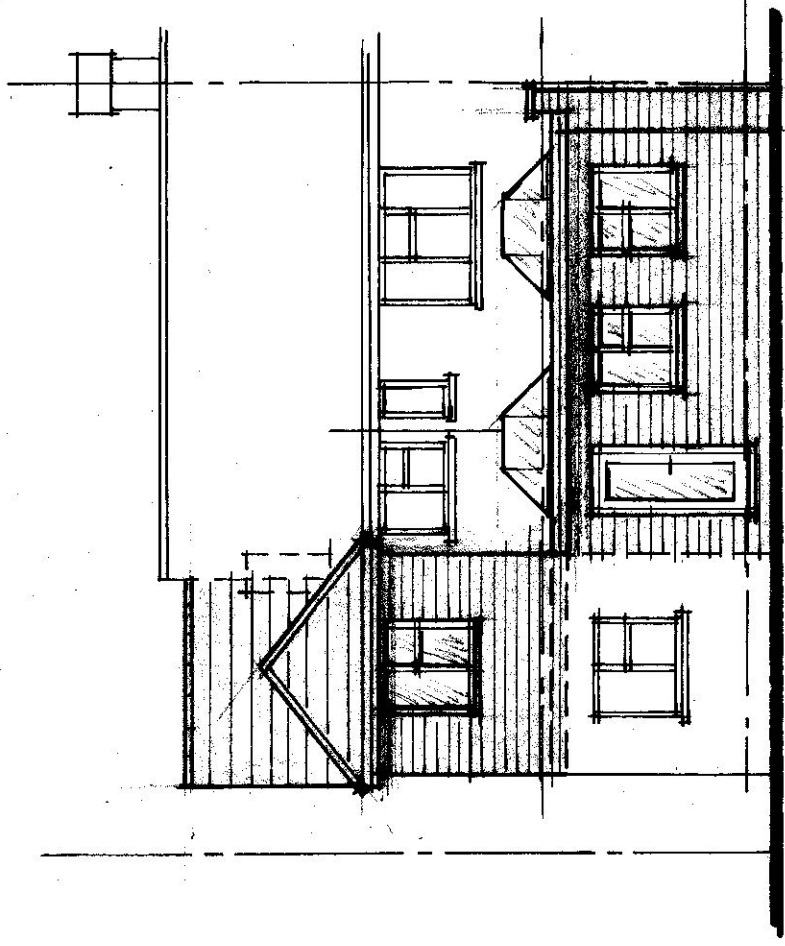


REAR - 1:100

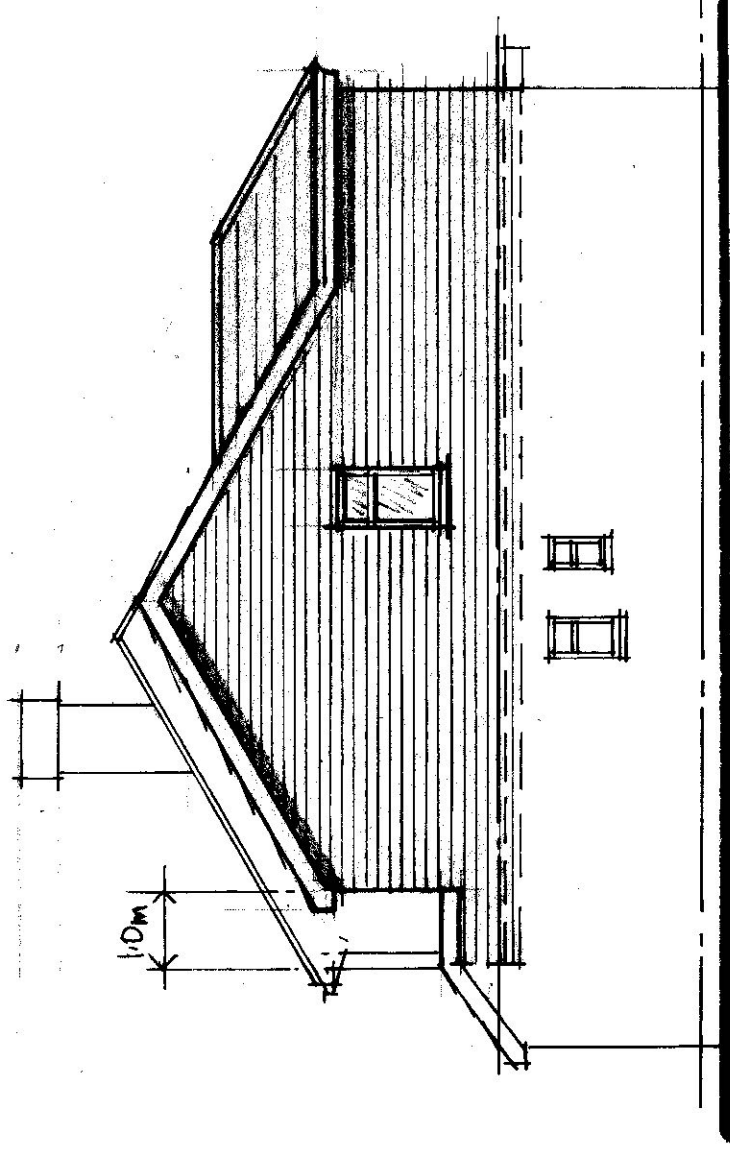

SIDE - 1:100

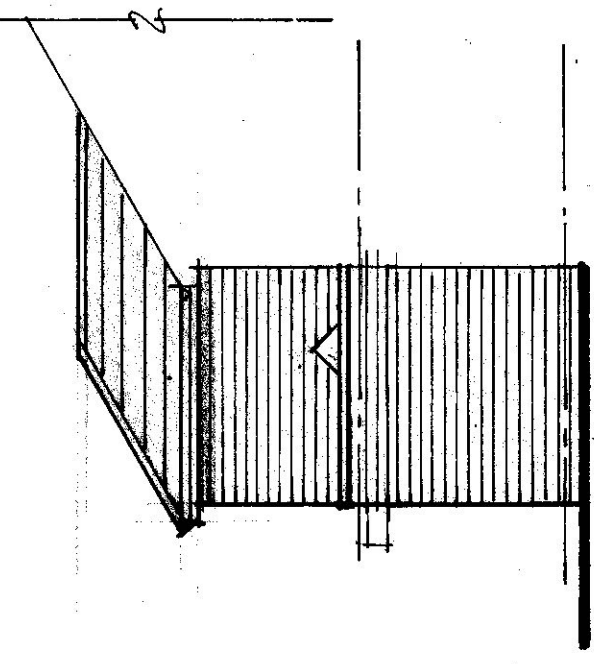

SIDE - 1:100

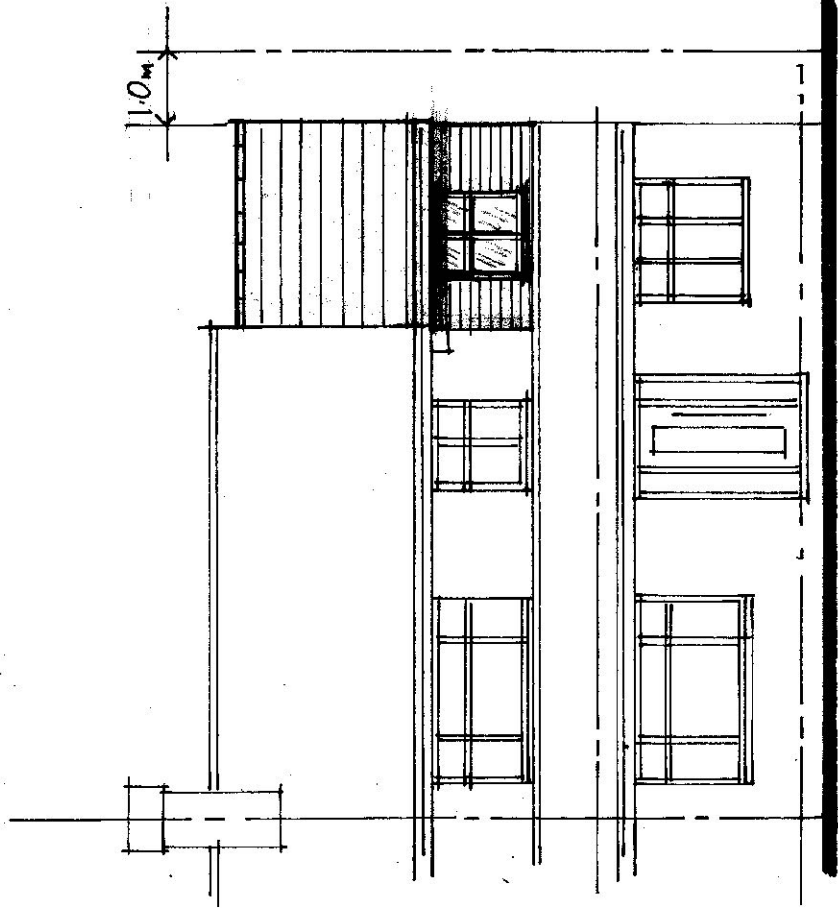

FRONT - 1:100

NEW WINDOW TO FLANK  
WALL TO BE PROVIDED  
OBSCURED GLASS +  
BE NON-OPENABLE  
BELOW 170m FROM  
FLOOR LEVEL

EXTERNAL FINISHES  
TO NEW WORKS TO  
MATCH EXISTING  
PROPERTY.



SCALE BAR - 1:100

PROPOSED ELEVATIONS. - 1:100

SIDE + REAR EXTENSIONS.

25 EDINBURGH DRIVE,  
ICKENHAM, UB10 8QZ.

MR. V. TAILOR

SCALE: 1:100

DRG: 1003/6

M. BURNAND.

TEL: 07436 115850