



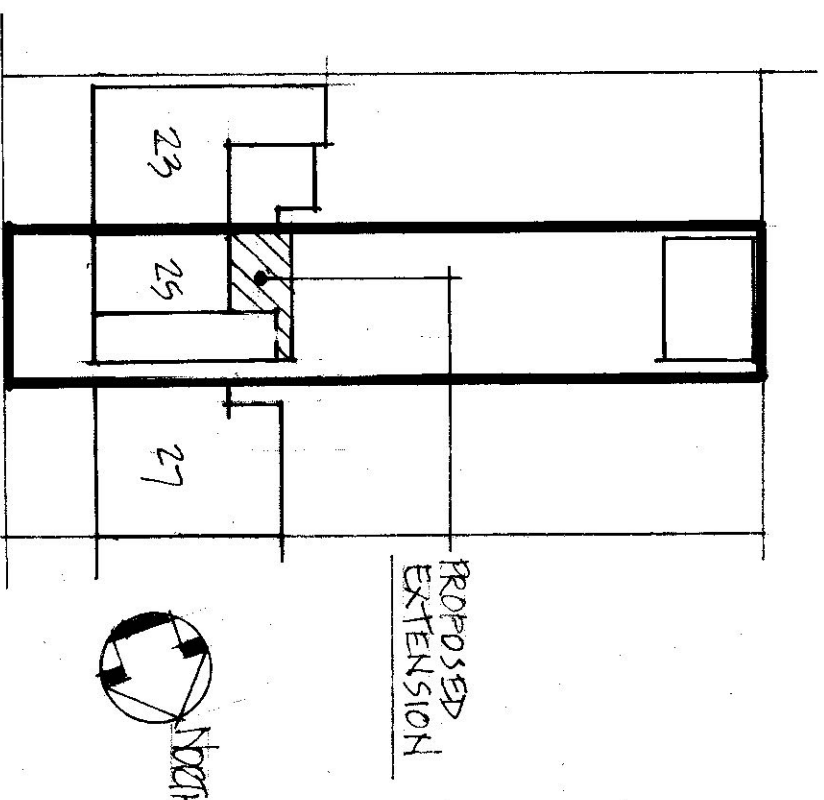

NEIGHBOURS SIGNAGE STOREY EXTENSION

Block Plan - 1:500

EXISTING GROUND FLOOR PLAN - 1:50

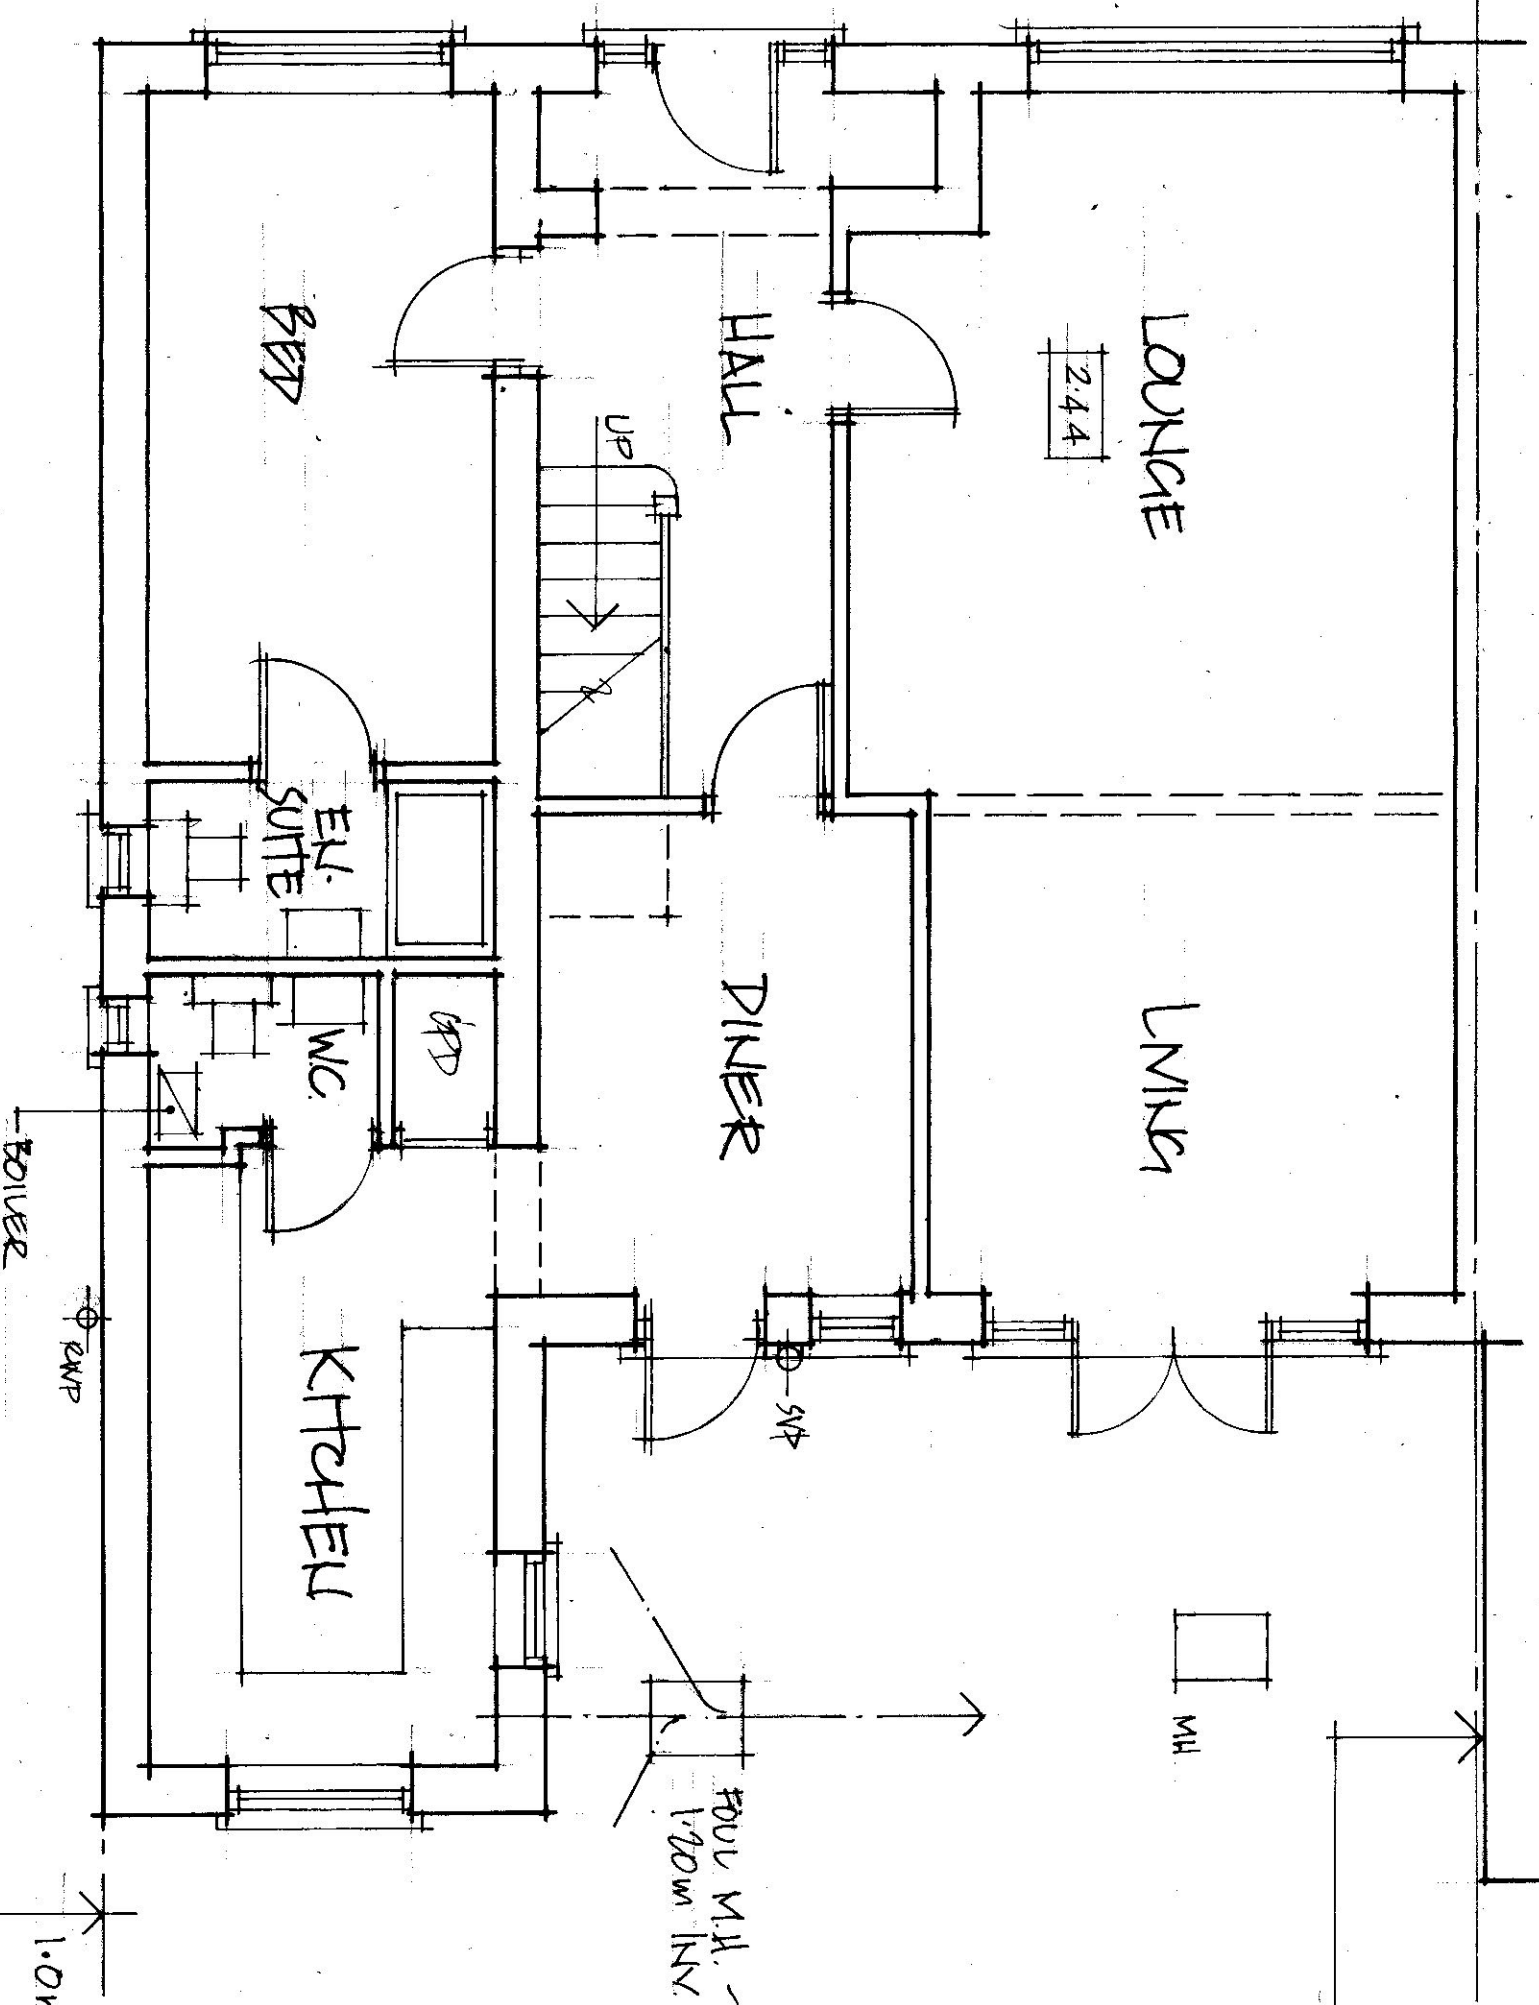


SCALE BAR - 1:50

SURVEY AS EXISTING.		MR. V. TAILOR		M. BURNAND.	
25 EDINBURGH DRIVE, EDINBURGH, UB10 8QZ. (18 HILWINGDON)		SCALE: 1:50			
A3		DRG: 1003/1 A		TEL: 07436 115050	


Neighbours' single storey rear extension.

4.0m

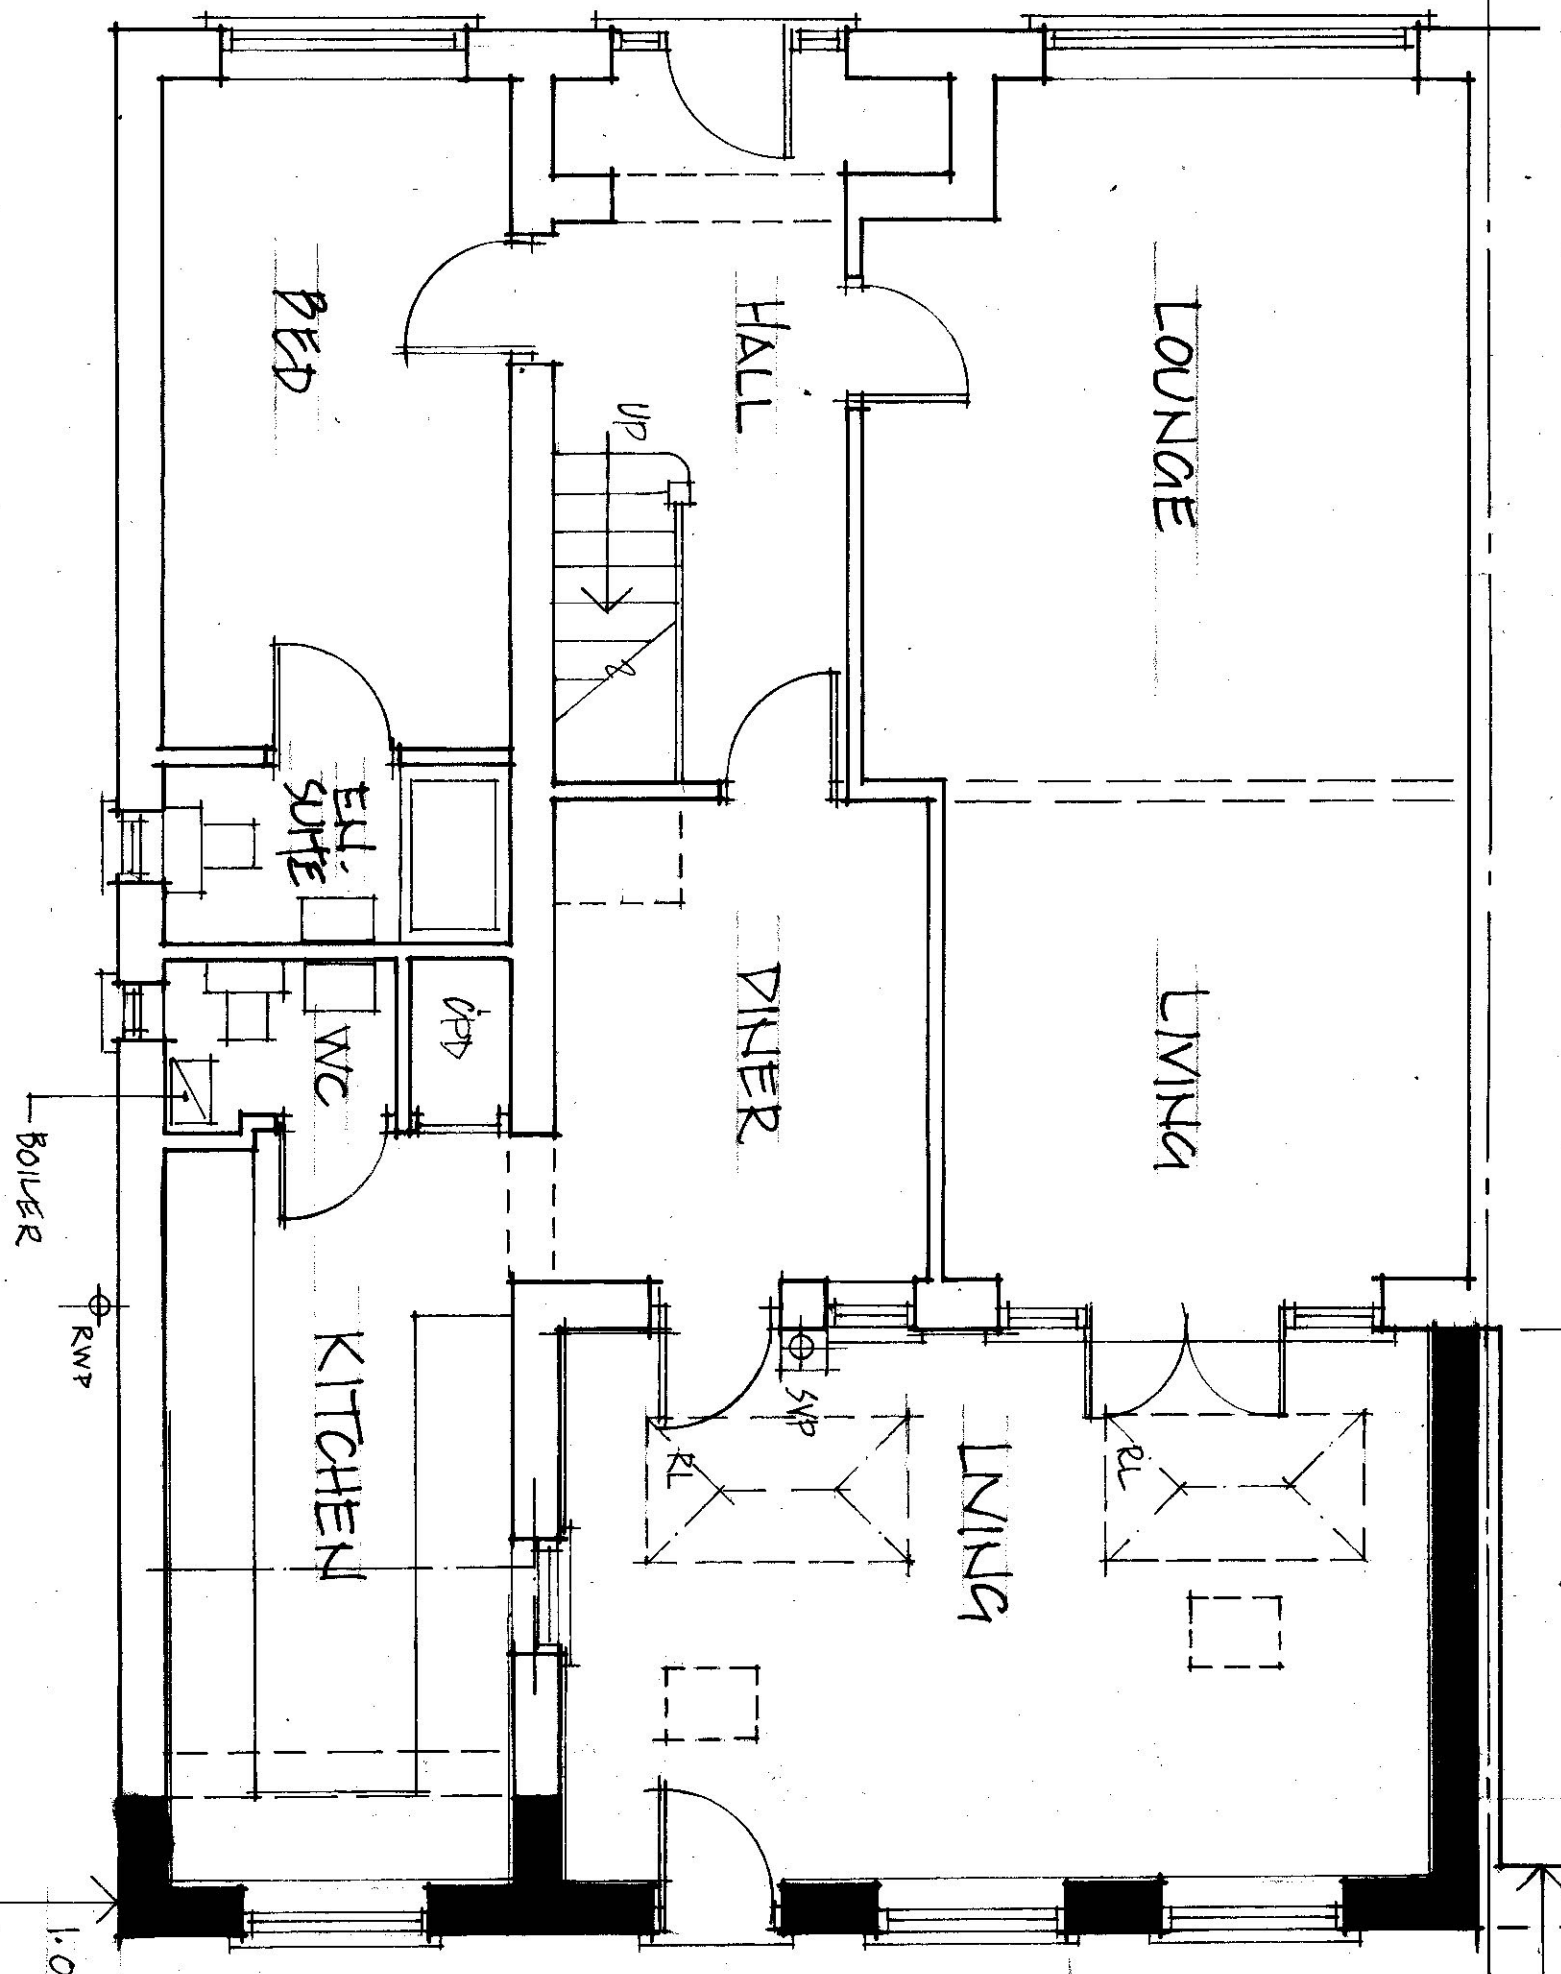


1.0m.
SITE BOUNDARY

PROPOSED GROUND FLOOR PLAN - 1:50

 


SCALE BAR - 1:50

REAR EXTENSION.		MR V. TAILOR		M. BURKLAND.	
25 EDINBURGH DRIVE ICKENHAM UB10 8BZ		SCALE 1:50			
A3		DRG: 1003/3 B		TEL: 07436 115850	

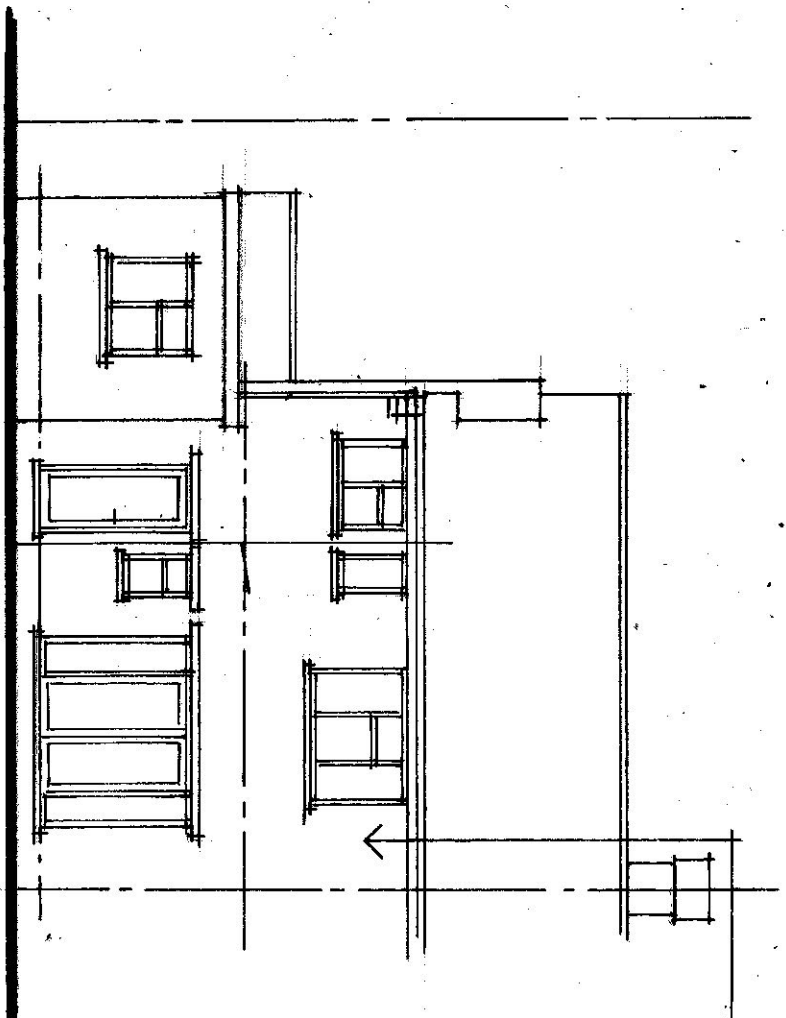


REAR - 1:100

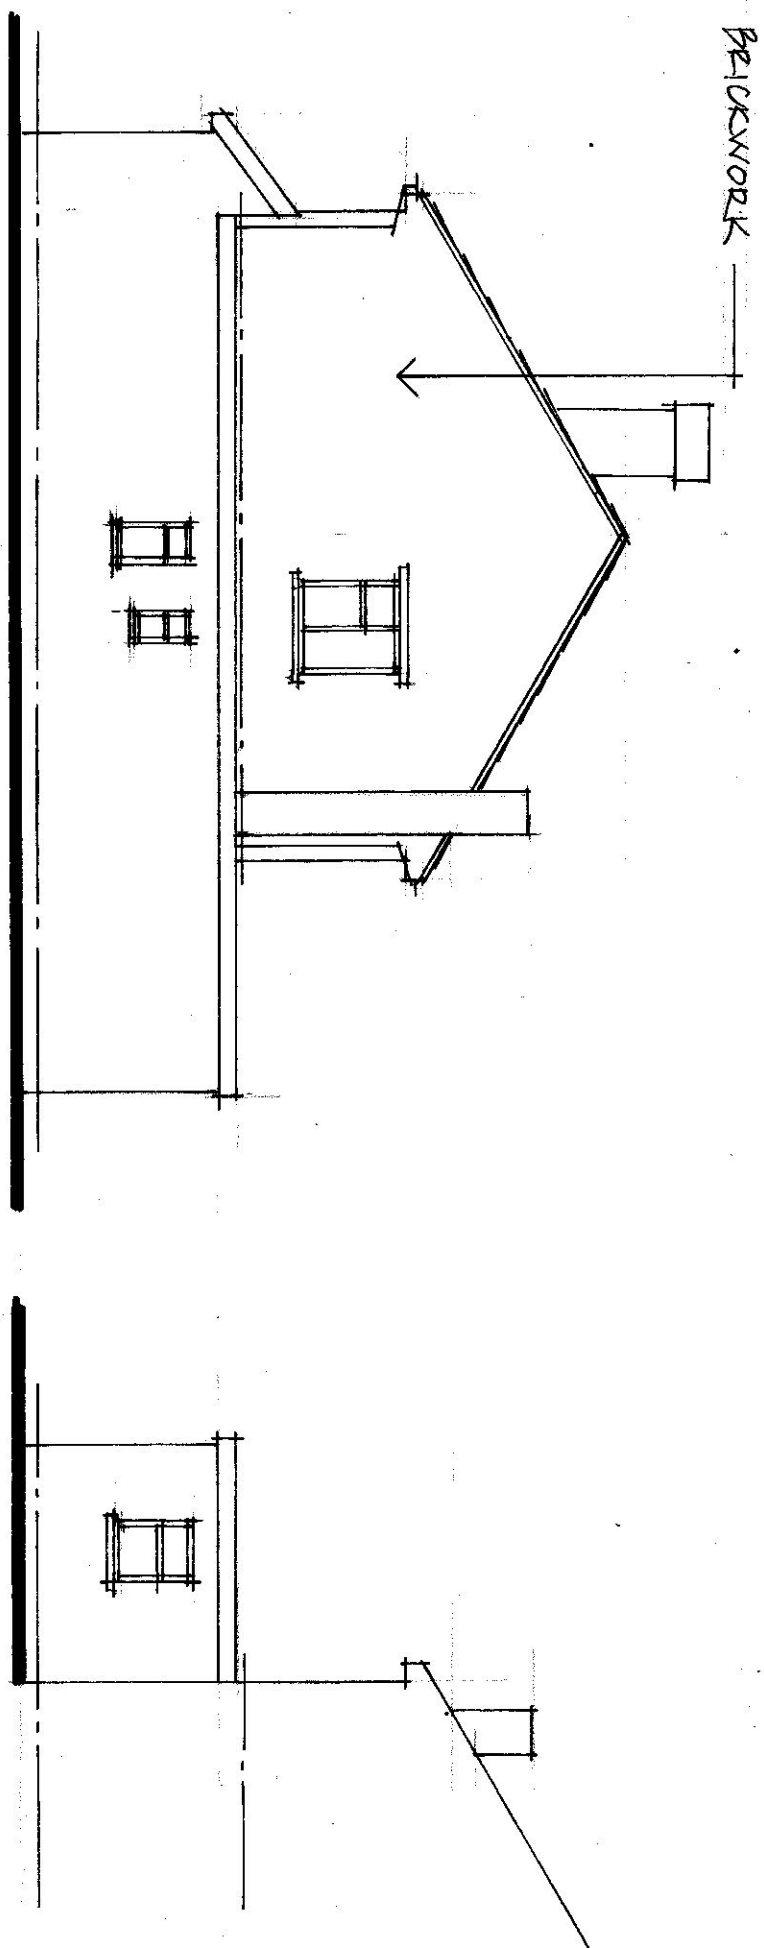

SIDE - 1:100

SIDE - 1:100

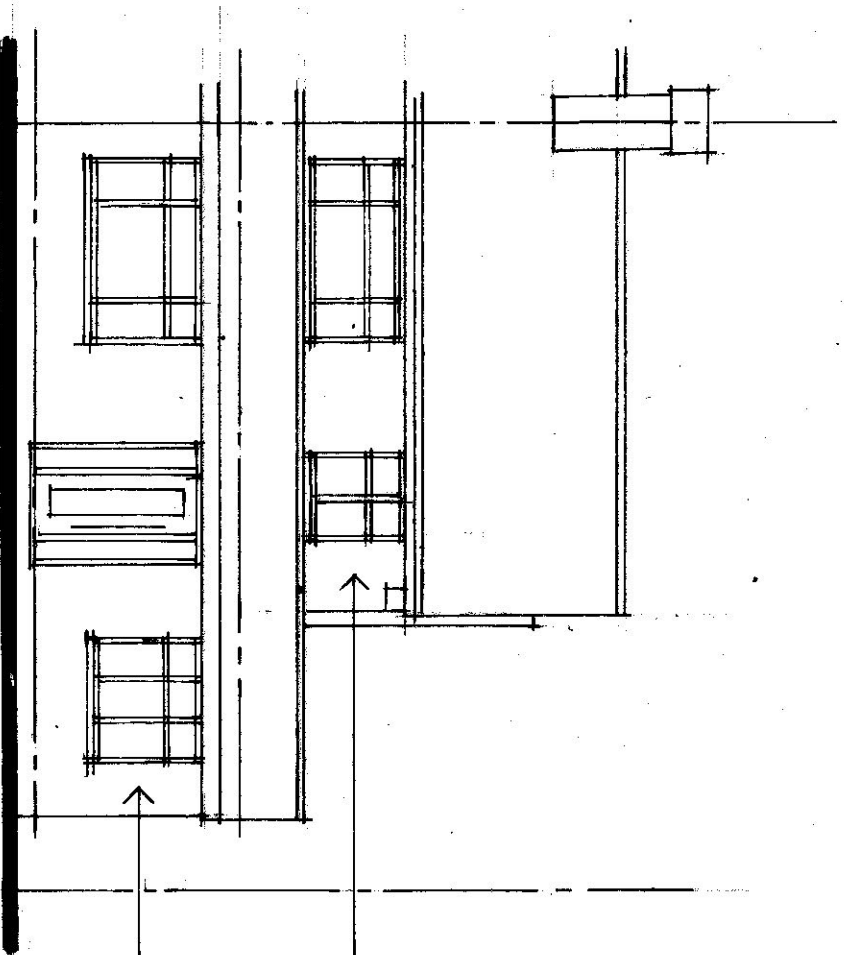


FRONT - 1:100

EXISTING ELEVATIONS - 1:100




SCALE BAR - 1:100

EXISTING ELEVATIONS		MR. V. TAILOR		M. BURNAND.	
25 EDINBURGH DRIVE, ICKENHAM, UB10 8QZ.		SCALE: 1:100		Tel: 07430 115850	
A3		Drg: 1003/5			

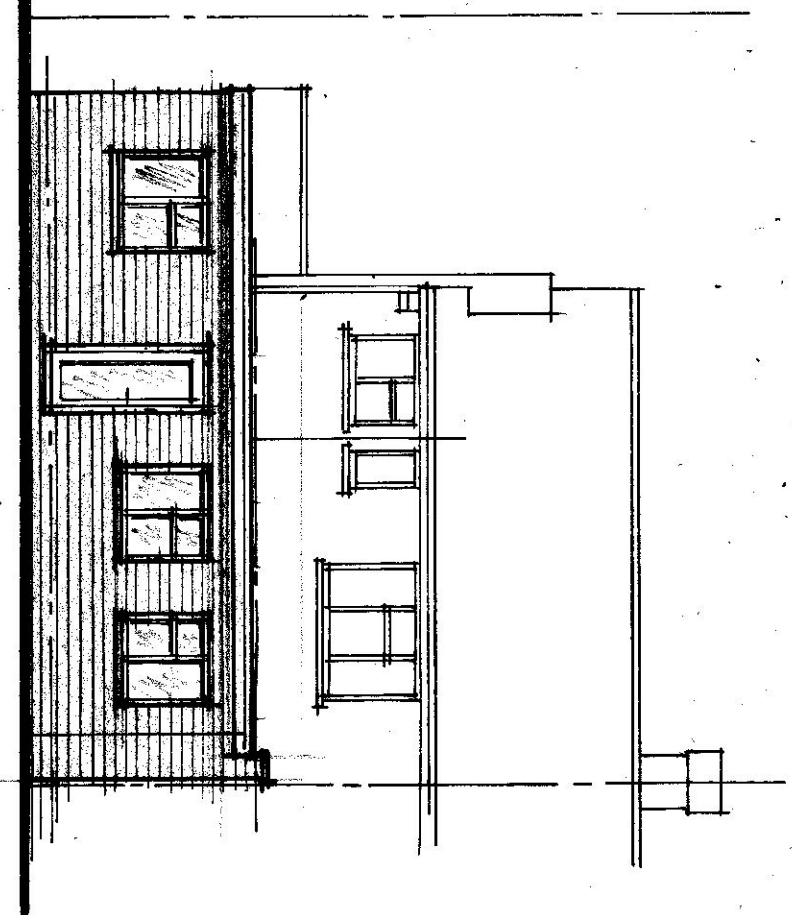

REAR - 1:100

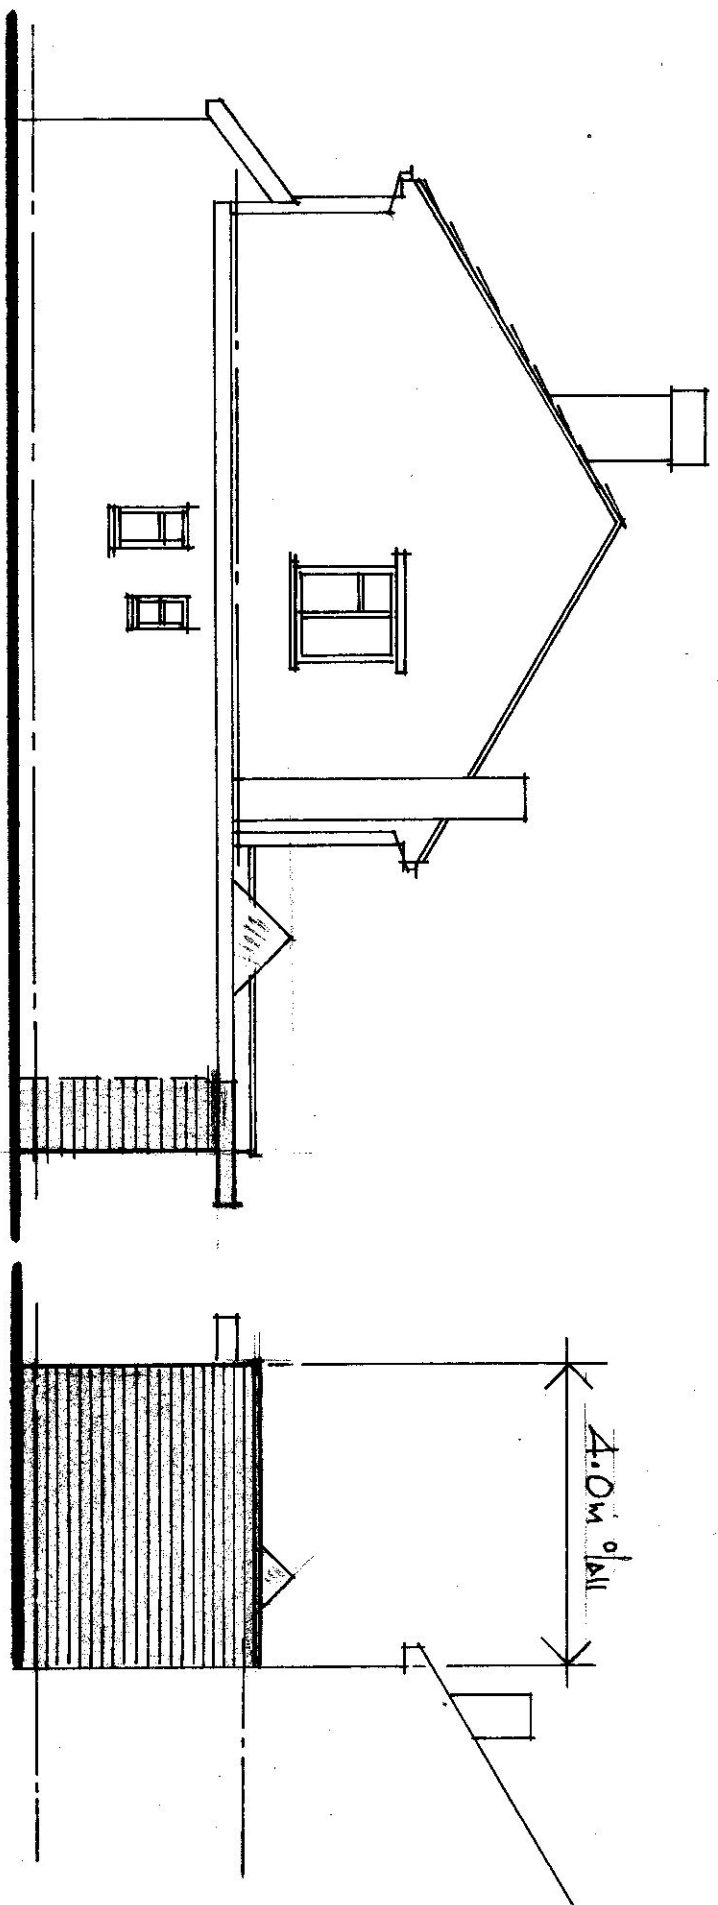

SIDE - 1:100

SIDE - 1:100

EXTERNAL FINISHES TO NEW
WORKS TO MATCH EXISTING
SPECIMEN.



PROPOSED ELEVATIONS - 1:100

SCALE BAR - 1:100

A3

REAR EXTENSION.		MR. V. TAILOR		M. BURKAND.	
25 EDINBURGH DRIVE, LICKHAM, UB10 8QZ.		SCALE: 1:100			
DRG: 1003/8				TEL: 07430 115850	