


CONSULTANTS:




PLANSING
info@plansing.co.uk
+44 (0) 330 133 9001

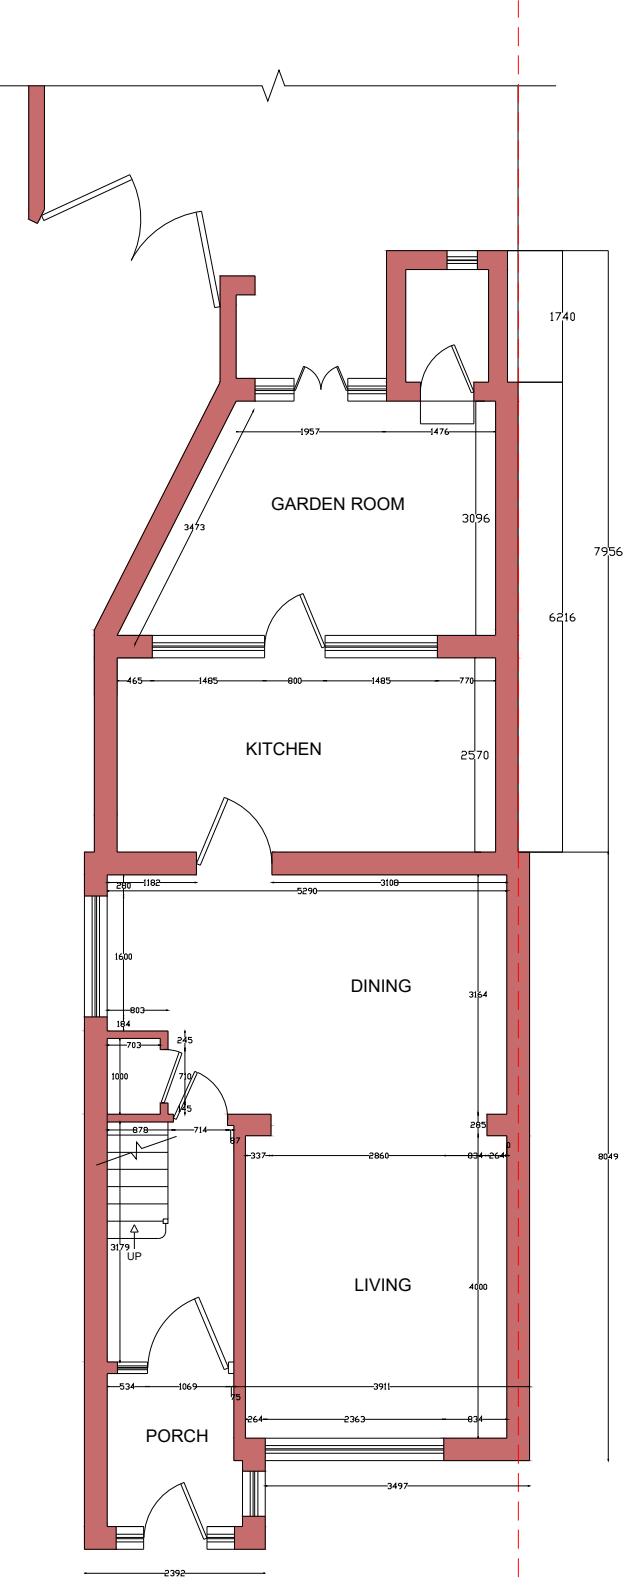

EXISTING GROUND FLOOR PLAN
SCALE: 1:100

SCALE

 

Date:

11-03-2024

SCALE:

1-100@A3

Client Name and Address:

Anita_Khanna
48 Adelphi Cres Hayes UB4 8LZ, UK
HA3 5NA_UK


Project Description:

LOFT CONVERSION, INTERNAL
MODIFICATION & REAR
EXTENSION WITH SKY LANTERN

Drawing Title: Building Regulation Drawings

DRAWING HISTORY

DATE	REV#	DESCRIPTION

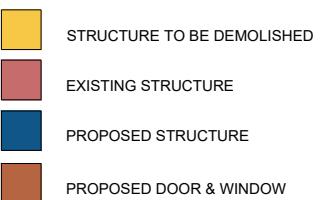

Consultant's Stamp:

PLANSING

Sheet Title: FLOOR PLAN

Sheet No. A001

Drawn by: A-A-M Checked by: A-Z