


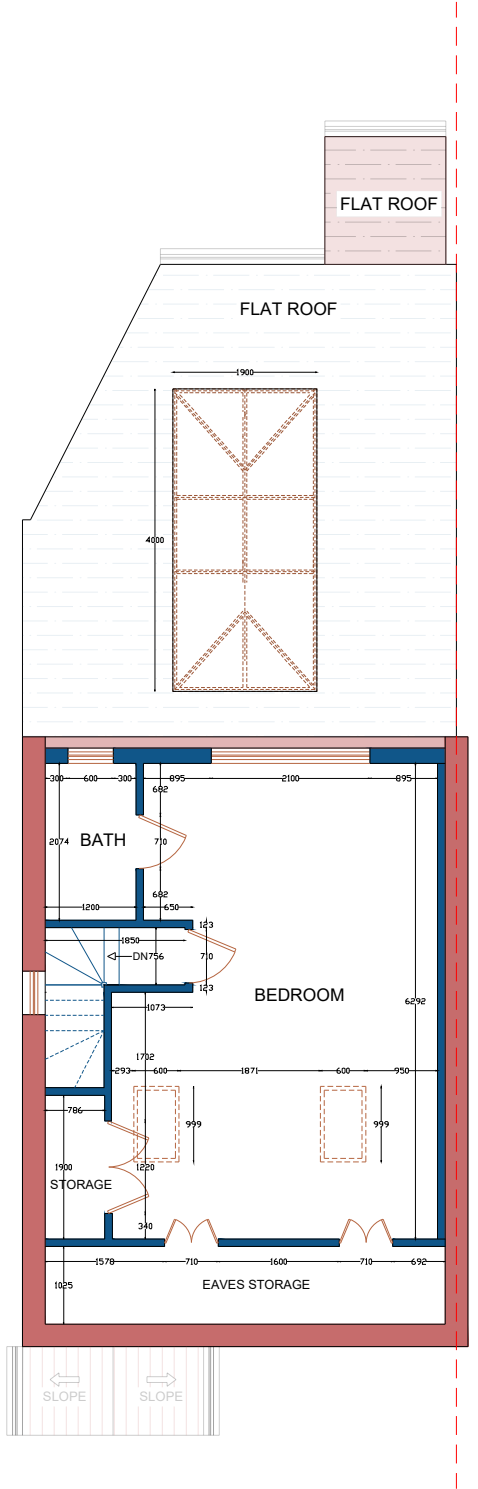

PROPOSED LOFT FLOOR PLAN
SCALE: 1:100

CONSULTANTS:

PLANSING
info@plansing.co.uk
+44 (0) 330 133 9001

SCALE

0m 1m 2m 3m 4m 5m

Date: 11-03-2024

SCALE: 1-100@A3

Client Name and Address:

Anita_Khanna
48 Adelphi Cres Hayes UB4 8LZ, UK
HA3 5NA_UK

Project Description:

LOFT CONVERSION,INTERNAL
MODIFICATION & REAR
EXTENSION WITH SKY LANTERN

Drawing Title: Building Regulation Drawings

DRAWING HISTORY		
DATE	REV#	DESCRIPTION

- STRUCTURE TO BE DEMOLISHED
- EXISTING STRUCTURE
- PROPOSED STRUCTURE
- PROPOSED DOOR & WINDOW

Consultant's Stamp:

PLANSING

Sheet Title: FLOOR PLAN

Sheet No. A0011

Drawn by: A-A-M
Checked by: A-Z