


CONSULTANTS:



**PLANSING**  
info@plansing.co.uk  
+44 (0) 330 133 9001

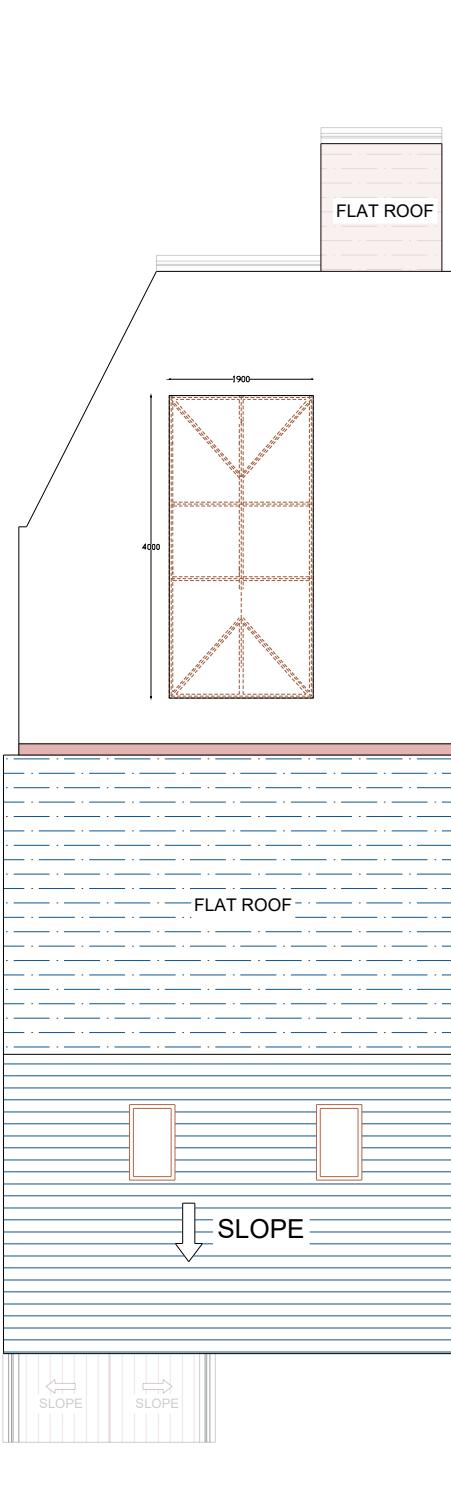

PROPOSED ROOF  
SCALE: 1:100

SCALE

0m 1m 2m 3m 4m 5m

Date:

11-03-2024

SCALE:

1-100@A3

Client Name and Address:

Anita\_Khanna  
48 Adelphi Cres Hayes UB4 8LZ, UK  
HA3 5NA\_UK


Project Description:

LOFT CONVERSION, INTERNAL  
MODIFICATION & REAR  
EXTENSION WITH SKY LANTERN

Drawing Title: Building Regulation Drawings

DRAWING HISTORY

DATE	REV#	DESCRIPTION

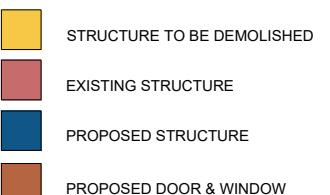

Consultant's Stamp:

**PLANSING**

Sheet Title: ROOF PLAN

Sheet No. A0012

Drawn by: A-A-M Checked by: A-Z