




PLANSING

CLIENT	Anita Khanna
ADDRESS	48_Adelphi_Cres_Hayes_UB4 8LZ_UK

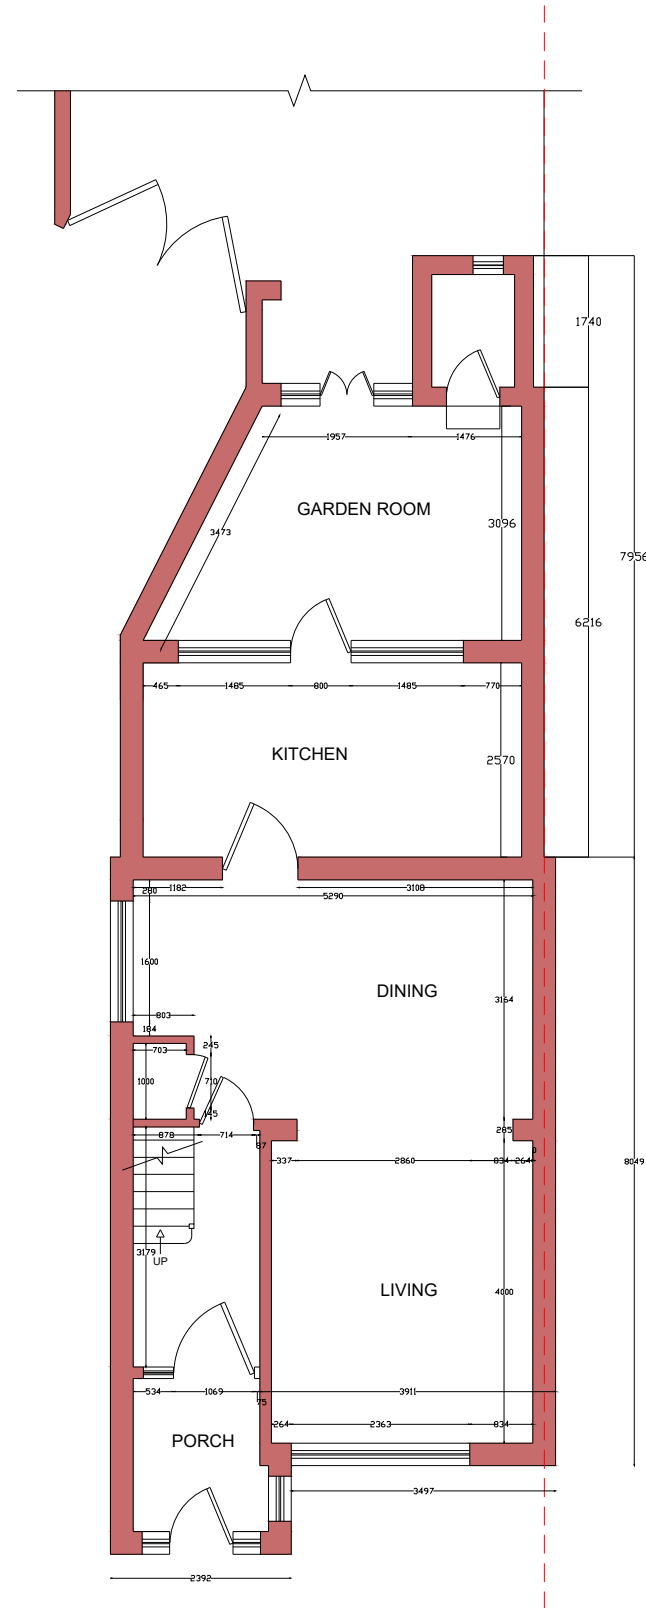


EXISTING GROUND FLOOR PLAN
SCALE: 1:100

CONSULTANTS:



PLANSING
info@plansing.co.uk
+44 (0) 330 133 9001

SCALE

 

Date:

11-03-2024

SCALE:

1-100@A3

Client Name and Address:

Anita_Khanna
48 Adelphi Cres Hayes UB4 8LZ, UK
HA3 5NA_UK

Project Description:

LOFT CONVERSION,INTERNAL
MODIFICATION & REAR
EXTENSION WITH SKY LANTERN

Drawing Title:

Building Regulation Drawings

DRAWING HISTORY

DATE	REV#	DESCRIPTION

	STRUCTURE TO BE DEMOLISHED
	EXISTING STRUCTURE
	PROPOSED STRUCTURE
	PROPOSED DOOR & WINDOW

Consultant's Stamp:

PLANSING

Sheet Title:

FLOOR PLAN

Sheet No.


A001

Drawn by:

A-A-M

Checked by:

A-Z

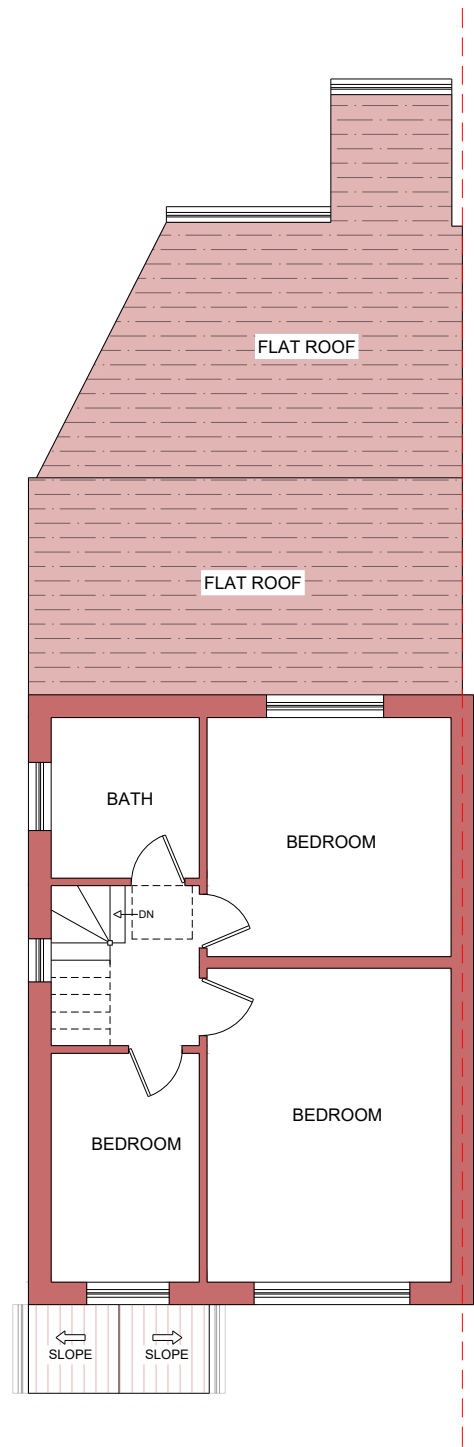


EXISTING FIRST FLOOR PLAN
SCALE: 1:100

CONSULTANTS:



PLANSING
info@plansing.co.uk
+44 (0) 330 133 9001

SCALE

 

0m 1m 2m 3m 4m 5m

Date:

11-03-2024

SCALE:

1-100@A3

Client Name and Address:

Anita_Khanna
48 Adelphi Cres Hayes UB4 8LZ, UK
HA3 5NA_UK

Project Description:

LOFT CONVERSION,INTERNAL
MODIFICATION & REAR
EXTENSION WITH SKY LANTERN

Drawing Title:

Building Regulation Drawings

DRAWING HISTORY		
DATE	REV#	DESCRIPTION



STRUCTURE TO BE DEMOLISHED



EXISTING STRUCTURE



PROPOSED STRUCTURE



PROPOSED DOOR & WINDOW

Consultant's Stamp:



Sheet Title:

FLOOR PLAN

Sheet No.


A002

Drawn by:

A-A-M

Checked by:

A-Z

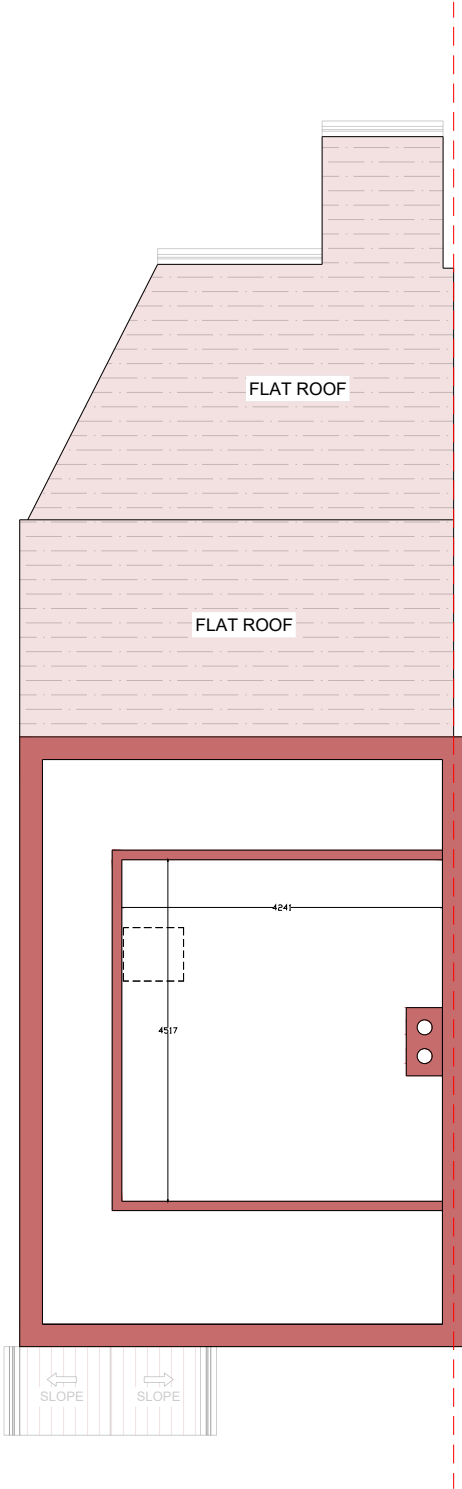


EXISTING LOFT FLOOR PLAN
SCALE: 1:100

CONSULTANTS:



PLANSING
info@plansing.co.uk
+44 (0) 330 133 9001

SCALE

 

Date:

11-03-2024

SCALE:

1-100@A3

Client Name and Address:

Anita_Khanna
48 Adelphi Cres Hayes UB4 8LZ, UK
HA3 5NA_UK

Project Description:

LOFT CONVERSION,INTERNAL
MODIFICATION & REAR
EXTENSION WITH SKY LANTERN

Drawing Title:

Building Regulation Drawings

DRAWING HISTORY

DATE	REV#	DESCRIPTION

- STRUCTURE TO BE DEMOLISHED
- EXISTING STRUCTURE
- PROPOSED STRUCTURE
- PROPOSED DOOR & WINDOW

Consultant's Stamp:

PLANSING

Sheet Title:

FLOOR PLAN

Sheet No.


A003

Drawn by:

A-A-M

Checked by:

A-Z

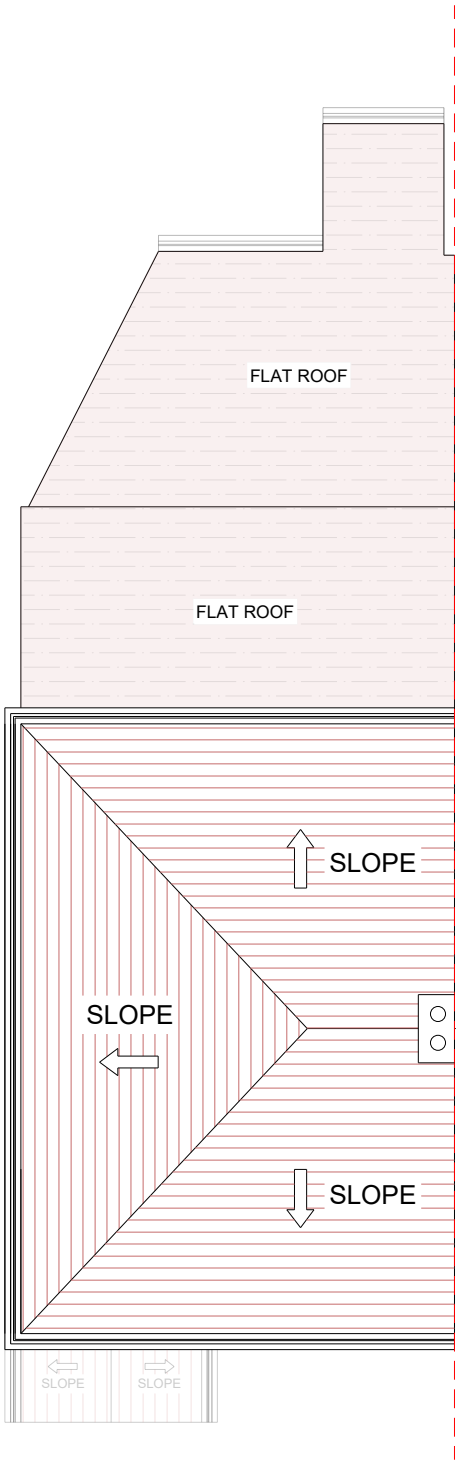


EXISTING ROOF PLAN
SCALE: 1:100

CONSULTANTS:



PLANSING
info@plansing.co.uk
+44 (0) 330 133 9001

SCALE

 

Date:

11-03-2024

SCALE:

1-100@A3

Client Name and Address:

Anita_Khanna
48 Adelphi Cres Hayes UB4 8LZ, UK
HA3 5NA_UK

Project Description:

LOFT CONVERSION,INTERNAL
MODIFICATION & REAR
EXTENSION WITH SKY LANTERN

Drawing Title:

Building Regulation Drawings

DRAWING HISTORY

DATE	REV#	DESCRIPTION

- STRUCTURE TO BE DEMOLISHED
- EXISTING STRUCTURE
- PROPOSED STRUCTURE
- PROPOSED DOOR & WINDOW

Consultant's Stamp:

PLANSING

Sheet Title:

ROOF PLAN

Sheet No.

A004

Drawn by:

A-A-M

Checked by:

A-Z




EXISTING FRONT ELEVATION
SCALE: 1:100

CONSULTANTS:



PLANSING
info@plansing.co.uk
+44 (0) 330 133 9001

SCALE

 

Date:

11-03-2024

SCALE:

1-100@A3

Client Name and Address:

Anita_Khanna
48 Adelphi Cres Hayes UB4 8LZ, UK
HA3 5NA_UK

Project Description:

LOFT CONVERSION,INTERNAL
MODIFICATION & REAR
EXTENSION WITH SKY LANTERN

Drawing Title:

Building Regulation Drawings

DRAWING HISTORY

DATE	REV#	DESCRIPTION

- STRUCTURE TO BE DEMOLISHED
- EXISTING STRUCTURE
- PROPOSED STRUCTURE
- PROPOSED DOOR & WINDOW

Consultant's Stamp:

PLANSING

Sheet Title:

ELEVATION

Sheet No.

A005

Drawn by:

A-A-M

Checked by:

A-Z




EXISTING REAR ELEVATION
SCALE: 1:100

CONSULTANTS:



PLANSING
info@plansing.co.uk
+44 (0) 330 133 9001

SCALE

 

Date:

11-03-2024

SCALE:

1-100@A3

Client Name and Address:

Anita_Khanna
48 Adelphi Cres Hayes UB4 8LZ, UK
HA3 5NA_UK

Project Description:

LOFT CONVERSION,INTERNAL
MODIFICATION & REAR
EXTENSION WITH SKY LANTERN

Drawing Title:

Building Regulation Drawings

DRAWING HISTORY

DATE	REV#	DESCRIPTION

	STRUCTURE TO BE DEMOLISHED
	EXISTING STRUCTURE
	PROPOSED STRUCTURE
	PROPOSED DOOR & WINDOW

Consultant's Stamp:

PLANSING

Sheet Title:

ELEVATION

Sheet No.


A006

Drawn by:

A-A-M

Checked by:

A-Z

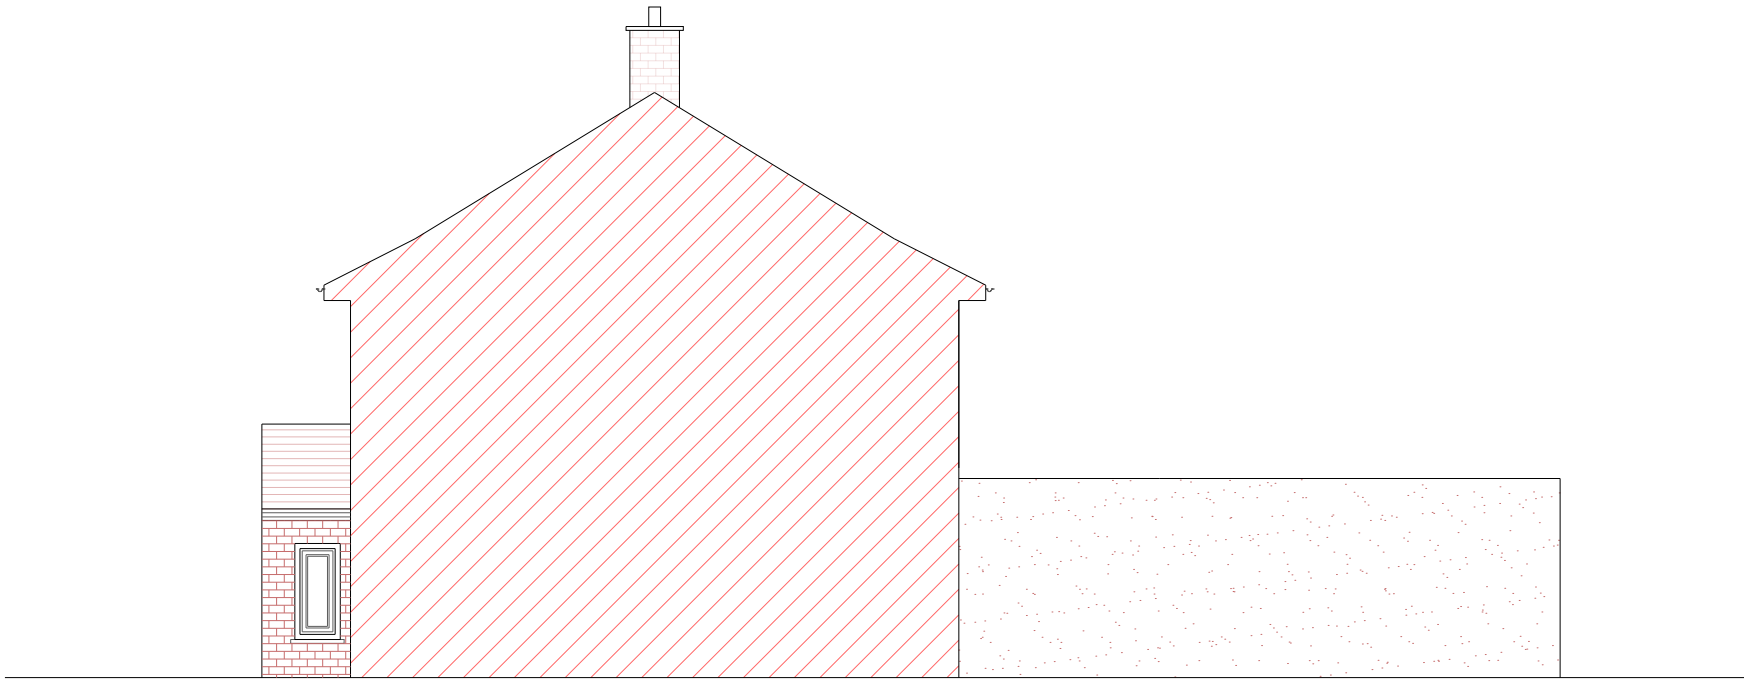


EXISTING LEFT SIDE ELEVATION
SCALE: 1:100

CONSULTANTS:



PLANSING
info@plansing.co.uk
+44 (0) 330 133 9001

SCALE

 

Date:

11-03-2024

SCALE:

1-100@A3

Client Name and Address:

Anita_Khanna
48 Adelphi Cres Hayes UB4 8LZ, UK
HA3 5NA_UK

Project Description:

LOFT CONVERSION,INTERNAL
MODIFICATION & REAR
EXTENSION WITH SKY LANTERN

Drawing Title:

Building Regulation Drawings

DRAWING HISTORY

DATE	REV#	DESCRIPTION



STRUCTURE TO BE DEMOLISHED



EXISTING STRUCTURE



PROPOSED STRUCTURE



PROPOSED DOOR & WINDOW

Consultant's Stamp:

PLANSING

Sheet Title:

ELEVATION

Sheet No.

A007

Drawn by:

A-A-M

Checked by:

A-Z



EXISTING RIGHT SIDE ELEVATION
SCALE: 1:100

CONSULTANTS:




PLANSING

info@plansing.co.uk

+44 (0) 330 133 9001

SCALE

 

Date:

11-03-2024

SCALE:

1-100@A3

Client Name and Address:

Anita_Khanna
48 Adelphi Cres Hayes UB4 8LZ, UK
HA3 5NA_UK

Project Description:

LOFT CONVERSION,INTERNAL
MODIFICATION & REAR
EXTENSION WITH SKY LANTERN

Drawing Title:

Building Regulation Drawings

DRAWING HISTORY

DATE	REV#	DESCRIPTION



STRUCTURE TO BE DEMOLISHED



EXISTING STRUCTURE



PROPOSED STRUCTURE



PROPOSED DOOR & WINDOW

Consultant's Stamp:

PLANSING

Sheet Title:

ELEVATION

Sheet No.


A008

Drawn by:

A-A-M

Checked by:

A-Z

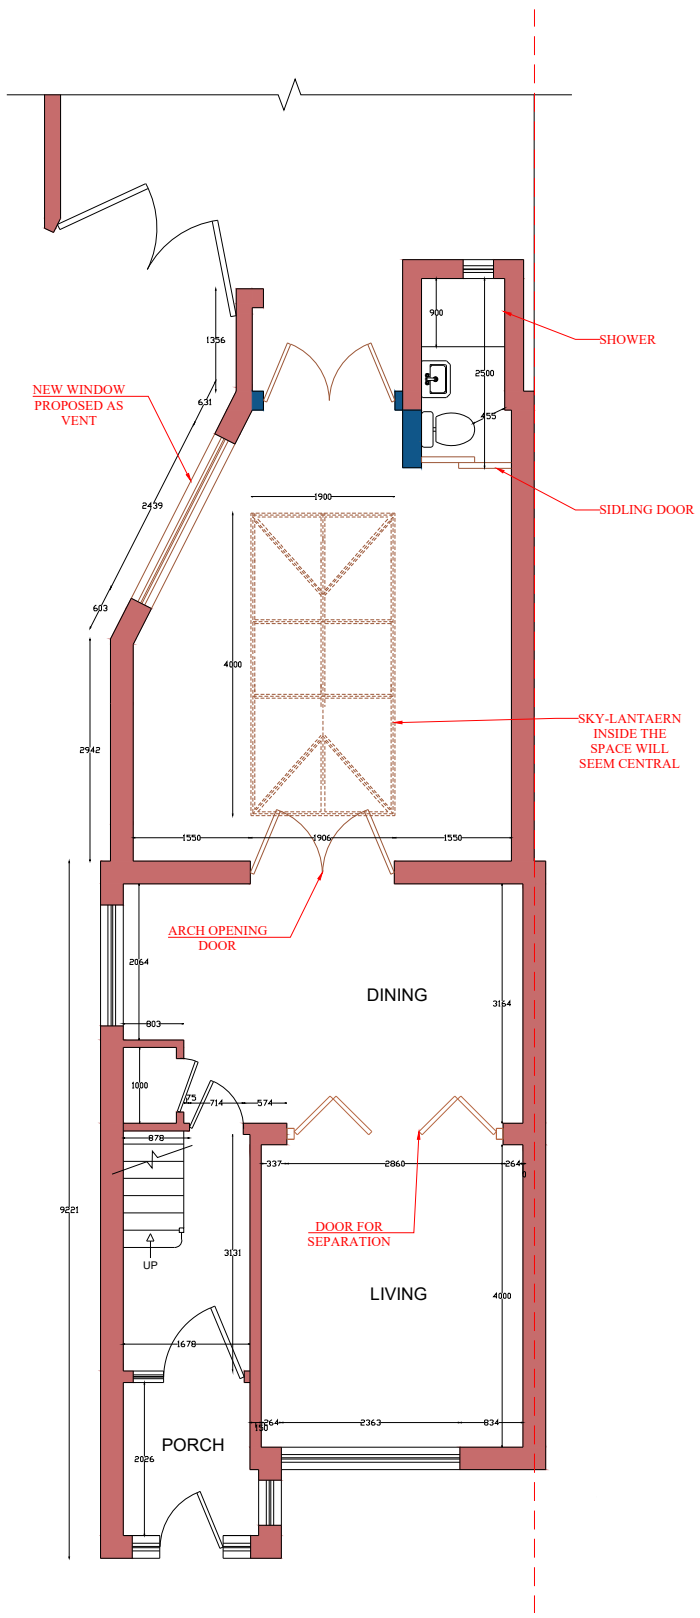


PROPOSED GROUND FLOOR PLAN
SCALE: 1:100

CONSULTANTS:



PLANSING
info@plansing.co.uk
+44 (0) 330 133 9001

SCALE

 

Date: 11-03-2024

SCALE: 1-100@A3

Client Name and Address:

Anita_Khanna
48 Adelphi Cres Hayes UB4 8LZ, UK
HA3 5NA_UK

Project Description:

LOFT CONVERSION,INTERNAL
MODIFICATION & REAR
EXTENSION WITH SKY LANTERN

Drawing Title: Building Regulation Drawings

DRAWING HISTORY		
DATE	REV#	DESCRIPTION

-  STRUCTURE TO BE DEMOLISHED
-  EXISTING STRUCTURE
-  PROPOSED STRUCTURE
-  PROPOSED DOOR & WINDOW


Consultant's Stamp:

PLANSING

Sheet Title: FLOOR PLAN

Sheet No. A009

Drawn by: A-A-M	Checked by: A-Z
--------------------	--------------------

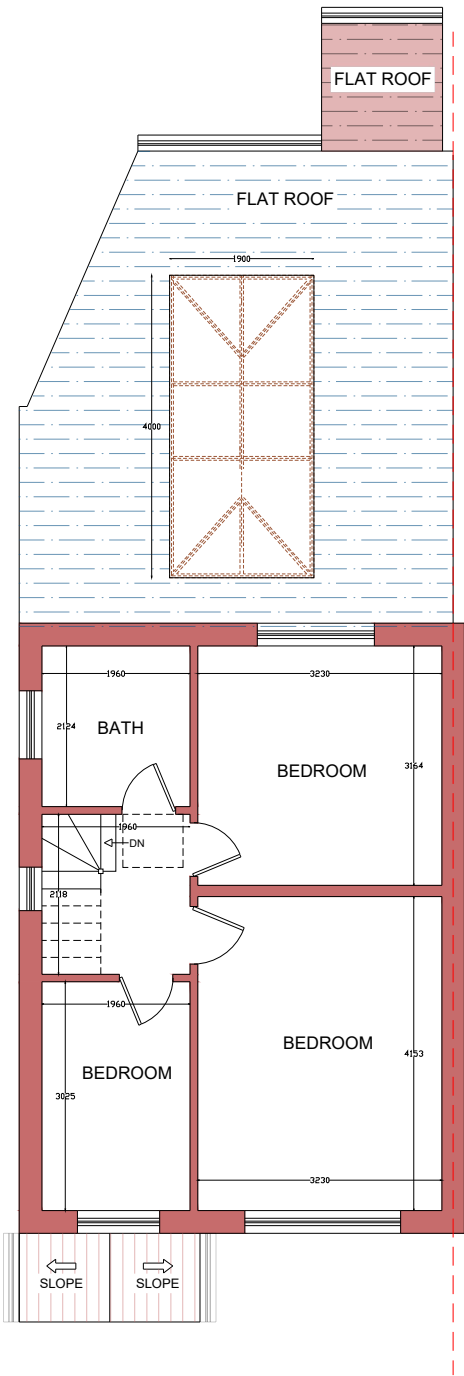


PROPOSED FIRST FLOOR PLAN
SCALE: 1:100

CONSULTANTS:



PLANSING
info@plansing.co.uk
+44 (0) 330 133 9001

SCALE

 

Date:

11-03-2024

SCALE:

1-100@A3

Client Name and Address:

Anita_Khanna
48 Adelphi Cres Hayes UB4 8LZ, UK
HA3 5NA_UK

Project Description:

LOFT CONVERSION,INTERNAL
MODIFICATION & REAR
EXTENSION WITH SKY LANTERN

Drawing Title:

Building Regulation Drawings

DRAWING HISTORY

DATE	REV#	DESCRIPTION

	STRUCTURE TO BE DEMOLISHED
	EXISTING STRUCTURE
	PROPOSED STRUCTURE
	PROPOSED DOOR & WINDOW

Consultant's Stamp:

PLANSING

Sheet Title:

FLOOR PLAN

Sheet No.


A010

Drawn by:

A-A-M

Checked by:

A-Z

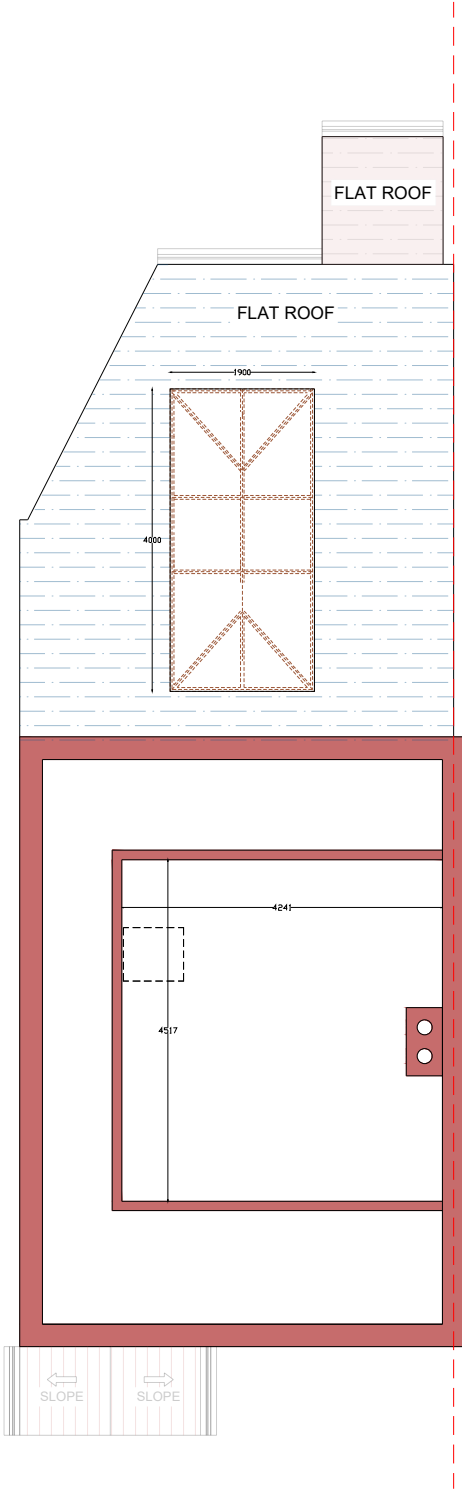


PROPOSEED LOFT FLOOR PLAN
SCALE: 1:100

CONSULTANTS:



PLANSING
info@plansing.co.uk
+44 (0) 330 133 9001

SCALE

 

Date:

11-03-2024

SCALE:

1-100@A3

Client Name and Address:

Anita_Khanna
48 Adelphi Cres Hayes UB4 8LZ, UK
HA3 5NA_UK

Project Description:

LOFT CONVERSION,INTERNAL
MODIFICATION & REAR
EXTENSION WITH SKY LANTERN

Drawing Title:

Building Regulation Drawings

DRAWING HISTORY

DATE	REV#	DESCRIPTION

- STRUCTURE TO BE DEMOLISHED
- EXISTING STRUCTURE
- PROPOSED STRUCTURE
- PROPOSED DOOR & WINDOW

Consultant's Stamp:

PLANSING

Sheet Title:

FLOOR PLAN

Sheet No.


A011

Drawn by:

A-A-M

Checked by:

A-Z

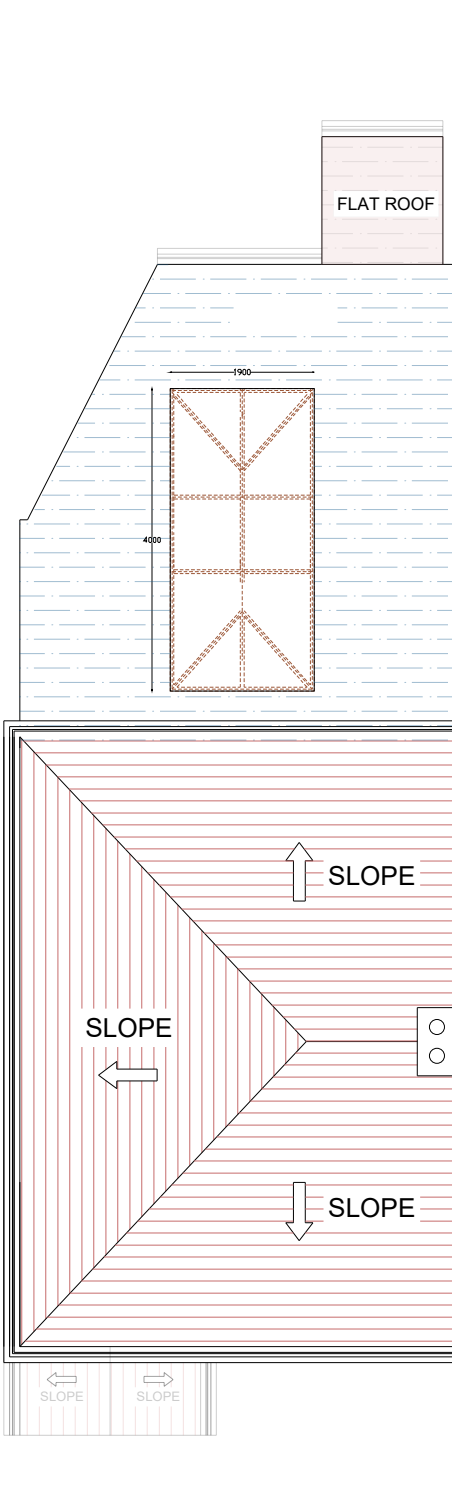


PROPOSED ROOF
SCALE: 1:100

CONSULTANTS:



PLANSING
info@plansing.co.uk
+44 (0) 330 133 9001

 

Date: 11-03-2024

SCALE: 1-100@A3

Client Name and Address:

Anita_Khanna
48 Adelphi Cres Hayes UB4 8LZ, UK
HA3 5NA_UK

Project Description:

LOFT CONVERSION,INTERNAL
MODIFICATION & REAR
EXTENSION WITH SKY LANTERN

Drawing Title: Building Regulation Drawings

DRAWING HISTORY		
DATE	REV#	DESCRIPTION

-  STRUCTURE TO BE DEMOLISHED
-  EXISTING STRUCTURE
-  PROPOSED STRUCTURE
-  PROPOSED DOOR & WINDOW

Consultant's Stamp:

PLANSING

Sheet Title: ROOF PLAN

Sheet No. A012

Drawn by: A-A-M	Checked by: A-Z
--------------------	--------------------




PROPOSED FRONT ELEVATION
SCALE: 1:100

CONSULTANTS:



SCALE

 

Date:

11-03-2024

SCALE:

1-100@A3

Client Name and Address:

Anita_Khanna
48 Adelphi Cres Hayes UB4 8LZ, UK
HA3 5NA_UK

Project Description:

LOFT CONVERSION,INTERNAL
MODIFICATION & REAR
EXTENSION WITH SKY LANTERN

Drawing Title:

Building Regulation Drawings

DRAWING HISTORY

DATE	REV#	DESCRIPTION



STRUCTURE TO BE DEMOLISHED



EXISTING STRUCTURE



PROPOSED STRUCTURE



PROPOSED DOOR & WINDOW

Consultant's Stamp:

PLANSING

Sheet Title:

ELEVATION

Sheet No.


A013

Drawn by:

A-A-M

Checked by:

A-Z

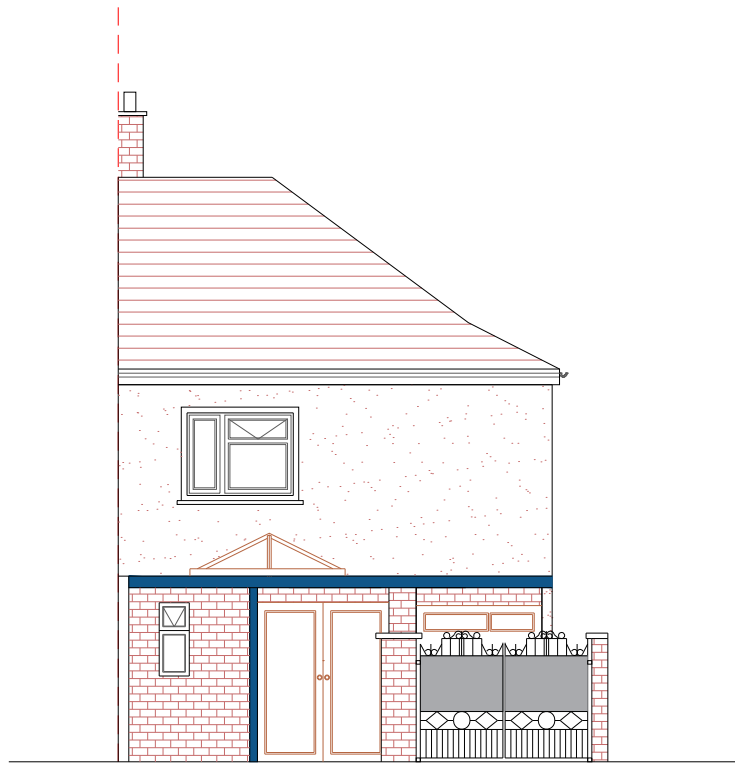


PROPOSED REAR ELEVATION
SCALE: 1:100

CONSULTANTS:



SCALE

 

Date:

11-03-2024

SCALE:

1-100@A3

Client Name and Address:

Anita_Khanna
48 Adelphi Cres Hayes UB4 8LZ, UK
HA3 5NA_UK

Project Description:

LOFT CONVERSION,INTERNAL
MODIFICATION & REAR
EXTENSION WITH SKY LANTERN

Drawing Title:

Building Regulation Drawings

DRAWING HISTORY

DATE	REV#	DESCRIPTION

- STRUCTURE TO BE DEMOLISHED
- EXISTING STRUCTURE
- PROPOSED STRUCTURE
- PROPOSED DOOR & WINDOW

Consultant's Stamp:

PLANSING

Sheet Title:

ELEVATION

Sheet No.


A014

Drawn by:

A-A-M

Checked by:

A-Z

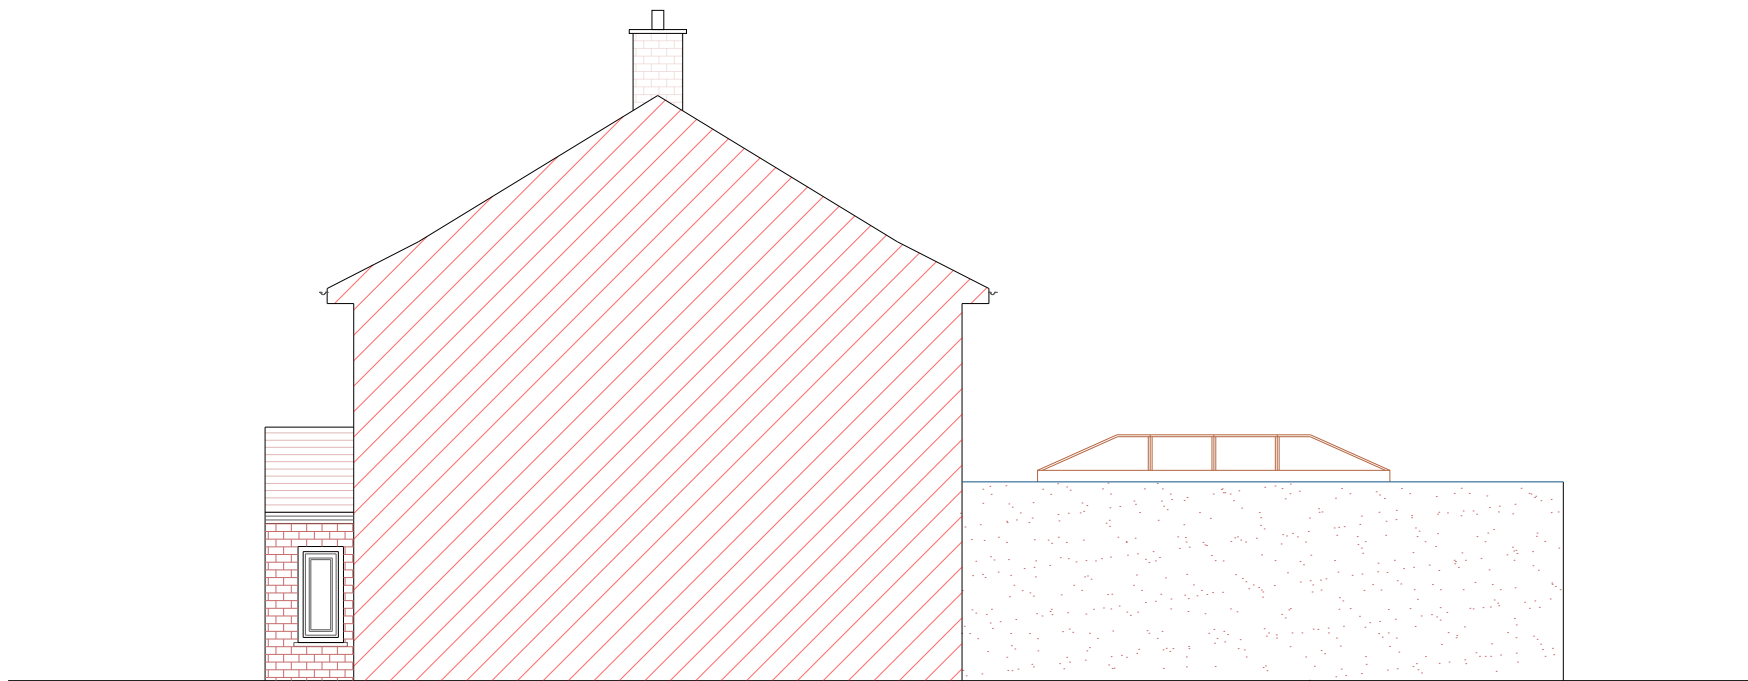


PROPOSED LEFT SIDE ELEVATION
SCALE: 1:100

CONSULTANTS:



PLANSING
info@plansing.co.uk
+44 (0) 330 133 9001

SCALE

 

Date:

11-03-2024

SCALE:

1-100@A3

Client Name and Address:

Anita_Khanna
48 Adelphi Cres Hayes UB4 8LZ, UK
HA3 5NA_UK

Project Description:

LOFT CONVERSION,INTERNAL
MODIFICATION & REAR
EXTENSION WITH SKY LANTERN

Drawing Title:

Building Regulation Drawings

DRAWING HISTORY

DATE	REV#	DESCRIPTION

- STRUCTURE TO BE DEMOLISHED
- EXISTING STRUCTURE
- PROPOSED STRUCTURE
- PROPOSED DOOR & WINDOW

Consultant's Stamp:

PLANSING

Sheet Title:

ELEVATION

Sheet No.


A015

Drawn by:

A-A-M

Checked by:

A-Z

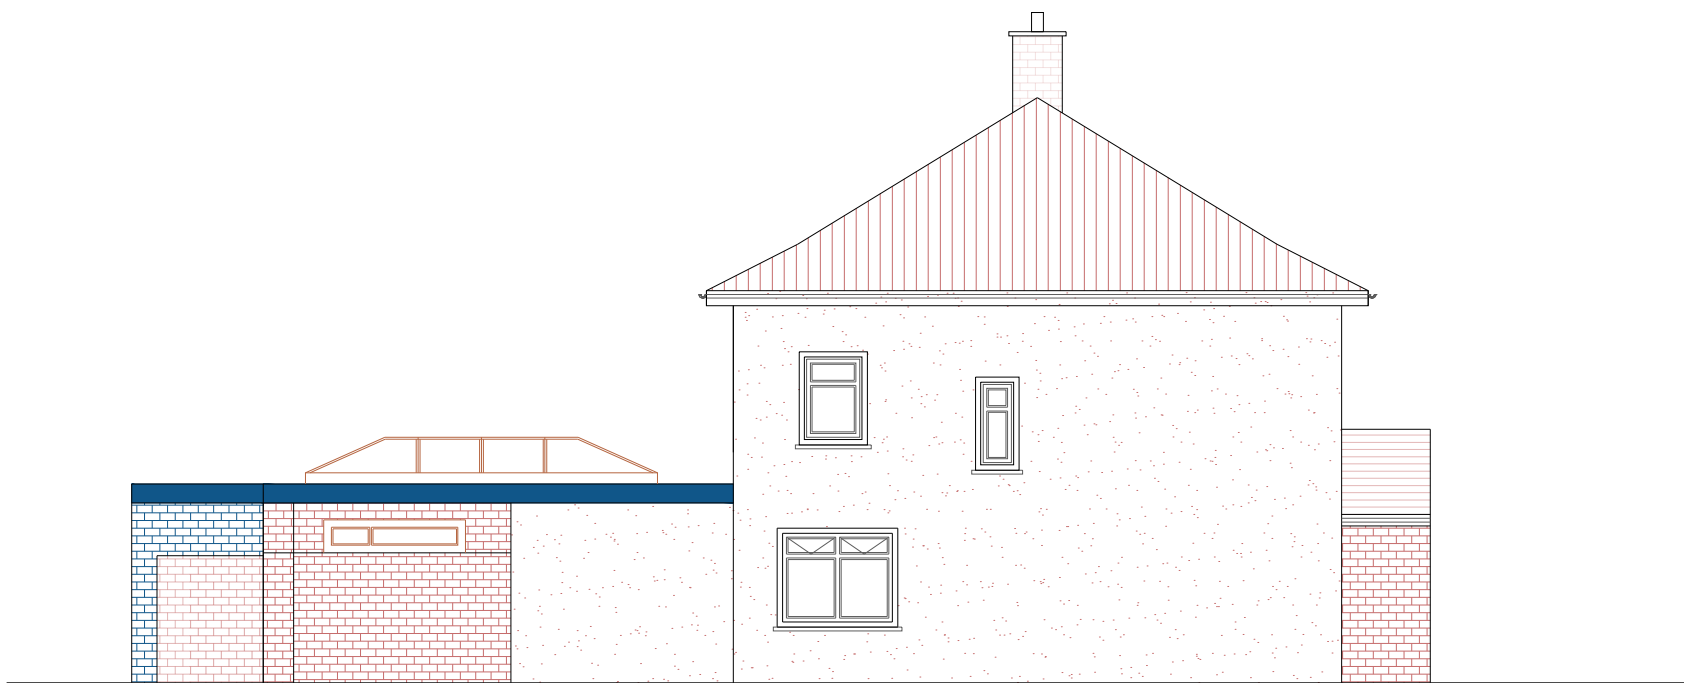


PROPOSED RIGHT SIDE ELEVATION
SCALE: 1:100

CONSULTANTS:



SCALE

 

Date:

11-03-2024

SCALE:

1-100@A3

Client Name and Address:

Anita_Khanna
48 Adelphi Cres Hayes UB4 8LZ, UK
HA3 5NA_UK

Project Description:

LOFT CONVERSION,INTERNAL
MODIFICATION & REAR
EXTENSION WITH SKY LANTERN

Drawing Title:

Building Regulation Drawings

DRAWING HISTORY

DATE	REV#	DESCRIPTION

	STRUCTURE TO BE DEMOLISHED
	EXISTING STRUCTURE
	PROPOSED STRUCTURE
	PROPOSED DOOR & WINDOW

Consultant's Stamp:

PLANSING

Sheet Title:

ELEVATION

Sheet No.

A016

Drawn by:

A-A-M

Checked by:

A-Z