




PLANSING

CLIENT	Anita Khanna
ADDRESS	48_Adelphi_Cres_Hayes_UB4 8LZ_UK

CONSULTANTS:




PLANSING
info@plansing.co.uk
+44 (0) 330 133 9001

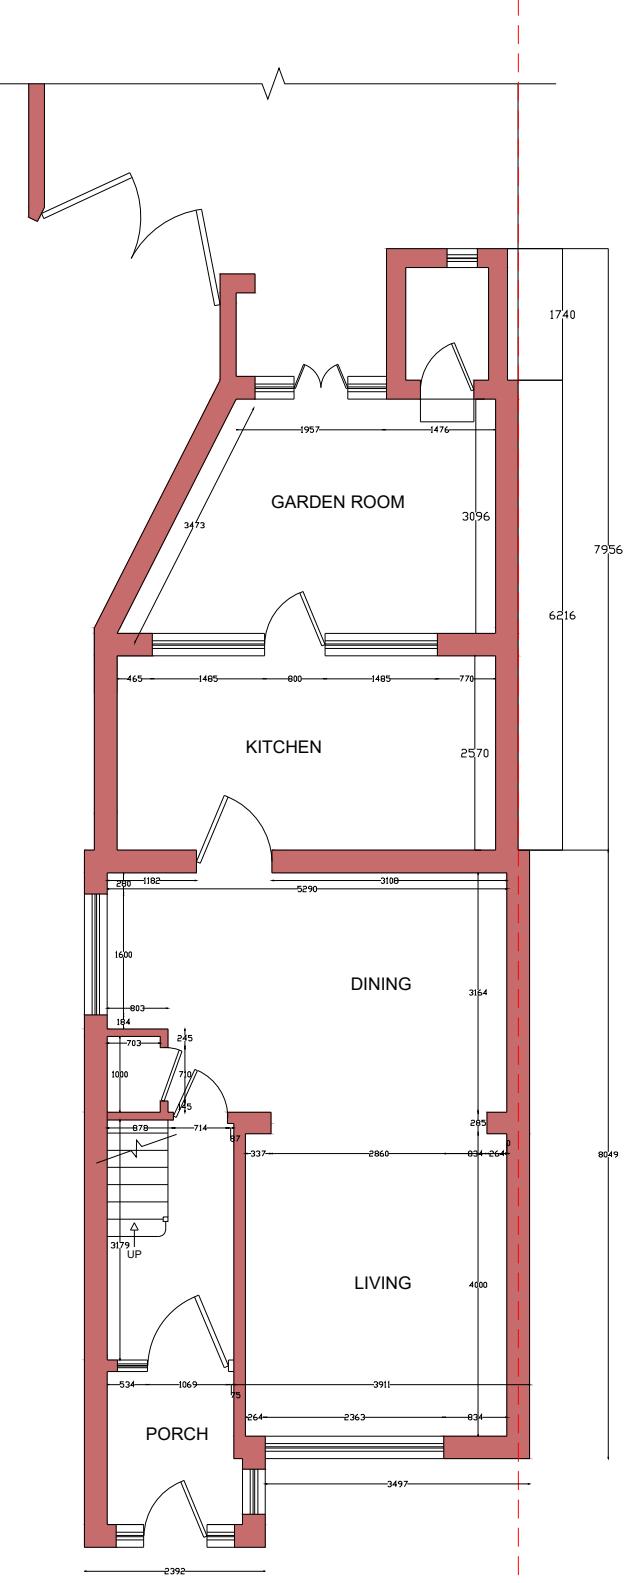

EXISTING GROUND FLOOR PLAN
SCALE: 1:100

SCALE

 

Date:

11-03-2024

SCALE:

1-100@A3

Client Name and Address:

Anita_Khanna
48 Adelphi Cres Hayes UB4 8LZ, UK
HA3 5NA_UK

Project Description:

LOFT CONVERSION, INTERNAL
MODIFICATION & REAR
EXTENSION WITH SKY LANTERN

Drawing Title: Building Regulation Drawings

DRAWING HISTORY

DATE	REV#	DESCRIPTION

- STRUCTURE TO BE DEMOLISHED
- EXISTING STRUCTURE
- PROPOSED STRUCTURE
- PROPOSED DOOR & WINDOW

Consultant's Stamp:

PLANSING

Sheet Title: FLOOR PLAN

Sheet No. A001

Drawn by: A-A-M Checked by: A-Z

CONSULTANTS:




PLANSING
info@plansing.co.uk
+44 (0) 330 133 9001



EXISTING FIRST FLOOR PLAN
SCALE: 1:100

SCALE

 

Date:

11-03-2024

SCALE:

1-100@A3

Client Name and Address:

Anita_Khanna
48 Adelphi Cres Hayes UB4 8LZ, UK
HA3 5NA_UK


Project Description:

LOFT CONVERSION, INTERNAL
MODIFICATION & REAR
EXTENSION WITH SKY LANTERN

Drawing Title: Building Regulation Drawings

DRAWING HISTORY

DATE	REV#	DESCRIPTION

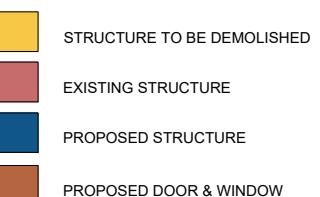

Consultant's Stamp:

PLANSING

Sheet Title: FLOOR PLAN


Sheet No. A002

Drawn by: A-A-M Checked by: A-Z

CONSULTANTS:



PLANSING
info@plansing.co.uk
+44 (0) 330 133 9001

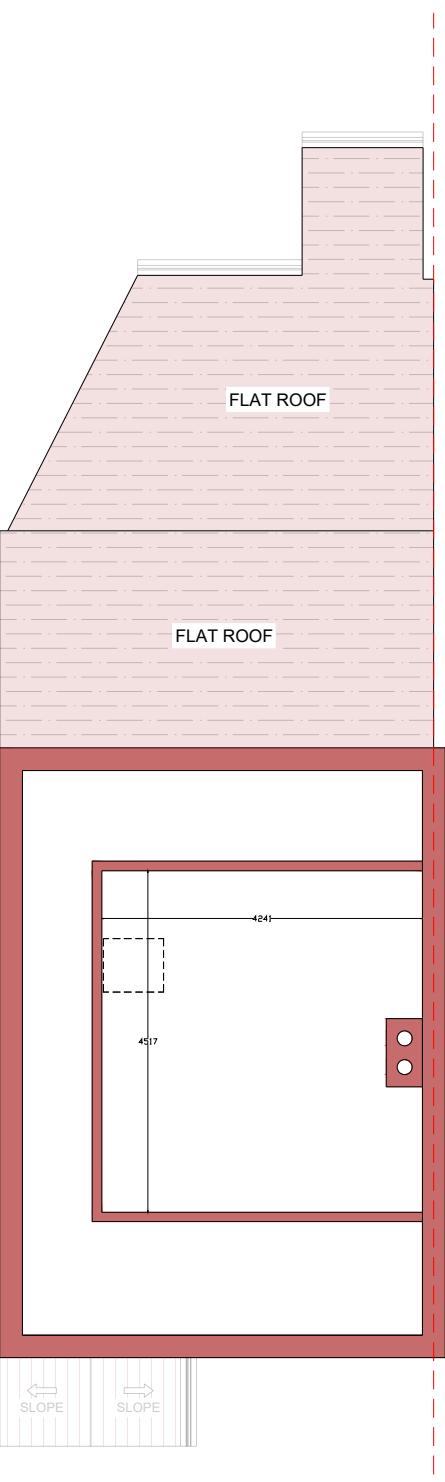

EXISTING LOFT FLOOR PLAN
SCALE: 1:100

SCALE

0m	1m	2m	3m	4m	5m
----	----	----	----	----	----

Date:

11-03-2024

SCALE:

1-100@A3

Client Name and Address:

Anita_Khanna
48 Adelphi Cres Hayes UB4 8LZ, UK
HA3 5NA_UK

Project Description:

LOFT CONVERSION, INTERNAL
MODIFICATION & REAR
EXTENSION WITH SKY LANTERN

Drawing Title: Building Regulation Drawings

DRAWING HISTORY

DATE	REV#	DESCRIPTION

	STRUCTURE TO BE DEMOLISHED
	EXISTING STRUCTURE
	PROPOSED STRUCTURE
	PROPOSED DOOR & WINDOW

Consultant's Stamp:

PLANSING

Sheet Title: FLOOR PLAN

Sheet No. A003


Drawn by: A-A-M Checked by: A-Z

CONSULTANTS:



PLANSING
info@plansing.co.uk
+44 (0) 330 133 9001

SCALE

 

Date:

11-03-2024

SCALE:

1-100@A3

Client Name and Address:

Anita_Khanna
48 Adelphi Cres Hayes UB4 8LZ, UK
HA3 5NA_UK


Project Description:

LOFT CONVERSION, INTERNAL
MODIFICATION & REAR
EXTENSION WITH SKY LANTERN

Drawing Title: Building Regulation Drawings

DRAWING HISTORY

DATE	REV#	DESCRIPTION

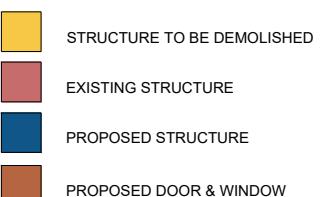


Consultant's Stamp:

PLANSING

Sheet Title: ROOF PLAN

Sheet No. A004

Drawn by: A-A-M Checked by: A-Z

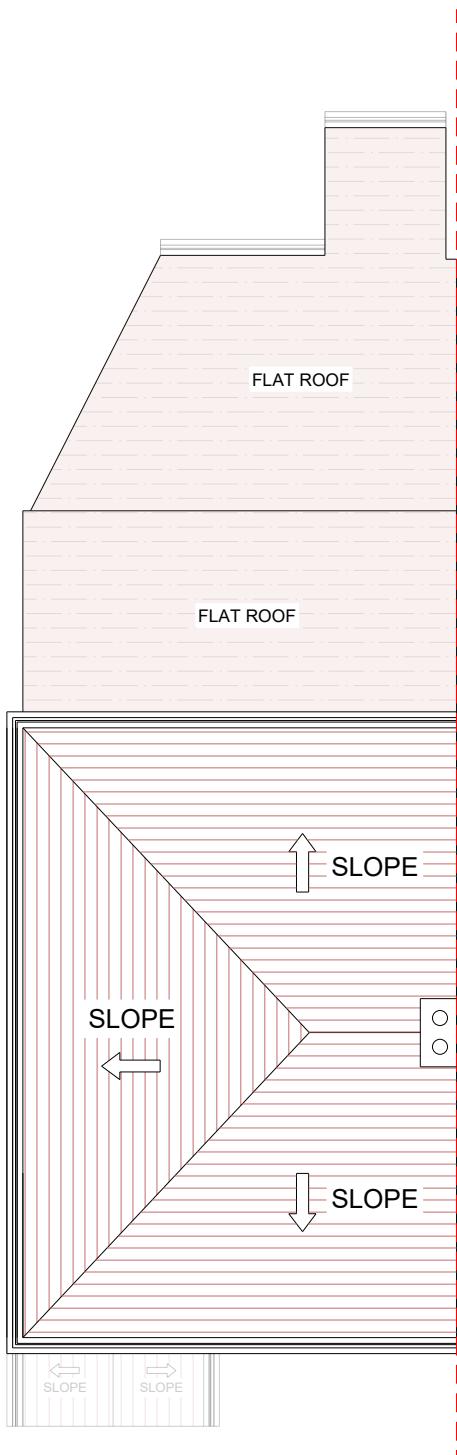


EXISTING ROOF PLAN
SCALE: 1:100

CONSULTANTS:



PLANSING
info@plansing.co.uk
+44 (0) 330 133 9001

SCALE

 

Date:

11-03-2024

SCALE:

1-100@A3

Client Name and Address:

Anita_Khanna
48 Adelphi Cres Hayes UB4 8LZ, UK
HA3 5NA_UK


Project Description:

LOFT CONVERSION,INTERNAL
MODIFICATION & REAR
EXTENSION WITH SKY LANTERN

Drawing Title: Building Regulation Drawings

DRAWING HISTORY

DATE	REV#	DESCRIPTION

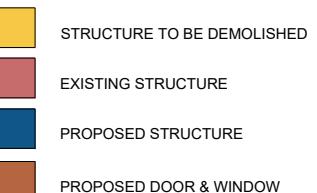

Consultant's Stamp:

PLANSING

Sheet Title: ELEVATION

Sheet No. A005

Drawn by: A-A-M Checked by: A-Z



CONSULTANTS:




PLANSING

info@plansing.co.uk

+44 (0) 330 133 9001

SCALE

 

Date:

11-03-2024

SCALE:

1-100@A3

Client Name and Address:

Anita_Khanna
48 Adelphi Cres Hayes UB4 8LZ, UK
HA3 5NA_UK

Project Description:

LOFT CONVERSION,INTERNAL
MODIFICATION & REAR
EXTENSION WITH SKY LANTERN

Drawing Title: Building Regulation Drawings

DRAWING HISTORY

DATE	REV#	DESCRIPTION

	STRUCTURE TO BE DEMOLISHED
	EXISTING STRUCTURE
	PROPOSED STRUCTURE
	PROPOSED DOOR & WINDOW

Consultant's Stamp:

PLANSING

Sheet Title: ELEVATION

Sheet No. A006

Drawn by: A-A-M Checked by: A-Z




EXISTING REAR ELEVATION
SCALE: 1:100

CONSULTANTS:



PLANSING
info@plansing.co.uk
+44 (0) 330 133 9001

SCALE

 

Date:

11-03-2024

SCALE:

1-100@A3

Client Name and Address:

Anita_Khanna
48 Adelphi Cres Hayes UB4 8LZ, UK
HA3 5NA_UK


Project Description:

LOFT CONVERSION,INTERNAL
MODIFICATION & REAR
EXTENSION WITH SKY LANTERN

Drawing Title: Building Regulation Drawings

DRAWING HISTORY

DATE	REV#	DESCRIPTION

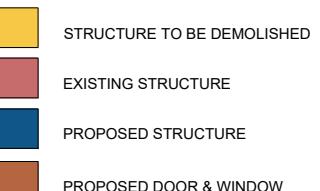


Consultant's Stamp:

PLANSING

Sheet Title: ELEVATION

Sheet No. A007

Drawn by: A-A-M Checked by: A-Z

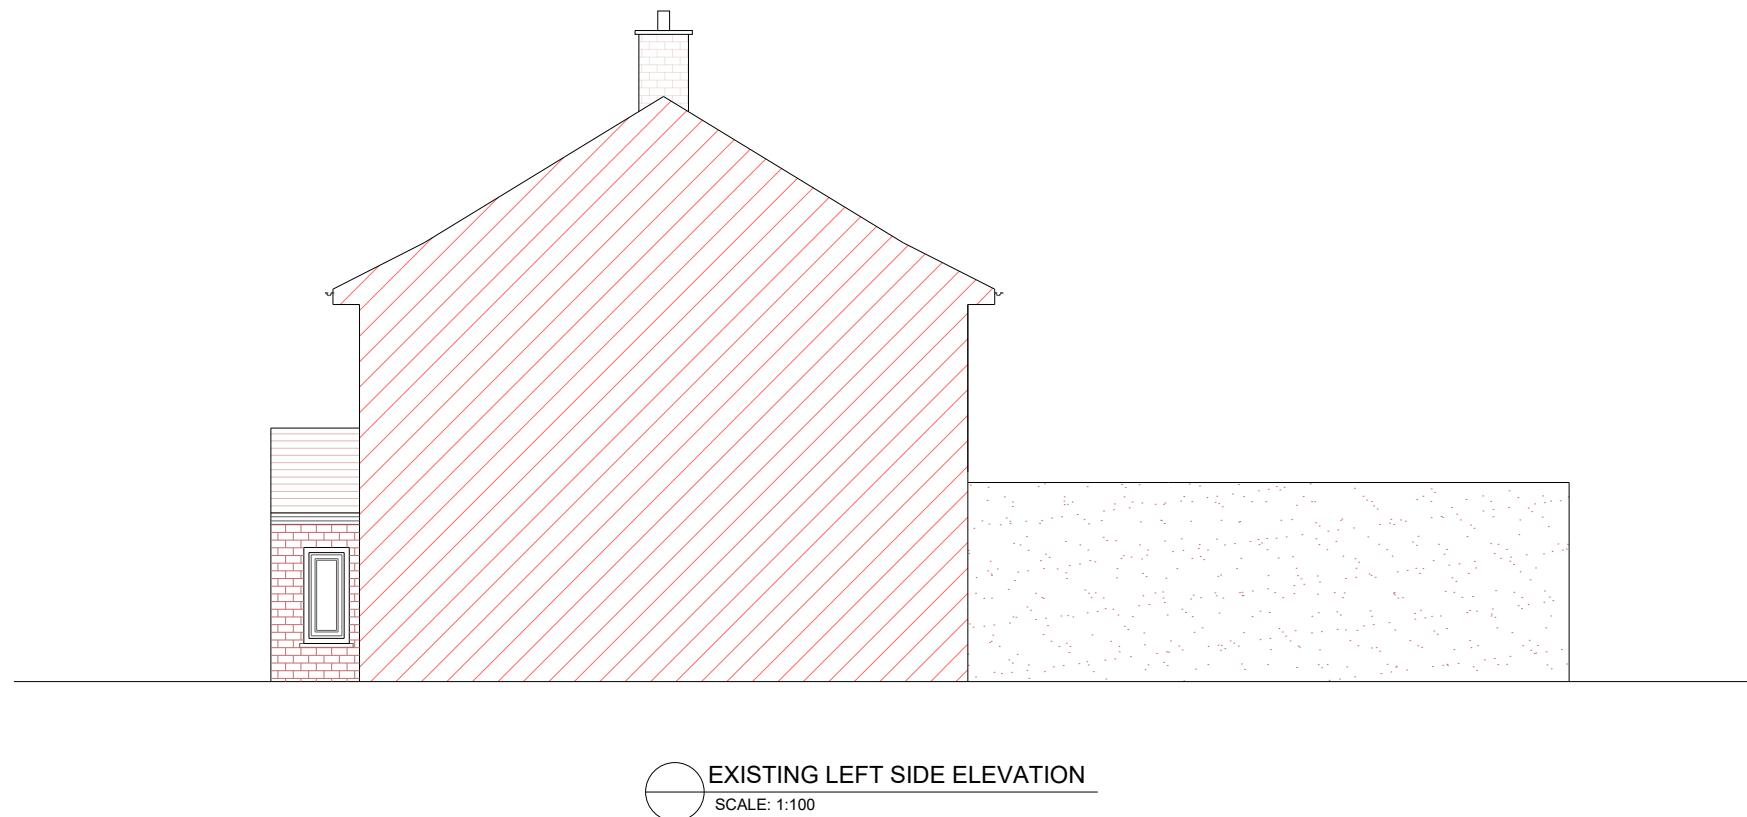


CONSULTANTS:



PLANSING
info@plansing.co.uk
+44 (0) 330 133 9001

SCALE

 

Date:

11-03-2024

SCALE:

1-100@A3

Client Name and Address:

Anita_Khanna
48 Adelphi Cres Hayes UB4 8LZ, UK
HA3 5NA_UK


Project Description:

LOFT CONVERSION, INTERNAL
MODIFICATION & REAR
EXTENSION WITH SKY LANTERN

Drawing Title: Building Regulation Drawings

DRAWING HISTORY

DATE	REV#	DESCRIPTION

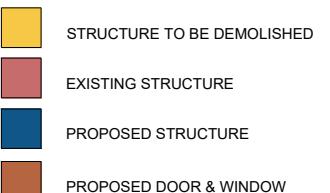

Consultant's Stamp:

PLANSING

Sheet Title: ELEVATION

Sheet No. A008

Drawn by: A-A-M Checked by: A-Z




EXISTING RIGHT SIDE ELEVATION
SCALE: 1:100

CONSULTANTS:



PLANSING
info@plansing.co.uk
+44 (0) 330 133 9001

SCALE

 

Date:

11-03-2024

SCALE:

1-100@A3

Client Name and Address:

Anita_Khanna
48 Adelphi Cres Hayes UB4 8LZ, UK
HA3 5NA_UK


Project Description:

LOFT CONVERSION, INTERNAL
MODIFICATION & REAR
EXTENSION WITH SKY LANTERN

Drawing Title: Building Regulation Drawings

DRAWING HISTORY

DATE	REV#	DESCRIPTION

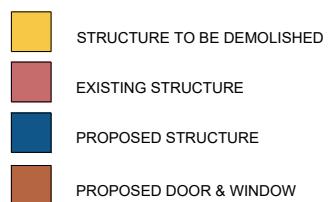


Consultant's Stamp:

PLANSING

Sheet Title: FLOOR PLAN

Sheet No. A009

Drawn by: A-A-M Checked by: A-Z

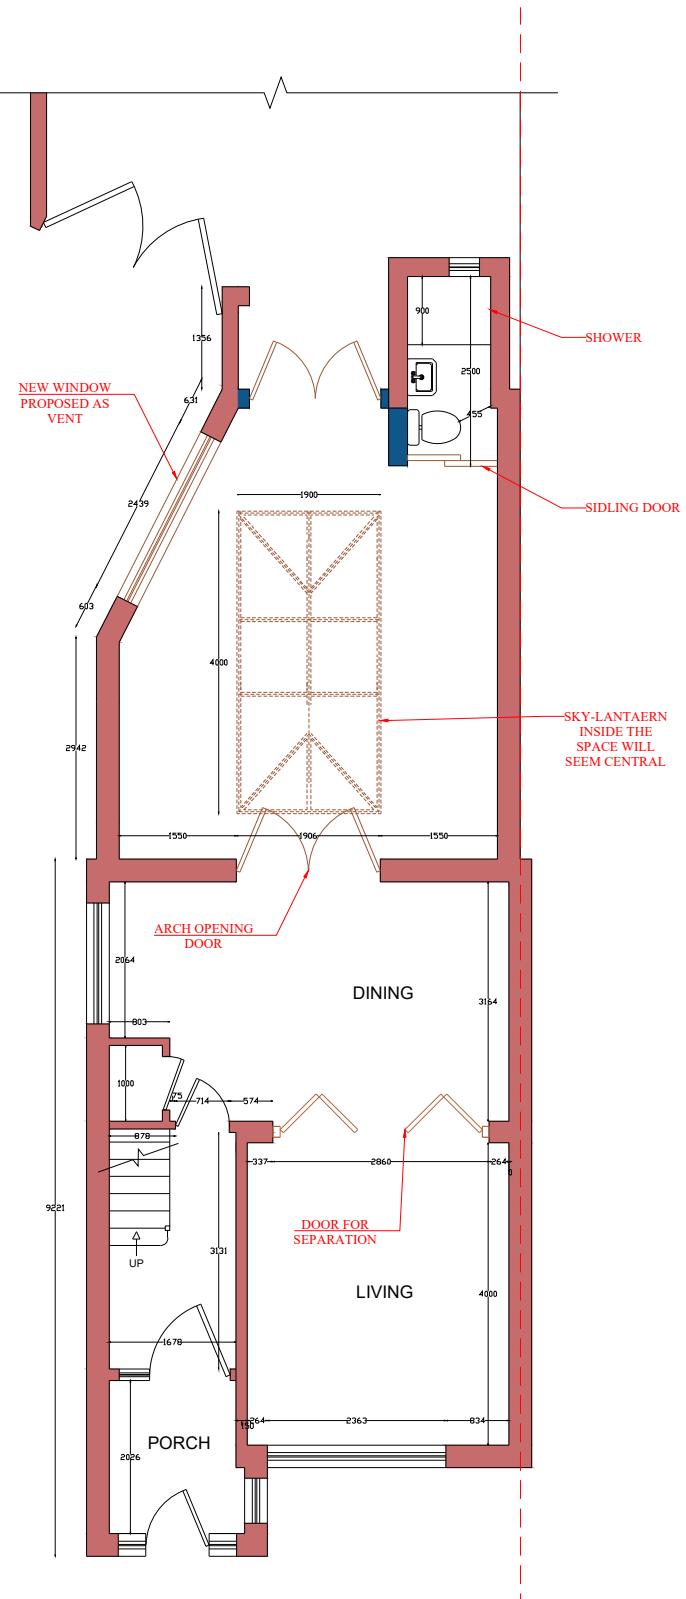


PROPOSED GROUND FLOOR PLAN
SCALE: 1:100

CONSULTANTS:



PLANSING
info@plansing.co.uk
+44 (0) 330 133 9001

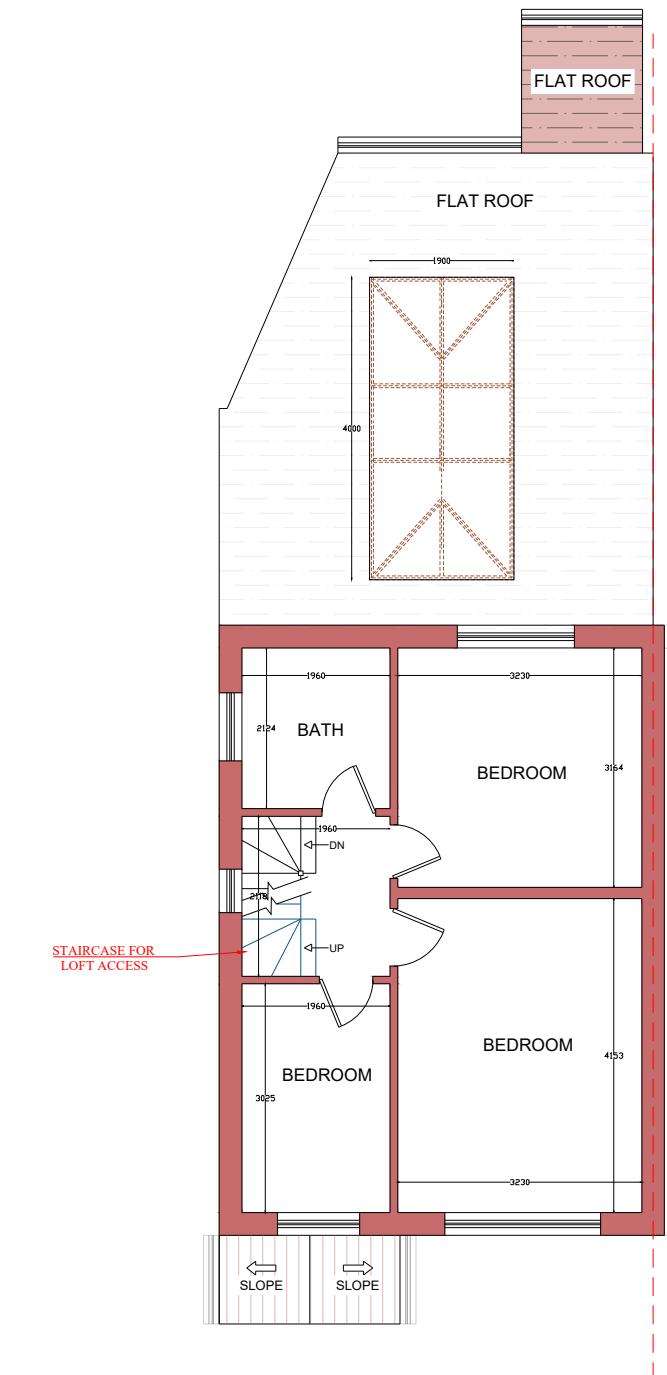

PROPOSED FIRST FLOOR PLAN
SCALE: 1:100

SCALE
0m 1m 2m 3m 4m 5m

Date:
11-03-2024

SCALE:
1-100@A3

Client Name and Address:

Anita_Khanna
48 Adelphi Cres Hayes UB4 8LZ, UK
HA3 5NA_UK

Project Description:

LOFT CONVERSION, INTERNAL
MODIFICATION & REAR
EXTENSION WITH SKY LANTERN

Drawing Title: Building Regulation Drawings

DRAWING HISTORY		
DATE	REV#	DESCRIPTION

STRUCTURE TO BE DEMOLISHED
EXISTING STRUCTURE
PROPOSED STRUCTURE
PROPOSED DOOR & WINDOW

Consultant's Stamp:
PLANSING

Sheet Title: FLOOR PLAN

Sheet No. A0010


Drawn by: A-A-M Checked by: A-Z

CONSULTANTS:



PLANSING
info@plansing.co.uk
+44 (0) 330 133 9001

SCALE

 

Date:

11-03-2024

SCALE:

1-100@A3

Client Name and Address:

Anita_Khanna
48 Adelphi Cres Hayes UB4 8LZ, UK
HA3 5NA_UK


Project Description:

LOFT CONVERSION, INTERNAL
MODIFICATION & REAR
EXTENSION WITH SKY LANTERN

Drawing Title: Building Regulation Drawings

DRAWING HISTORY

DATE	REV#	DESCRIPTION

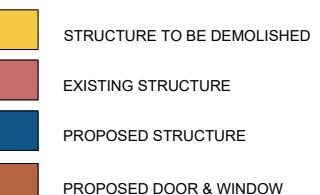


Consultant's Stamp:

PLANSING

Sheet Title: FLOOR PLAN

Sheet No. A0011

Drawn by: A-A-M Checked by: A-Z

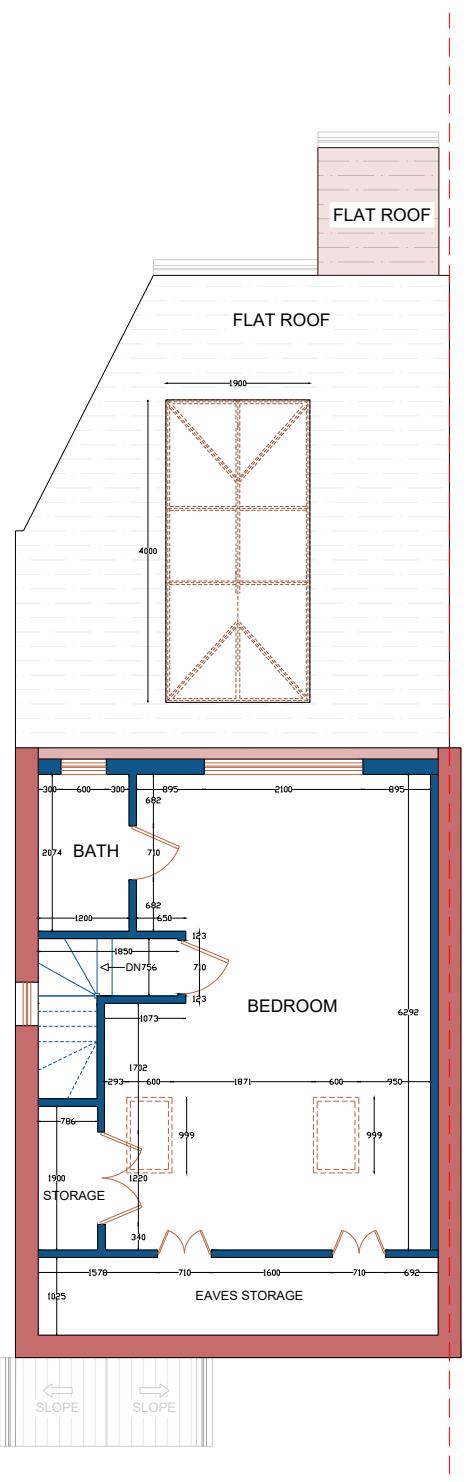


PROPOSED LOFT FLOOR PLAN
SCALE: 1:100

CONSULTANTS:



PLANSING
info@plansing.co.uk
+44 (0) 330 133 9001

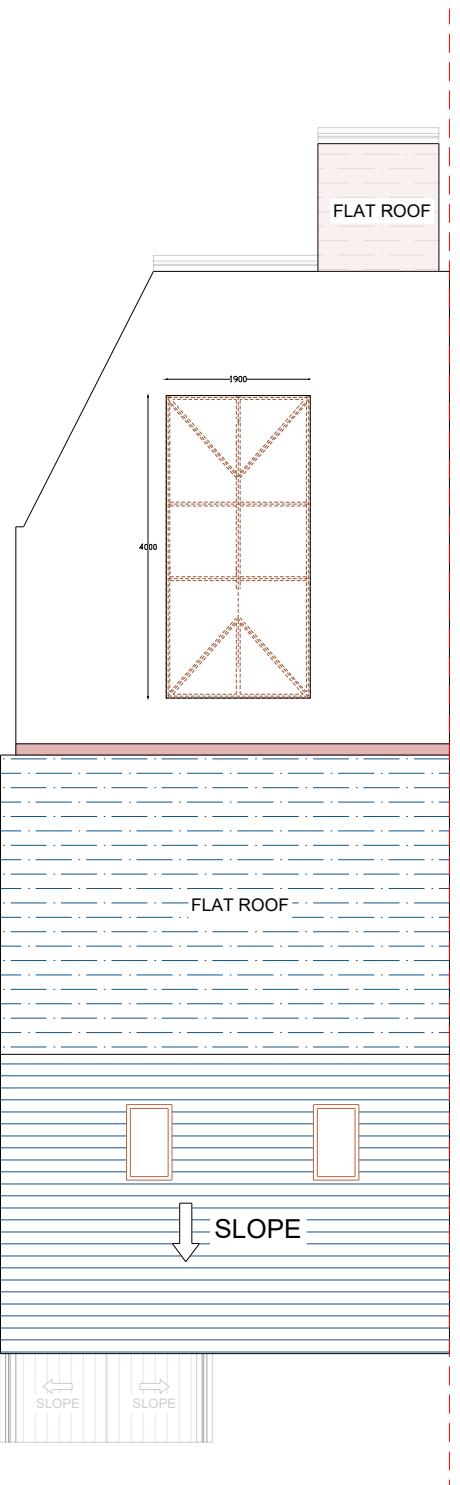

PROPOSED ROOF
SCALE: 1:100

SCALE

0m 1m 2m 3m 4m 5m

Date:

11-03-2024

SCALE:

1-100@A3

Client Name and Address:

Anita_Khanna
48 Adelphi Cres Hayes UB4 8LZ, UK
HA3 5NA_UK


Project Description:

LOFT CONVERSION, INTERNAL
MODIFICATION & REAR
EXTENSION WITH SKY LANTERN

Drawing Title: Building Regulation Drawings

DRAWING HISTORY

DATE	REV#	DESCRIPTION

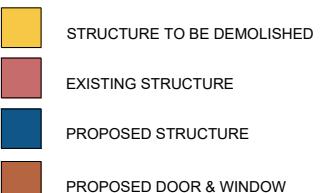

Consultant's Stamp:

PLANSING

Sheet Title: ROOF PLAN

Sheet No. A0012

Drawn by: A-A-M Checked by: A-Z

CONSULTANTS:



PLANSING
info@plansing.co.uk
+44 (0) 330 133 9001

A horizontal scale bar with a black border. It features six vertical tick marks: five evenly spaced intermediate tick marks and one longer tick mark at the 0m position. Below the scale bar, numerical labels are placed at each tick mark: '0m', '1m', '2m', '3m', '4m', and '5m' from left to right.

Date: 11-03-2024

SCALE:

Client Name and Address:

Anita_Khanna
48 Adelphi Cres Hayes UB4 8LZ, UK
HA3 5NA_UK

Project Description:

LOFT CONVERSION, INTERNAL MODIFICATION & REAR EXTENSION WITH SKY LANTERN

Drawing Title: Building Regulation Drawing

Consultant's Stamp:

PLANSING

Sheet Title: ELEVATION

Sheet No 4-242


Drawn by: A-A-M	Checked by: A-Z
--------------------	--------------------

CONSULTANTS:



PLANSING
info@plansing.co.uk
+44 (0) 330 133 9001

SCALE

 

Date:

11-03-2024

SCALE:

1-100@A3

Client Name and Address:

Anita_Khanna
48 Adelphi Cres Hayes UB4 8LZ, UK
HA3 5NA_UK


Project Description:

LOFT CONVERSION,INTERNAL
MODIFICATION & REAR
EXTENSION WITH SKY LANTERN

Drawing Title: Building Regulation Drawings

DRAWING HISTORY

DATE	REV#	DESCRIPTION

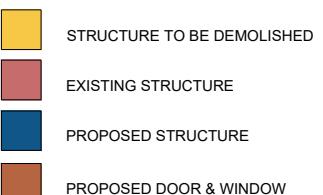


Consultant's Stamp:

PLANSING

Sheet Title: ELEVATION

Sheet No. A014

Drawn by: A-A-M Checked by: A-Z

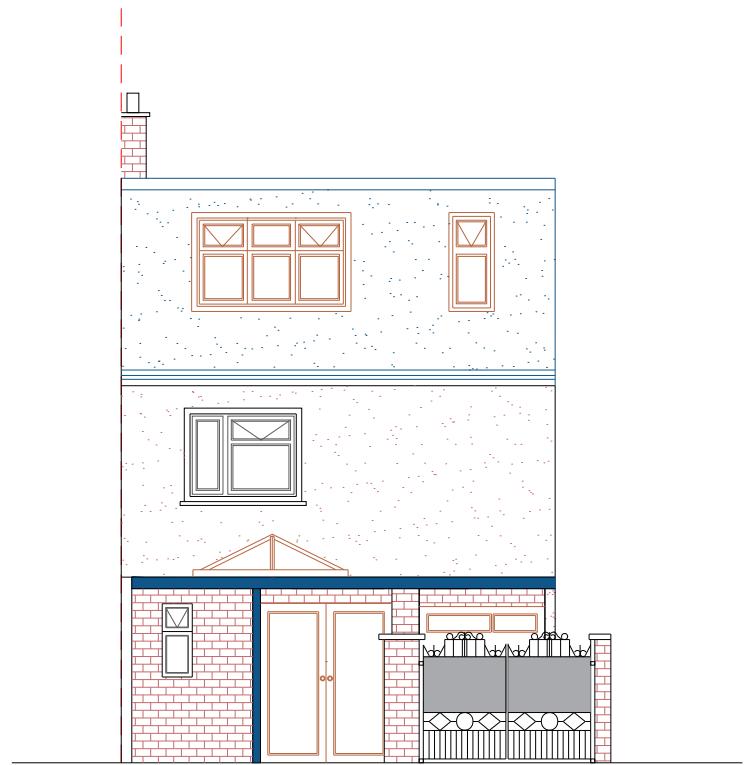

PROPOSED REAR ELEVATION
SCALE: 1:100

CONSULTANTS:



PLANSING
info@plansing.co.uk
+44 (0) 330 133 9001

SCALE



Date:

11-03-2024

SCALE:

1-100@A3

Client Name and Address:

Anita_Khanna
48 Adelphi Cres Hayes UB4 8LZ, UK
HA3 5NA_UK


Project Description:

LOFT CONVERSION,INTERNAL
MODIFICATION & REAR
EXTENSION WITH SKY LANTERN

Drawing Title: Building Regulation Drawings

DRAWING HISTORY

DATE	REV#	DESCRIPTION

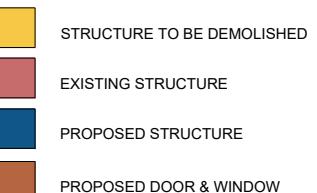


Consultant's Stamp:

PLANSING

Sheet Title: ELEVATION

Sheet No. A015

Drawn by: A-A-M Checked by: A-Z

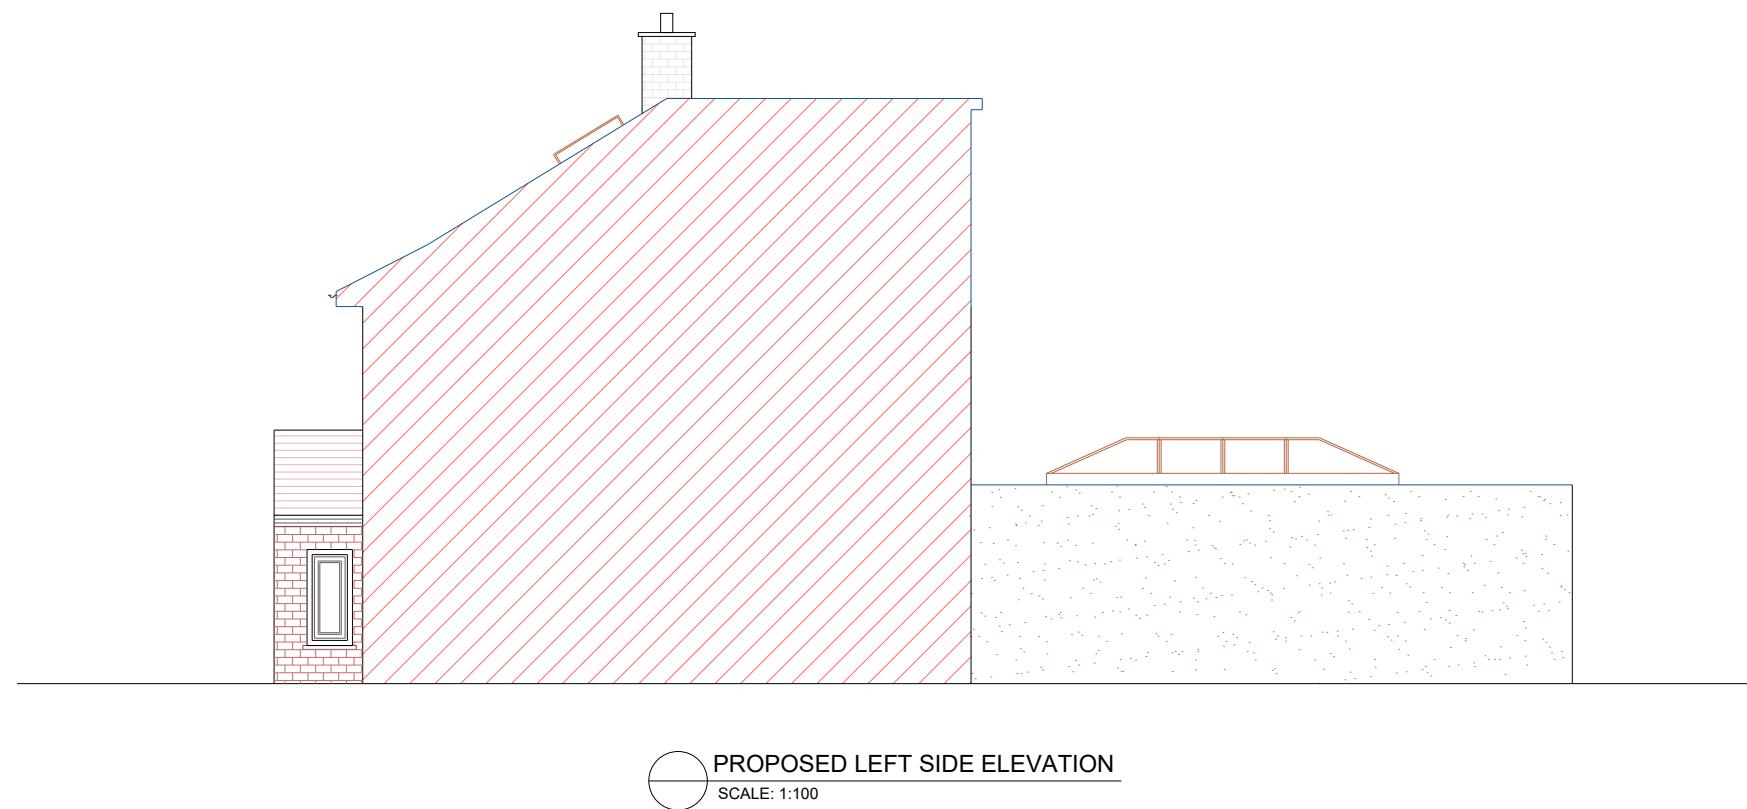


CONSULTANTS:



PLANSING
info@plansing.co.uk
+44 (0) 330 133 9001

SCALE

 

Date:

11-03-2024

SCALE:

1-100@A3

Client Name and Address:

Anita_Khanna
48 Adelphi Cres Hayes UB4 8LZ, UK
HA3 5NA_UK


Project Description:

LOFT CONVERSION, INTERNAL
MODIFICATION & REAR
EXTENSION WITH SKY LANTERN

Drawing Title: Building Regulation Drawings

DRAWING HISTORY

DATE	REV#	DESCRIPTION

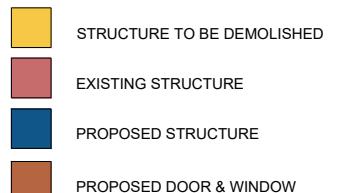


Consultant's Stamp:

PLANSING

Sheet Title: ELEVATION

Sheet No. A0016

Drawn by: A-A-M Checked by: A-Z

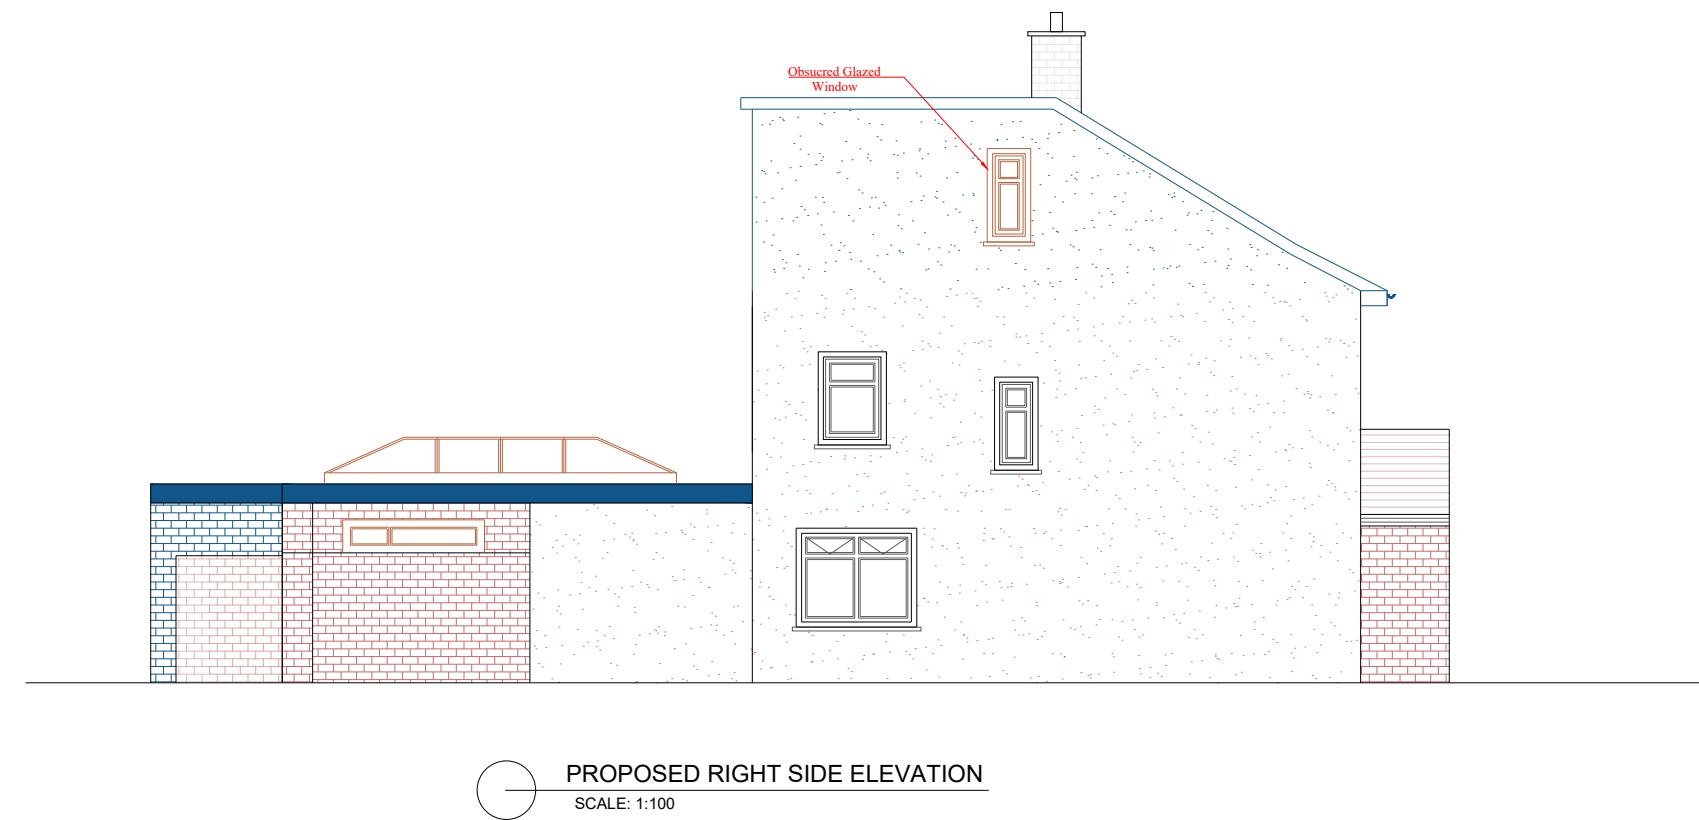

CONSULTANTS:



PLANSING
info@plansing.co.uk
+44 (0) 330 133 9001

SCALE

0m 1m 2m 3m 4m 5m

Date:

11-03-2024

SCALE:

1-100@A3

Client Name and Address:

Anita_Khanna
48 Adelphi Cres Hayes UB4 8LZ, UK
HA3 5NA_UK


Project Description:

LOFT CONVERSION,INTERNAL
MODIFICATION & REAR
EXTENSION WITH SKY LANTERN

Drawing Title: Building Regulation Drawings

DRAWING HISTORY

DATE	REV#	DESCRIPTION

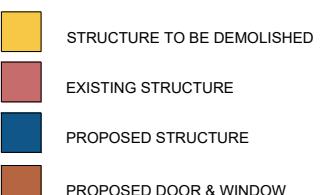

Consultant's Stamp:

PLANSING

Sheet Title: ELEVATION

Sheet No. A017

Drawn by: A-A-M Checked by: A-Z



PROPOSED STREET ELEVATION
SCALE: 1:100