


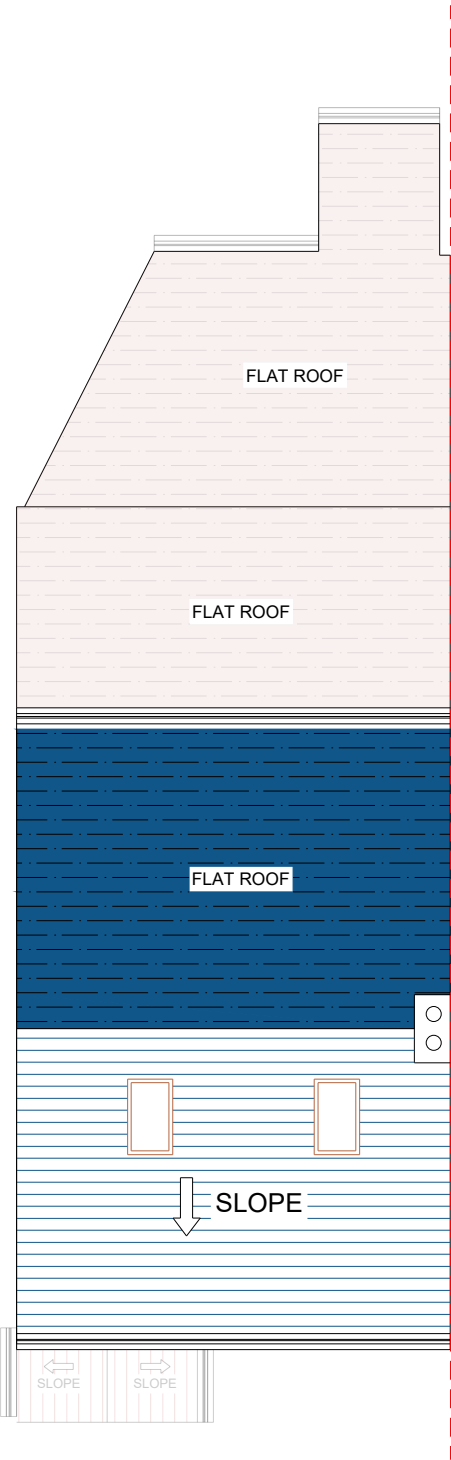

 **PROPOSED ROOF PLAN**
SCALE: 1:100

CONSULTANTS:



PLANSING
info@plansing.co.uk
+44 (0) 330 133 9001

North Direction:

Date: 11-03-2024

SCALE: 1-100@A3

Client Name and Address:

Anita_Khanna
48 Adelphi Cres Hayes UB4 8LZ, UK
HA3 5NA_UK

Project Description:

LOFT CONVERSION

Drawing Title: Building Regulation Drawings

DRAWING HISTORY		
DATE	REV#	DESCRIPTION

-  STRUCTURE TO BE DEMOLISHED
-  EXISTING STRUCTURE
-  PROPOSED STRUCTURE
-  PROPOSED DOOR & WINDOW

Consultant's Stamp:

PLANSING

Sheet Title: ROOF PLAN

Sheet No. A010

Drawn by: A-A-M	Checked by: A-Z
-----------------	-----------------