

CONSULTANTS:



PLANSING

info@plansing.co.uk

+44 (0) 330 133 9001

North Direction:

Date:

11-03-2024

SCALE:

1-100@A3

Client Name and Address:

Anita\_Khanna  
48 Adelphi Cres Hayes UB4 8LZ, UK  
HA3 5NA\_UK


Project Description:

LOFT CONVERSION

Drawing Title: Building Regulation Drawings

DRAWING HISTORY

DATE	REV#	DESCRIPTION

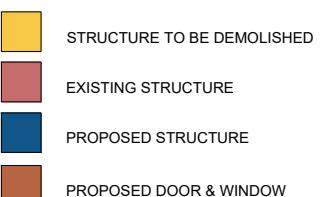


Consultant's Stamp:

PLANSING

Sheet Title: FLOOR PLAN

Sheet No. A009

Drawn by: A-A-M Checked by: A-Z

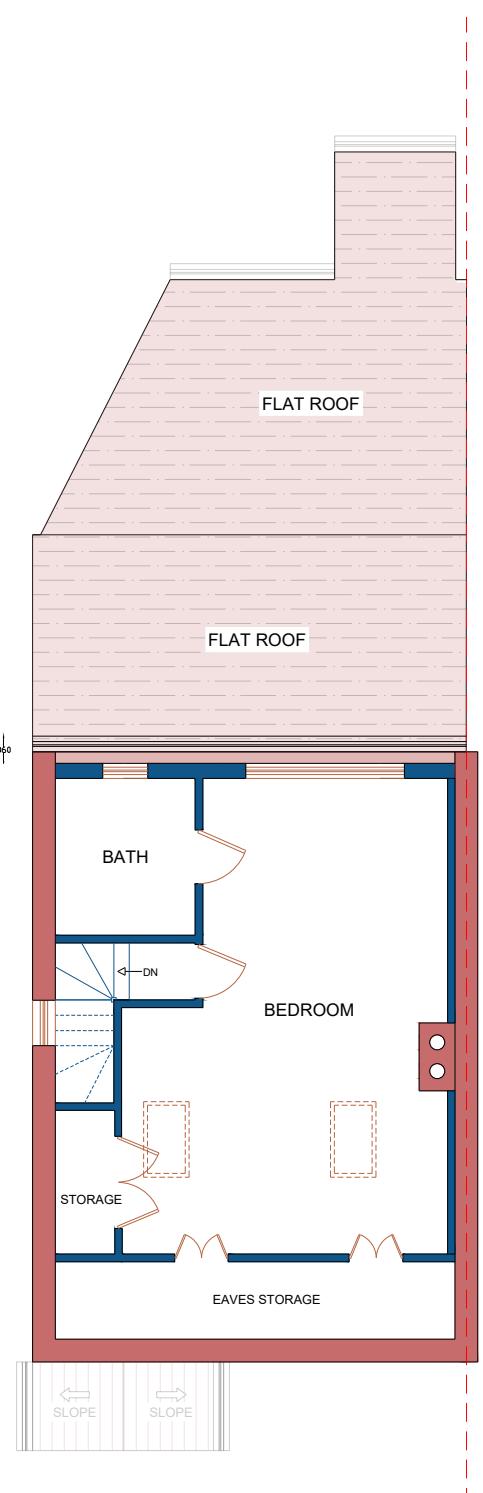

PROPOSED LOFT FLOOR PLAN  
SCALE: 1:100