



PLANSING

CLIENT	Anita Khanna
ADDRESS	48_Adelphi_Cres_Hayes_UB4 8LZ_UK

CONSULTANTS:



PLANSING
info@plansing.co.uk
+44 (0) 330 133 9001

North Direction:

Date:

11-03-2024

SCALE:

1-100@A3

Client Name and Address:

Anita_Khanna
48 Adelphi Cres Hayes UB4 8LZ, UK
HA3 5NA_UK


Project Description:

LOFT CONVERSION

Drawing Title: Building Regulation Drawings

DRAWING HISTORY

DATE	REV#	DESCRIPTION

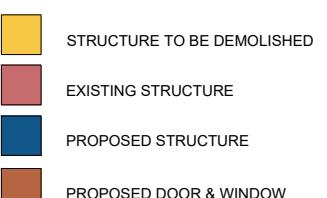


Consultant's Stamp:

PLANSING

Sheet Title: FLOOR PLAN

Sheet No. A001

Drawn by: A-A-M Checked by: A-Z

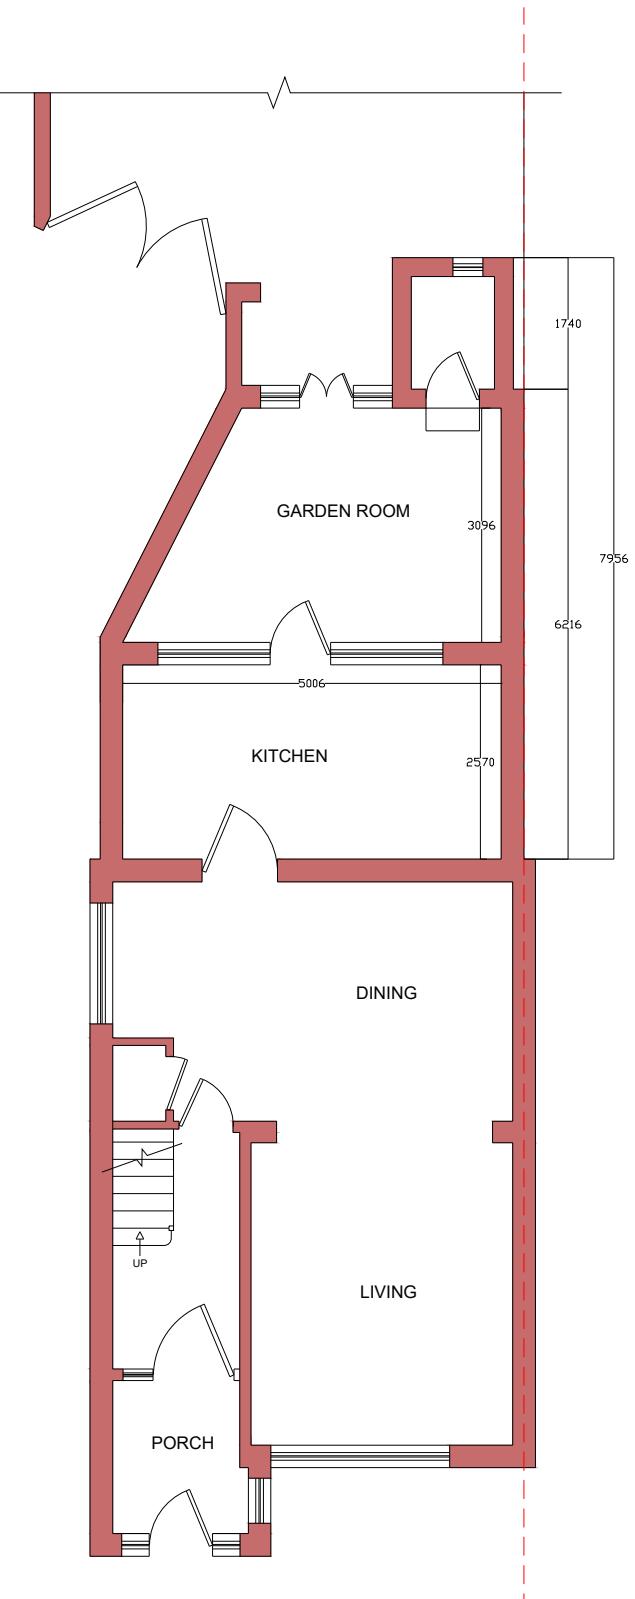

EXISTING GROUND FLOOR PLAN
SCALE: 1:100

CONSULTANTS:



PLANSING

info@plansing.co.uk

+44 (0) 330 133 9001

North Direction:

Date:

11-03-2024

SCALE:

1-100@A3

Client Name and Address:

Anita_Khanna
48 Adelphi Cres Hayes UB4 8LZ, UK
HA3 5NA_UK


Project Description:

LOFT CONVERSION

Drawing Title: Building Regulation Drawings

DRAWING HISTORY

DATE	REV#	DESCRIPTION

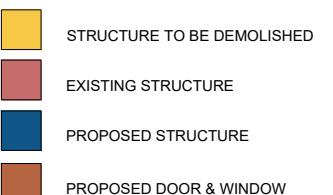


Consultant's Stamp:

PLANSING

Sheet Title: FLOOR PLAN

Sheet No. A002

Drawn by: A-A-M Checked by: A-Z

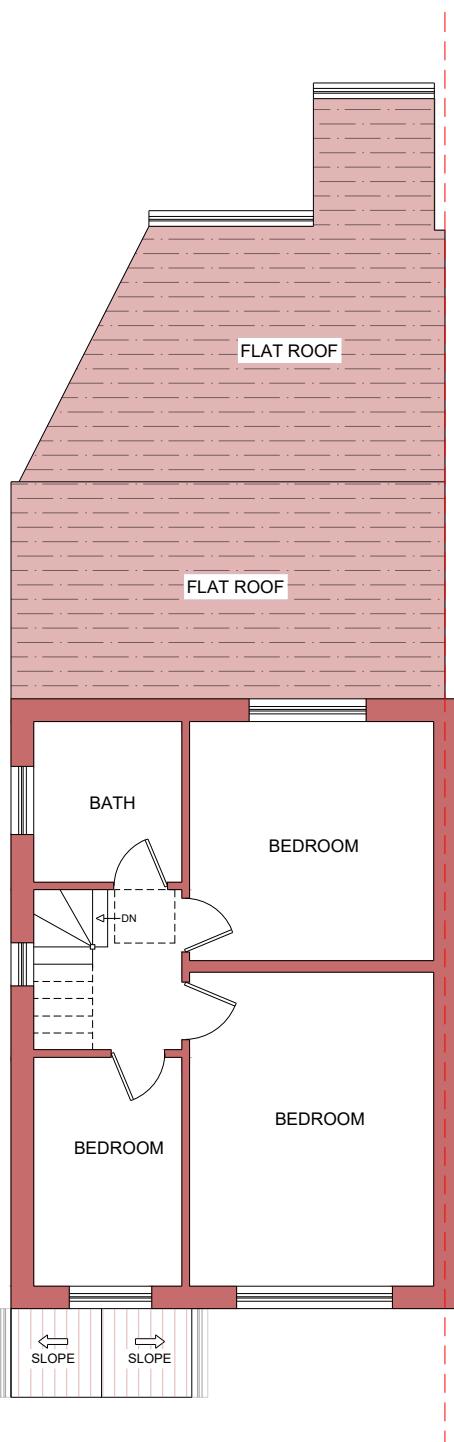

EXISTING FIRST FLOOR PLAN
SCALE: 1:100

CONSULTANTS:



PLANSING

info@plansing.co.uk

+44 (0) 330 133 9001

North Direction:

Date:

11-03-2024

SCALE:

1-100@A3

Client Name and Address:

Anita_Khanna
48 Adelphi Cres Hayes UB4 8LZ, UK
HA3 5NA_UK


Project Description:

LOFT CONVERSION

Drawing Title: Building Regulation Drawings

DRAWING HISTORY

DATE	REV#	DESCRIPTION

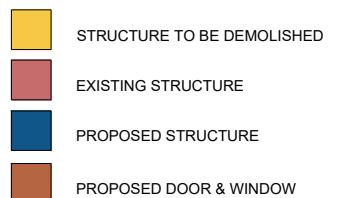


Consultant's Stamp:

PLANSING

Sheet Title: FLOOR PLAN

Sheet No. A003

Drawn by: A-A-M Checked by: A-Z

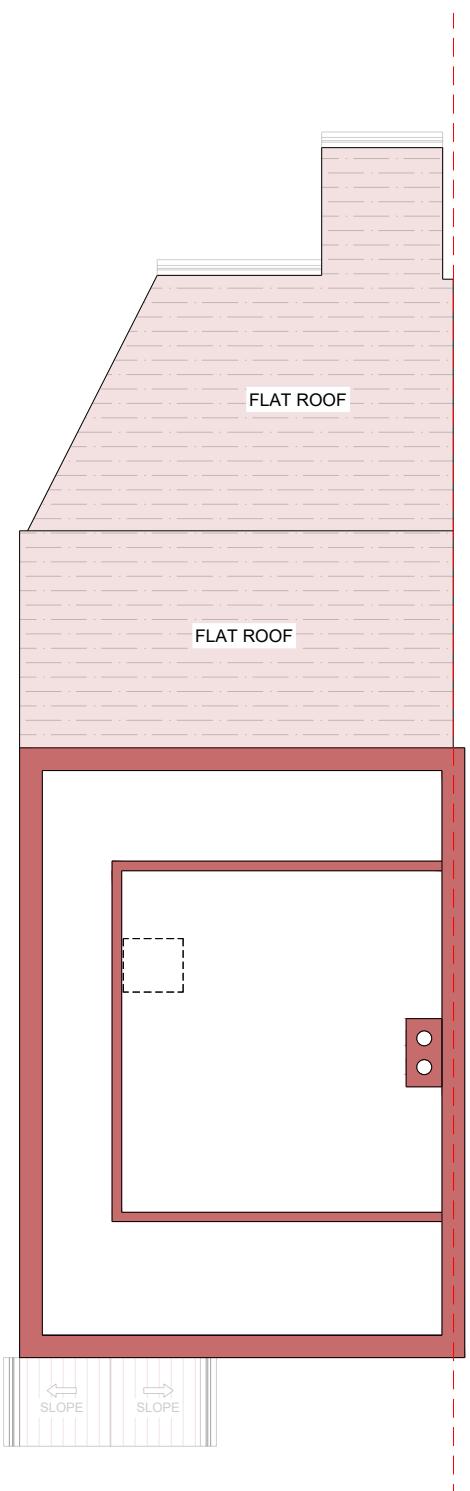

EXISTING LOFT FLOOR PLAN
SCALE: 1:100

CONSULTANTS:



PLANSING

info@plansing.co.uk

+44 (0) 330 133 9001

North Direction:

Date:

11-03-2024

SCALE:

1-100@A3

Client Name and Address:

Anita_Khanna
48 Adelphi Cres Hayes UB4 8LZ, UK
HA3 5NA_UK


Project Description:

LOFT CONVERSION

Drawing Title: Building Regulation Drawings

DRAWING HISTORY

DATE	REV#	DESCRIPTION

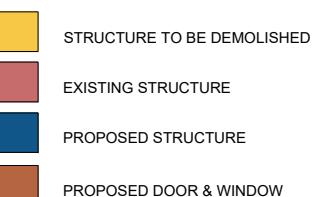


Consultant's Stamp:

PLANSING

Sheet Title: ROOF PLAN

Sheet No. A004

Drawn by: A-A-M Checked by: A-Z

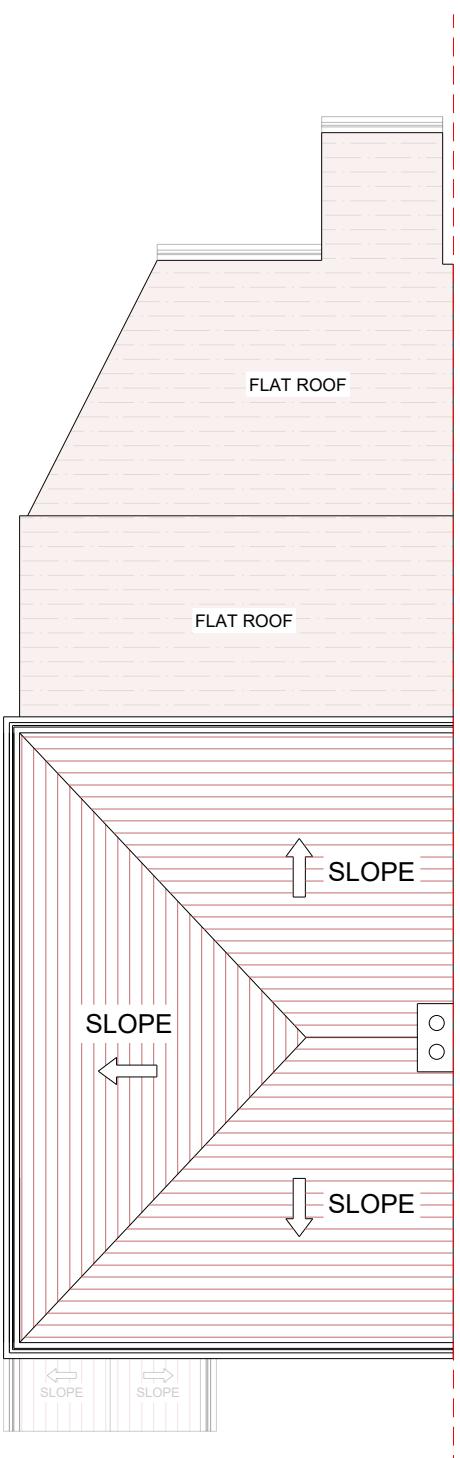

EXISTING ROOF PLAN
SCALE: 1:100

CONSULTANTS:



PLANSING
info@plansing.co.uk
+44 (0) 330 133 9001

North Direction:

Date:

11-03-2024

SCALE:

1-100@A3

Client Name and Address:

Anita_Khanna
48 Adelphi Cres Hayes UB4 8LZ, UK
HA3 5NA_UK

Project Description:

LOFT CONVERSION


Drawing Title: Building Regulation Drawings

DRAWING HISTORY		
DATE	REV#	DESCRIPTION



EXISTING FRONT ELEVATION

SCALE 1:100

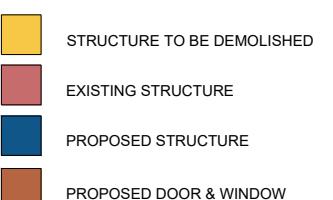

Consultant's Stamp:

PLANSING

Sheet Title: ELEVATION

Sheet No 4005

Drawn by: A-A-M Checked by: A-Z

CONSULTANTS:



PLANSING

info@plansing.co.uk

+44 (0) 330 133 9001

North Direction:

Date:

11-03-2024

SCALE:

1-100@A3

Client Name and Address:

Anita_Khanna
48 Adelphi Cres Hayes UB4 8LZ, UK
HA3 5NA_UK

Project Description:

LOFT CONVERSION

Drawing Title: Building Regulation Drawings

DRAWING HISTORY

DATE	REV#	DESCRIPTION

- STRUCTURE TO BE DEMOLISHED
- EXISTING STRUCTURE
- PROPOSED STRUCTURE
- PROPOSED DOOR & WINDOW

Consultant's Stamp:

PLANSING

Sheet Title: ELEVATION

Sheet No. A006

Drawn by: A-A-M Checked by: A-Z



EXISTING REAR ELEVATION
SCALE: 1:100

CONSULTANTS:



PLANSING
info@plansing.co.uk
+44 (0) 330 133 9001

North Direction:

Date:
11-03-2024

SCALE:
1-100@A3

Client Name and Address:
Anita_Khanna
48 Adelphi Cres Hayes UB4 8LZ, UK
HA3 5NA_UK

Project Description:
LOFT CONVERSION

Drawing Title: Building Regulation Drawings

DRAWING HISTORY		
DATE	REV#	DESCRIPTION


	STRUCTURE TO BE DEMOLISHED
	EXISTING STRUCTURE
	PROPOSED STRUCTURE
	PROPOSED DOOR & WINDOW

Consultant's Stamp:
PLANSING

Sheet Title: ELEVATION

Sheet No. A007

Drawn by: A-A-M Checked by: A-Z

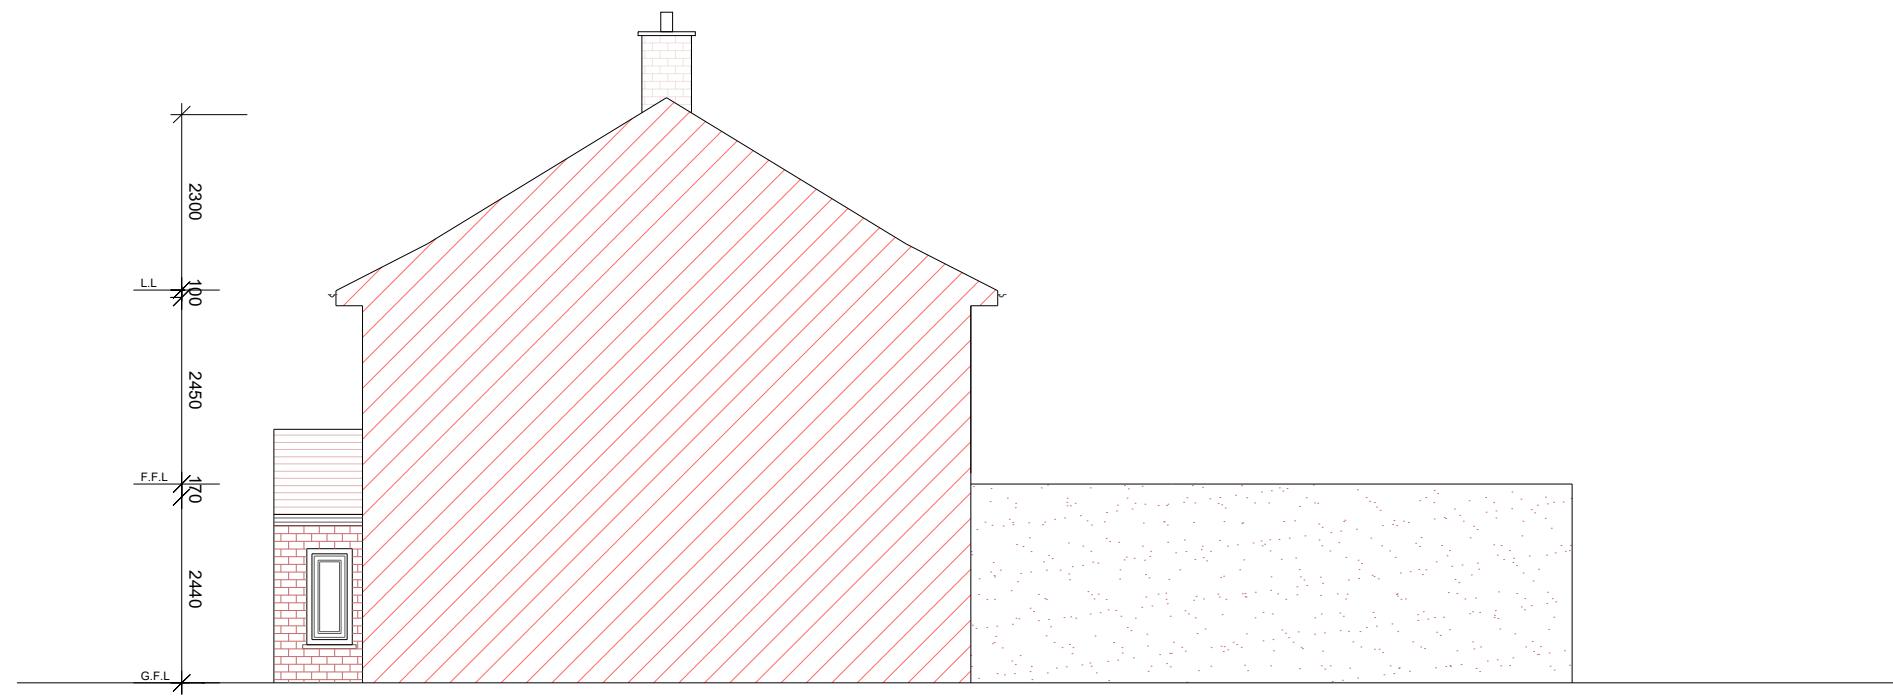

EXISTING LEFT SIDE ELEVATION
SCALE: 1:100

CONSULTANTS:



PLANSING
info@plansing.co.uk
+44 (0) 330 133 9001

North Direction:

Date:
11-03-2024

SCALE:
1-100@A3

Client Name and Address:

Anita_Khanna
48 Adelphi Cres Hayes UB4 8LZ, UK
HA3 5NA_UK

Project Description:

LOFT CONVERSION

Drawing Title:
Building Regulation Drawings

DRAWING HISTORY

DATE	REV#	DESCRIPTION

- STRUCTURE TO BE DEMOLISHED
- EXISTING STRUCTURE
- PROPOSED STRUCTURE
- PROPOSED DOOR & WINDOW

Consultant's Stamp:

PLANSING

Sheet Title: ELEVATION

Sheet No. A008

Drawn by: A-A-M Checked by: A-Z



EXISTING RIGHT SIDE ELEVATION
SCALE: 1:100

CONSULTANTS:



PLANSING

info@plansing.co.uk

+44 (0) 330 133 9001

North Direction:

Date:

11-03-2024

SCALE:

1-100@A3

Client Name and Address:

Anita_Khanna
48 Adelphi Cres Hayes UB4 8LZ, UK
HA3 5NA_UK


Project Description:

LOFT CONVERSION

Drawing Title: Building Regulation Drawings

DRAWING HISTORY

DATE	REV#	DESCRIPTION

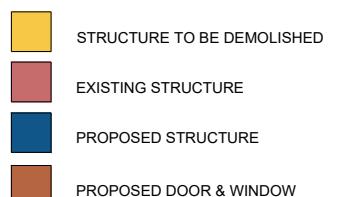


Consultant's Stamp:

PLANSING

Sheet Title: FLOOR PLAN

Sheet No. A009

Drawn by: A-A-M Checked by: A-Z

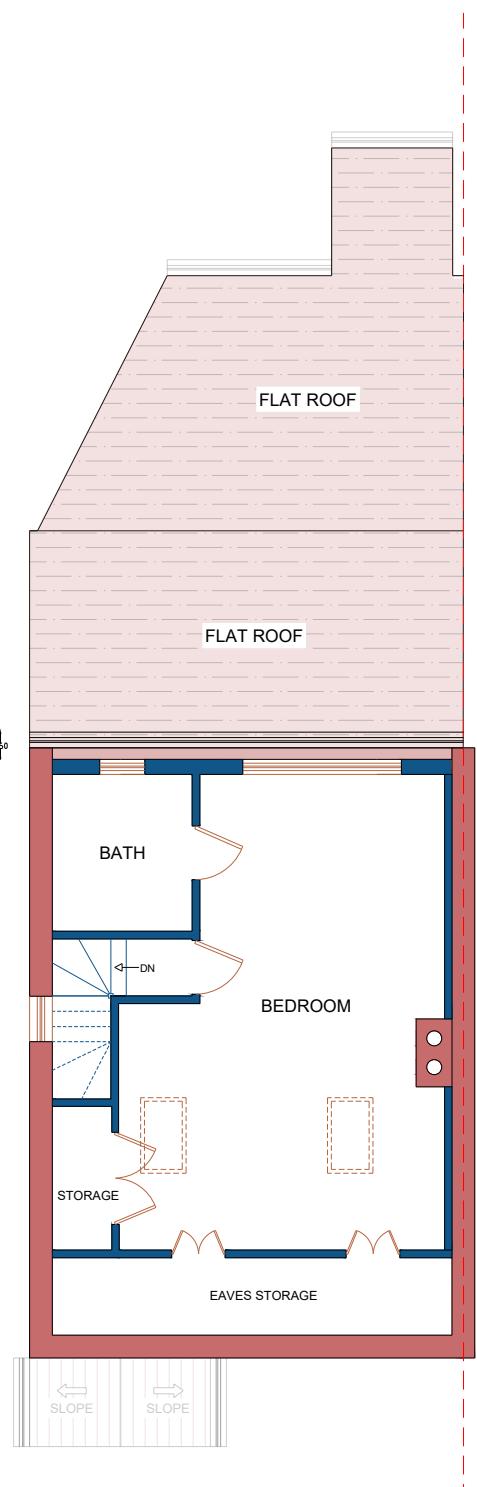

PROPOSED LOFT FLOOR PLAN
SCALE: 1:100

CONSULTANTS:



PLANSING

info@plansing.co.uk

+44 (0) 330 133 9001

North Direction:

Date:

11-03-2024

SCALE:

1-100@A3

Client Name and Address:

Anita_Khanna
48 Adelphi Cres Hayes UB4 8LZ, UK
HA3 5NA_UK


Project Description:

LOFT CONVERSION

Drawing Title: Building Regulation Drawings

DRAWING HISTORY

DATE	REV#	DESCRIPTION

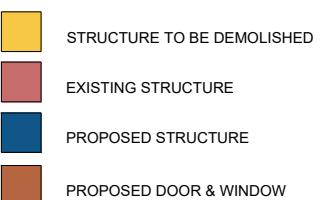


Consultant's Stamp:

PLANSING

Sheet Title: ROOF PLAN

Sheet No. A010

Drawn by: A-A-M Checked by: A-Z

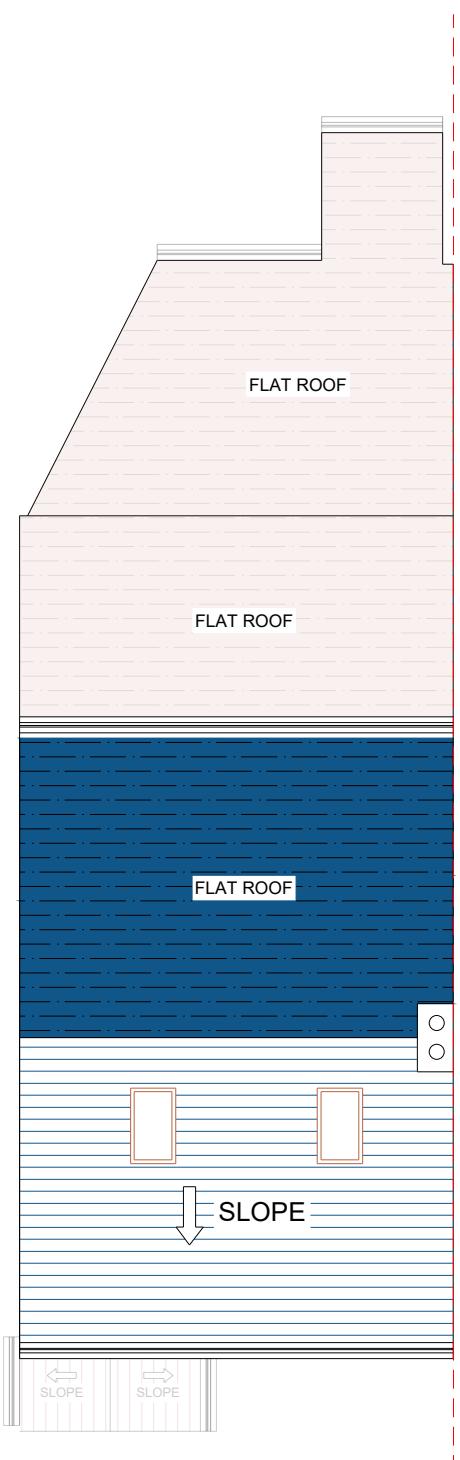

PROPOSED ROOF PLAN
SCALE: 1:100

CONSULTANTS:



PLANSING
info@plansing.co.uk
+44 (0) 330 133 9001

North Direction:

Date: 11-03-2024

SCALE:

Client Name and Address:

Anita_Khanna
48 Adelphi Cres Hayes UB4 8LZ, UK
HA3 5NA_UK

Project Description:

LOFT CONVERSION


Drawing Title: Building Regulation Drawings

DRAWING HISTORY		
DATE	REV#	DESCRIPTION



PROPOSED FRONT ELEVATION

SCALE: 1:100

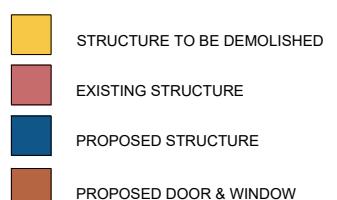

Consultant's Stamp:

PLANSING

Sheet Title: ELEVATION

Sheet No A-211

Drawn by: A-A-M Checked by: A-Z

CONSULTANTS:



PLANSING

info@plansing.co.uk

+44 (0) 330 133 9001

North Direction:

Date:

11-03-2024

SCALE:

1-100@A3

Client Name and Address:

Anita_Khanna
48 Adelphi Cres Hayes UB4 8LZ, UK
HA3 5NA_UK

Project Description:

LOFT CONVERSION

Drawing Title: Building Regulation Drawings

DRAWING HISTORY

DATE	REV#	DESCRIPTION

- STRUCTURE TO BE DEMOLISHED
- EXISTING STRUCTURE
- PROPOSED STRUCTURE
- PROPOSED DOOR & WINDOW

Consultant's Stamp:

PLANSING

Sheet Title: ELEVATION

Sheet No. A012

Drawn by: A-A-M Checked by: A-Z



PROPOSED REAR ELEVATION
SCALE: 1:100

CONSULTANTS:



PLANSING
info@plansing.co.uk
+44 (0) 330 133 9001

North Direction:

Date:
11-03-2024

SCALE:
1-100@A3

Client Name and Address:
Anita_Khanna
48 Adelphi Cres Hayes UB4 8LZ, UK
HA3 5NA_UK

Project Description:
LOFT CONVERSION

Drawing Title: Building Regulation Drawings

DRAWING HISTORY

DATE	REV#	DESCRIPTION


	STRUCTURE TO BE DEMOLISHED
	EXISTING STRUCTURE
	PROPOSED STRUCTURE
	PROPOSED DOOR & WINDOW

Consultant's Stamp:
PLANSING

Sheet Title: ELEVATION

Sheet No. A013

Drawn by: A-A-M Checked by: A-Z

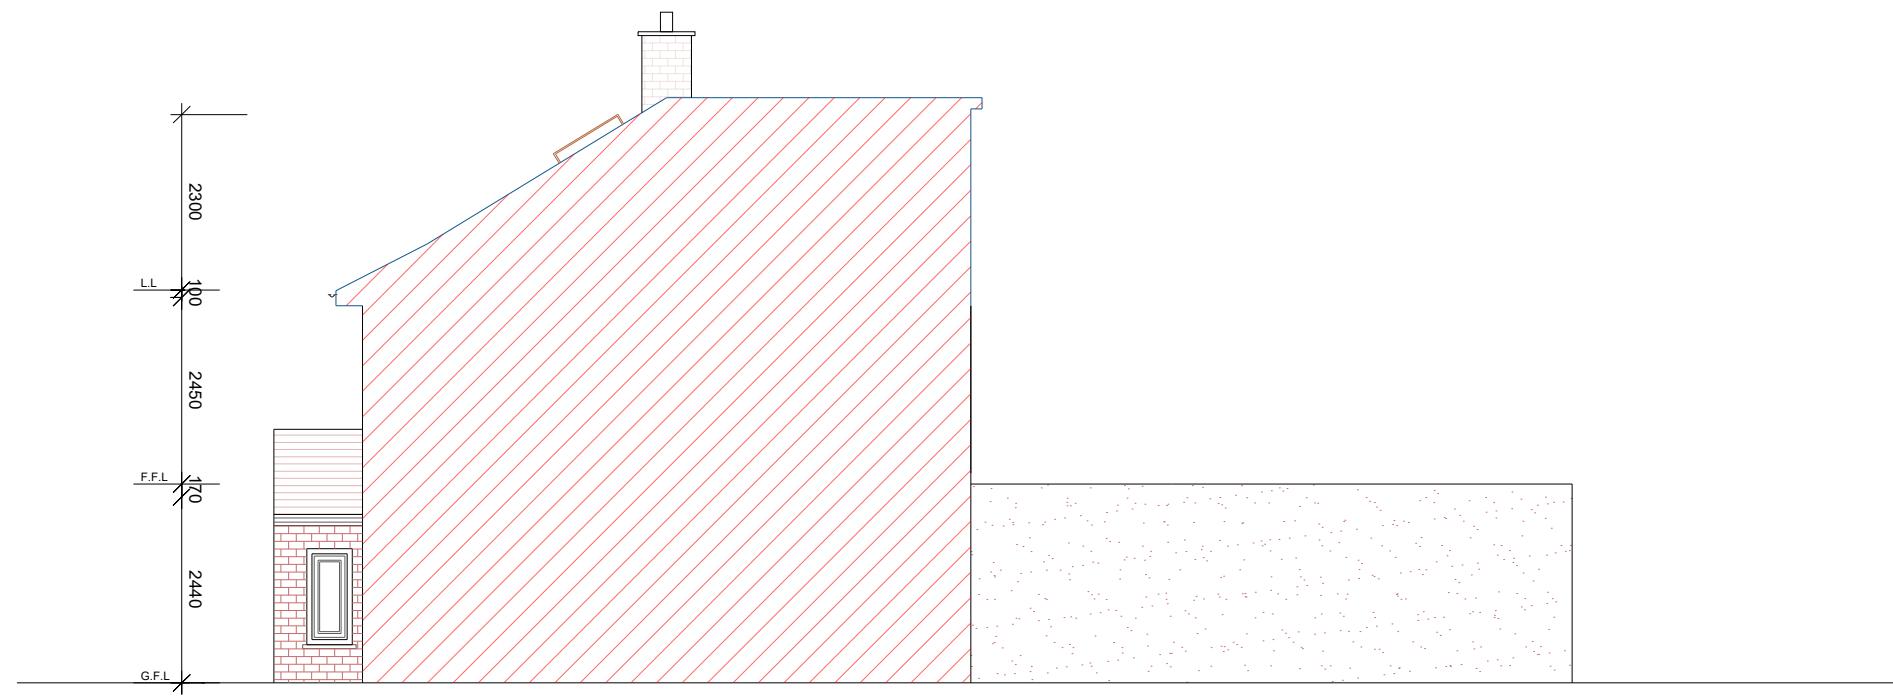

EXISTING LEFT SIDE ELEVATION
SCALE: 1:100

CONSULTANTS:



PLANSING
info@plansing.co.uk
+44 (0) 330 133 9001

North Direction:

Date:
11-03-2024

SCALE:
1-100@A3

Client Name and Address:

Anita_Khanna
48 Adelphi Cres Hayes UB4 8LZ, UK
HA3 5NA_UK

Project Description:

LOFT CONVERSION

Drawing Title:
Building Regulation Drawings

DRAWING HISTORY

DATE	REV#	DESCRIPTION

- STRUCTURE TO BE DEMOLISHED
- EXISTING STRUCTURE
- PROPOSED STRUCTURE
- PROPOSED DOOR & WINDOW


Consultant's Stamp:

PLANSING

Sheet Title: ELEVATION

Sheet No. A014

Drawn by: A-A-M Checked by: A-Z

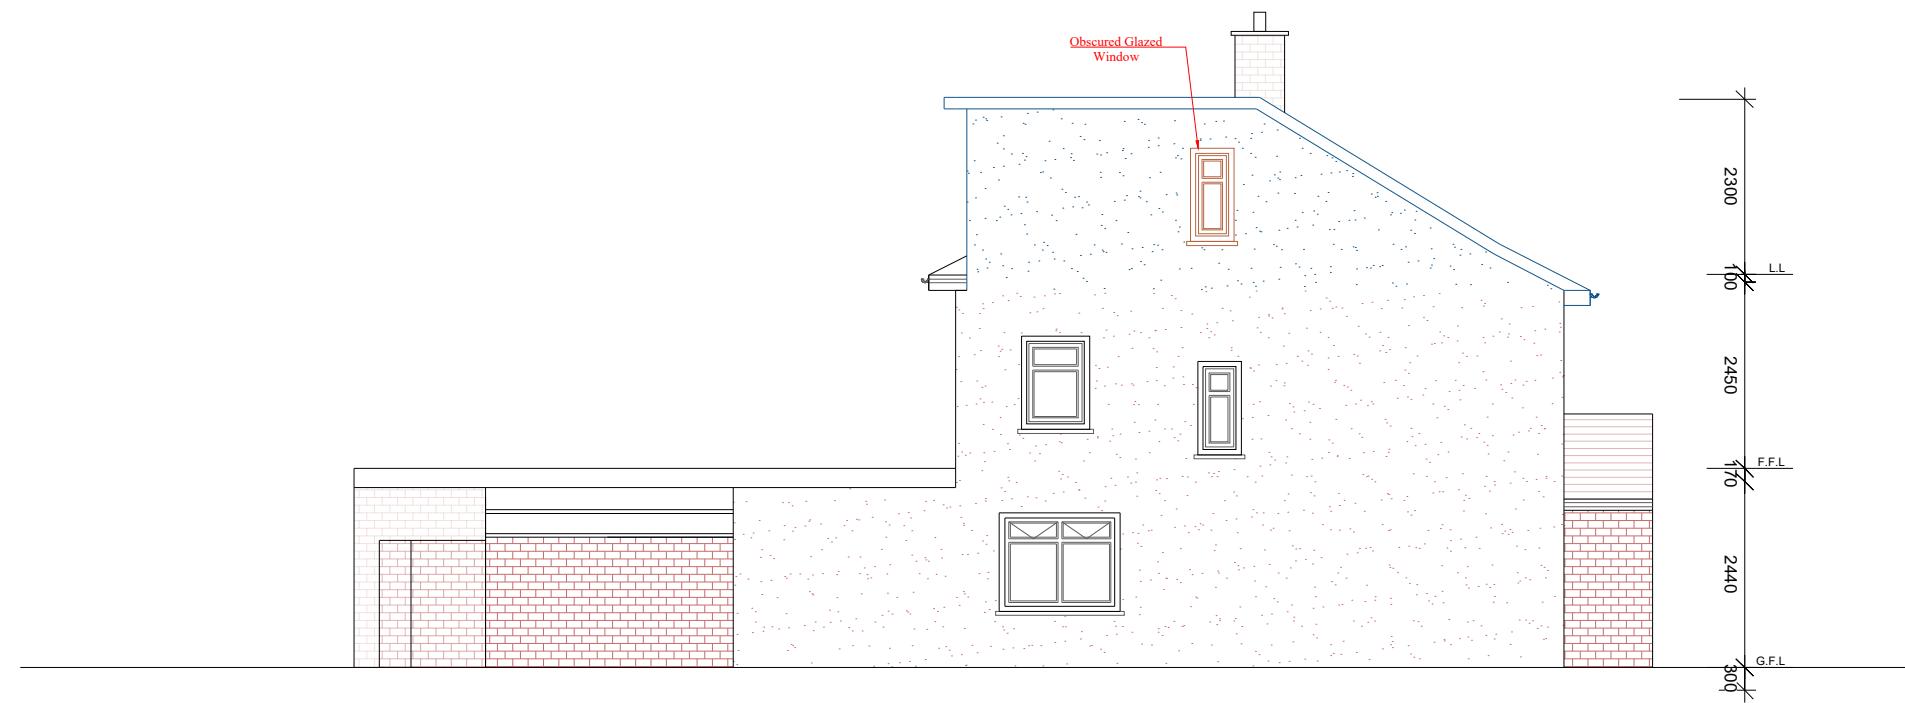

EXISTING RIGHT SIDE ELEVATION
SCALE: 1:100