


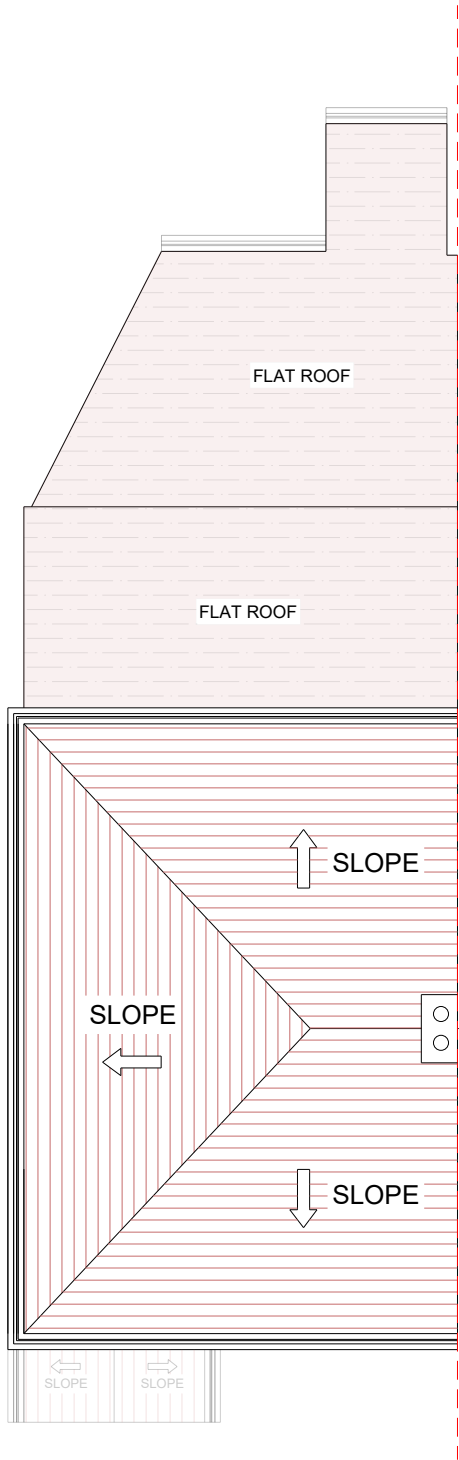


EXISTING ROOF PLAN
SCALE: 1:100

CONSULTANTS:



PLANSING
info@plansing.co.uk
+44 (0) 330 133 9001

SCALE

 

Date:

11-03-2024

SCALE:

1-100@A3

Client Name and Address:

Anita_Khanna
48 Adelphi Cres Hayes UB4 8LZ, UK
HA3 5NA_UK

Project Description:

LOFT CONVERSION,INTERNAL
MODIFICATION & REAR
EXTENSION WITH SKY LANTERN

Drawing Title:

Building Regulation Drawings

DRAWING HISTORY

DATE	REV#	DESCRIPTION

- STRUCTURE TO BE DEMOLISHED
- EXISTING STRUCTURE
- PROPOSED STRUCTURE
- PROPOSED DOOR & WINDOW

Consultant's Stamp:

PLANSING

Sheet Title:

ROOF PLAN

Sheet No.

A004

Drawn by:

A-A-M

Checked by:

A-Z