


DO NOT SCALE

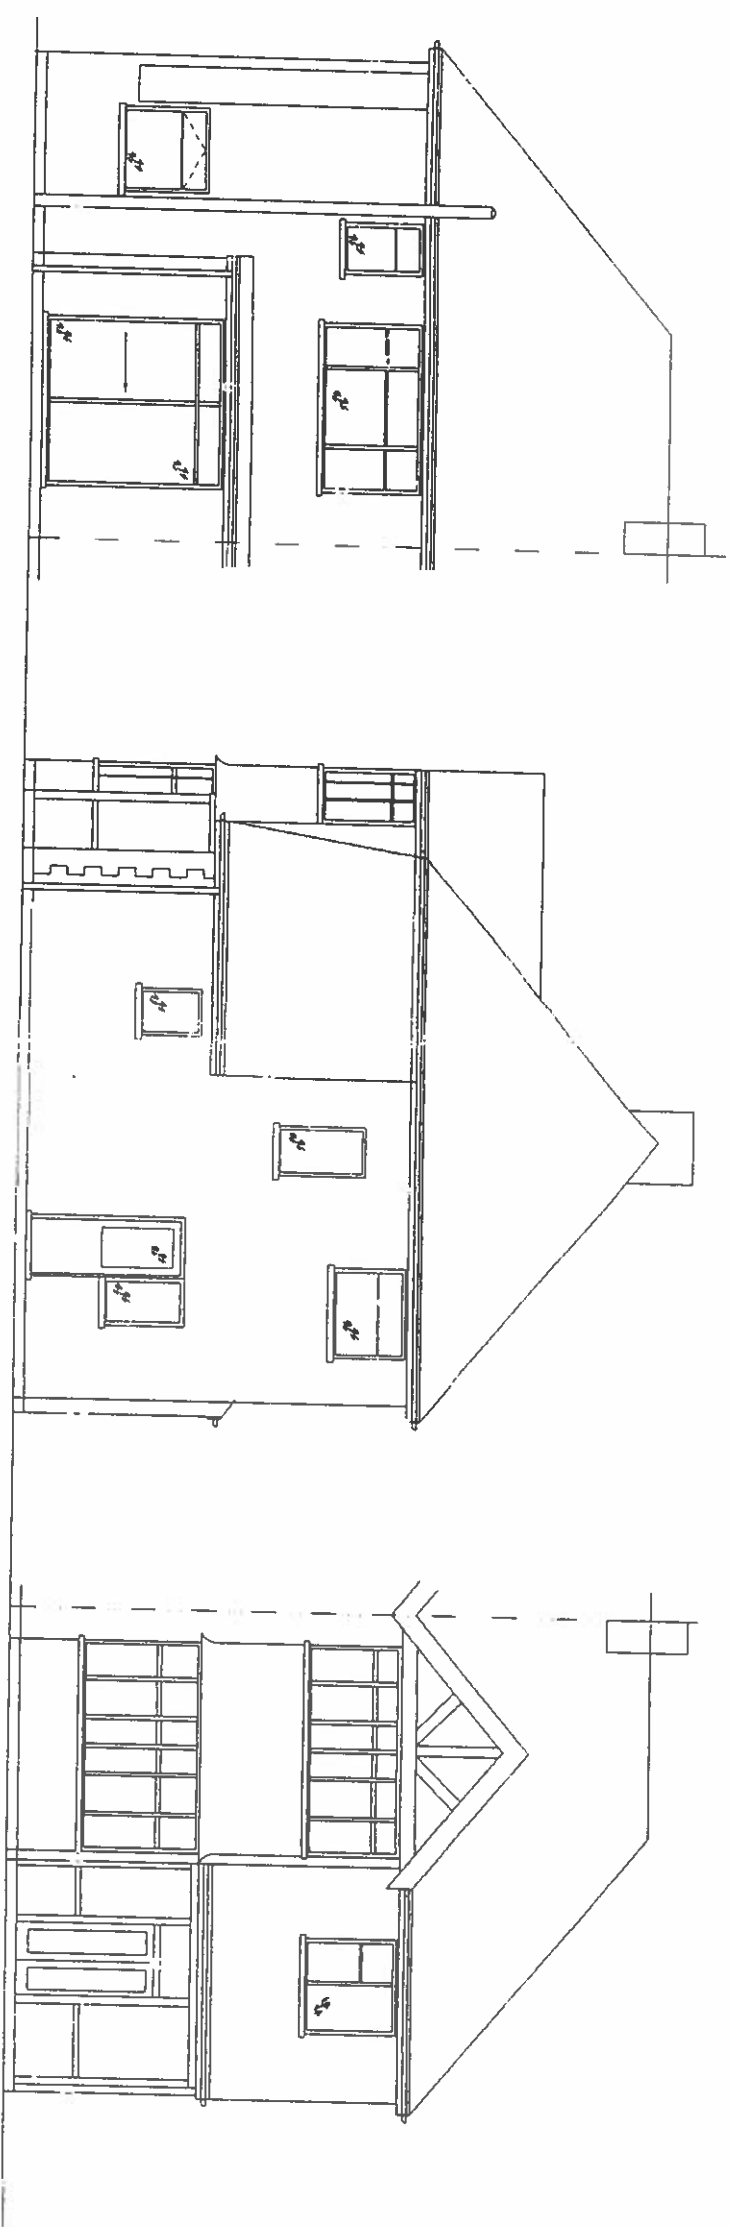


EXISTING REAR ELEVATION


EXISTING SIDE ELEVATION

EXISTING FRONT ELEVATION


Surface water manhole
Invert 1000mm

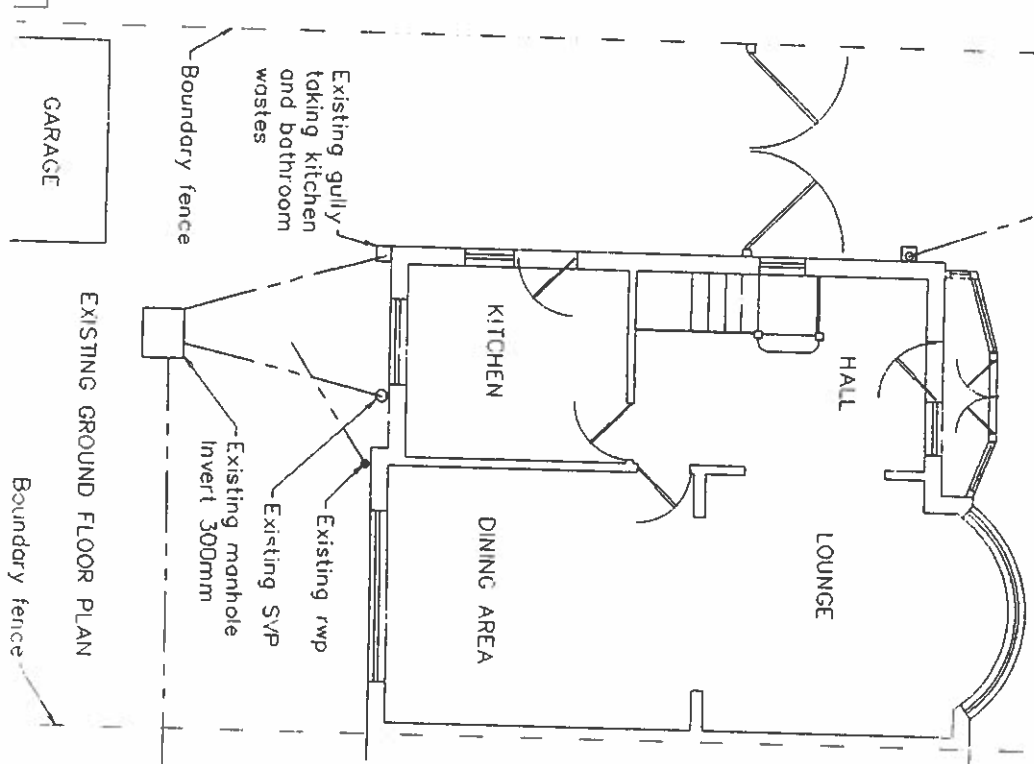

LOUNGE
HALL
KITCHEN
DINING AREA
GARAGE
Boundary fence
EXISTING GROUND FLOOR PLAN

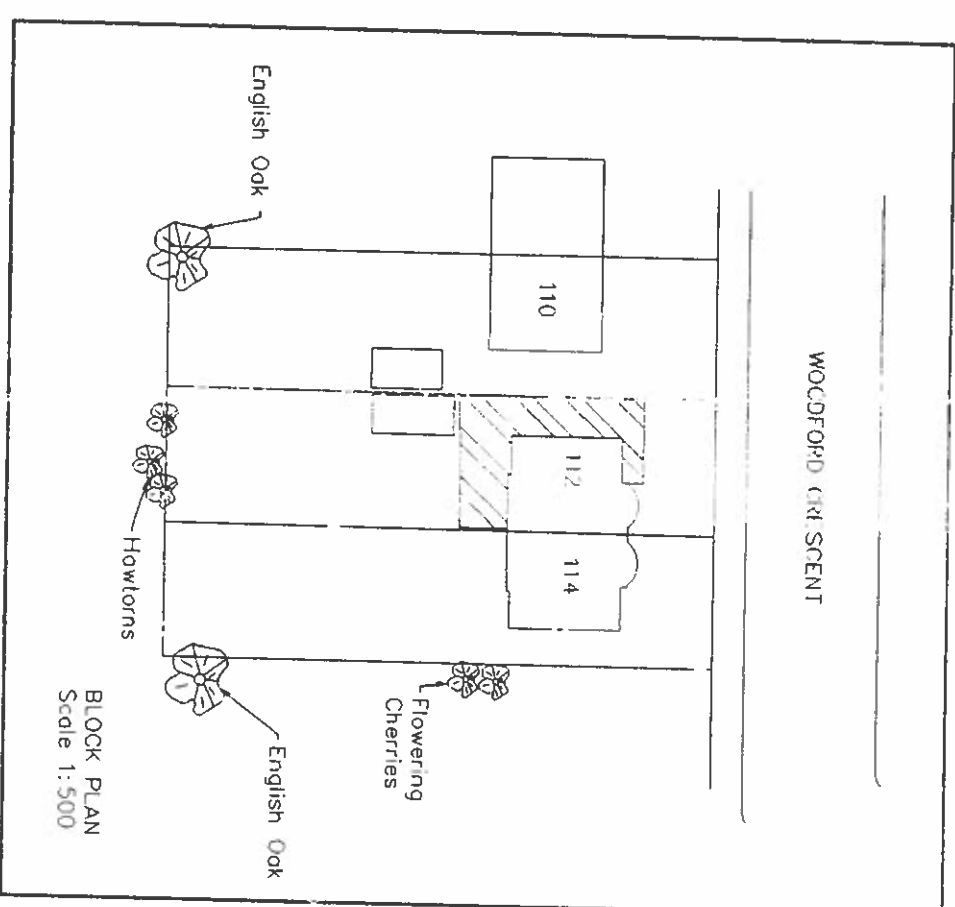

WOODFORD CRES CENT
OAKWOOD ROAD
English Oak
Flowering Cherries
Howlorns
BLOCK PLAN
Scale 1:500

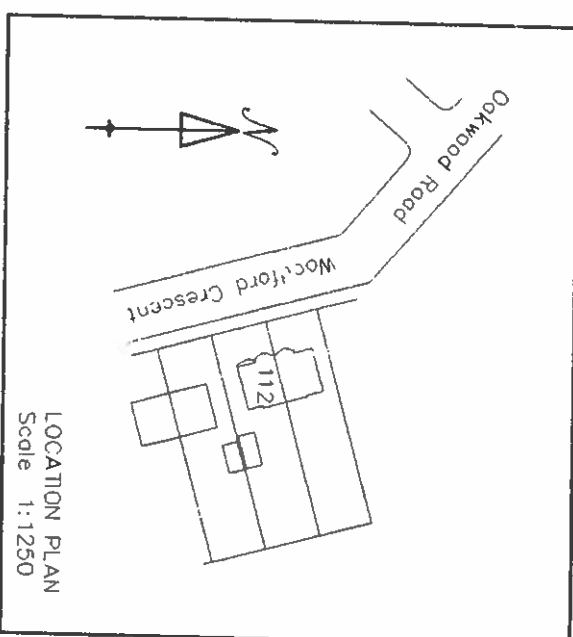

Oakwood Road
Woodford Crescent
112
114
LOCATION PLAN
Scale 1:1250

DETAILS TAKEN FROM
AS BUILT CONSTRUCTION

DRG: NO. DAFBAR3

PROPOSED EXTENSION AT
112 WOODFORD CRESCENT
PINNER
MIDDLESEX HA5 3TY
FOR J C DARBAR
(Sheet 1 of 3)

ISSUE No.	1
--------------	---

SCALE 1:100

J HAZELL Tel: 01895 676005