



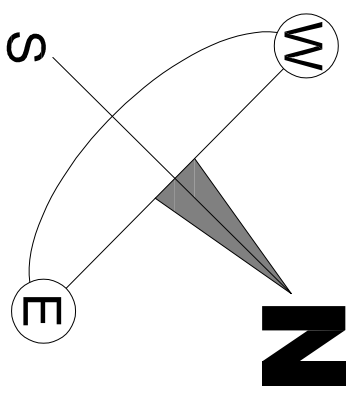

1 Meadowlea Close

2 Meadowlea Close

3 Meadowlea Close

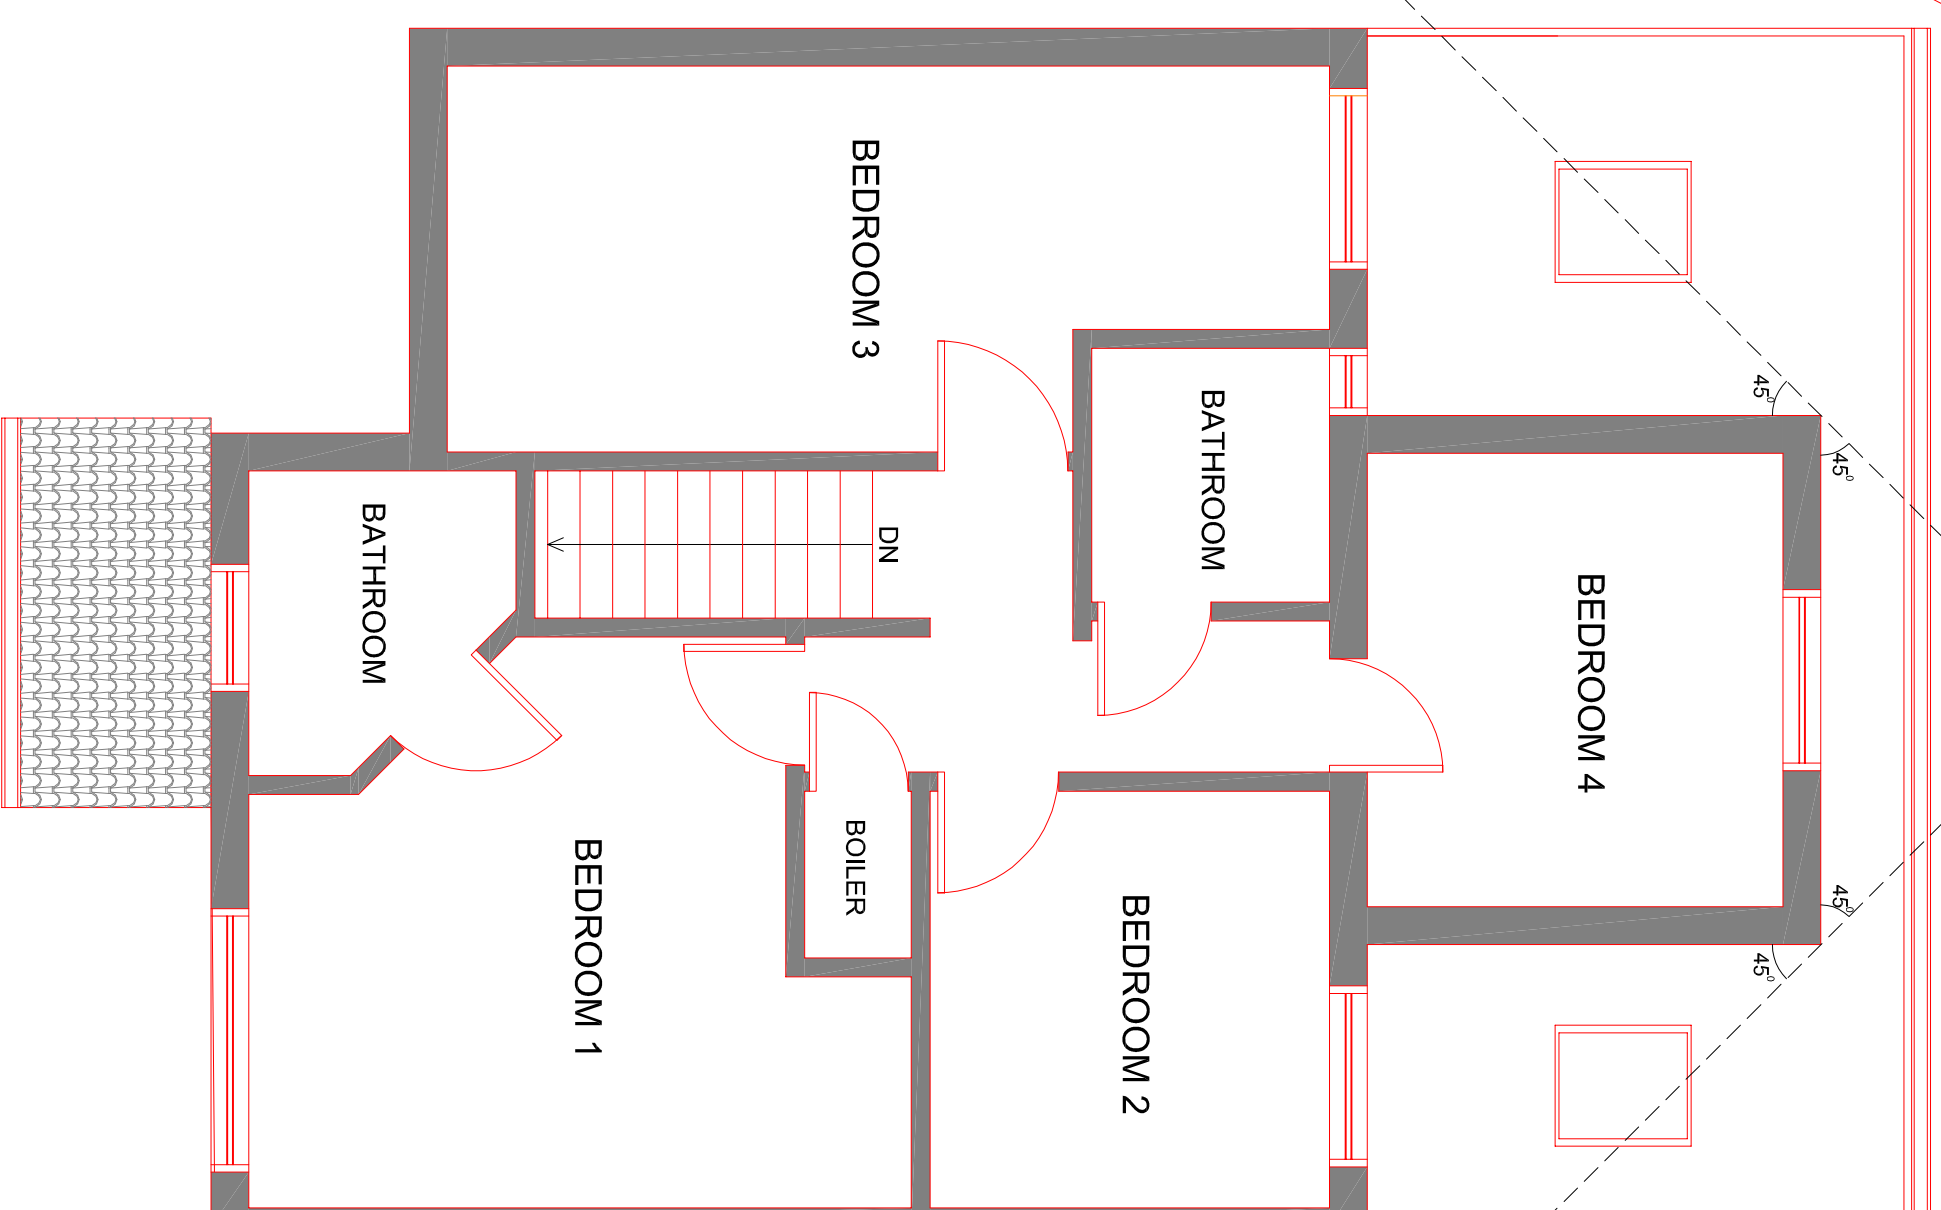

SITE PLAN (with 45 lines to neighbours)

SCALE 1:50 @ A1

254

NOT

[illegible]

8

2 Meadowlea Close UB7 0AF

III

SITE PLAN

MAY 2024

DRAMA

SCALE
1.50 @ A-

CHECKED

STAJ

PLANNING

DRAWING

254/P/003

DOTS

Architectural Services Ltd
from survey to planning to construction