




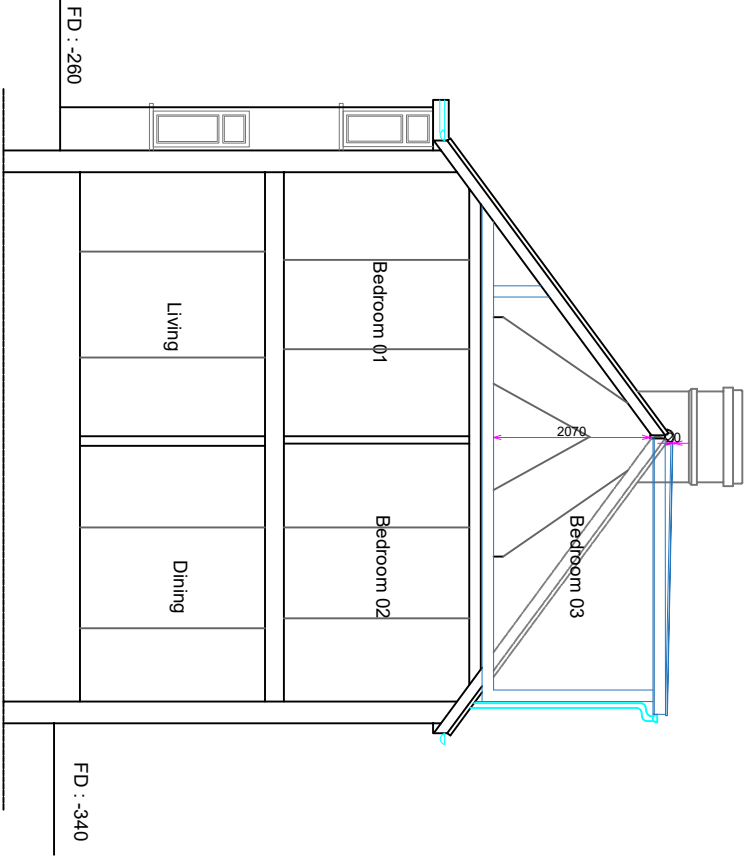


PROPOSED A-A SECTION

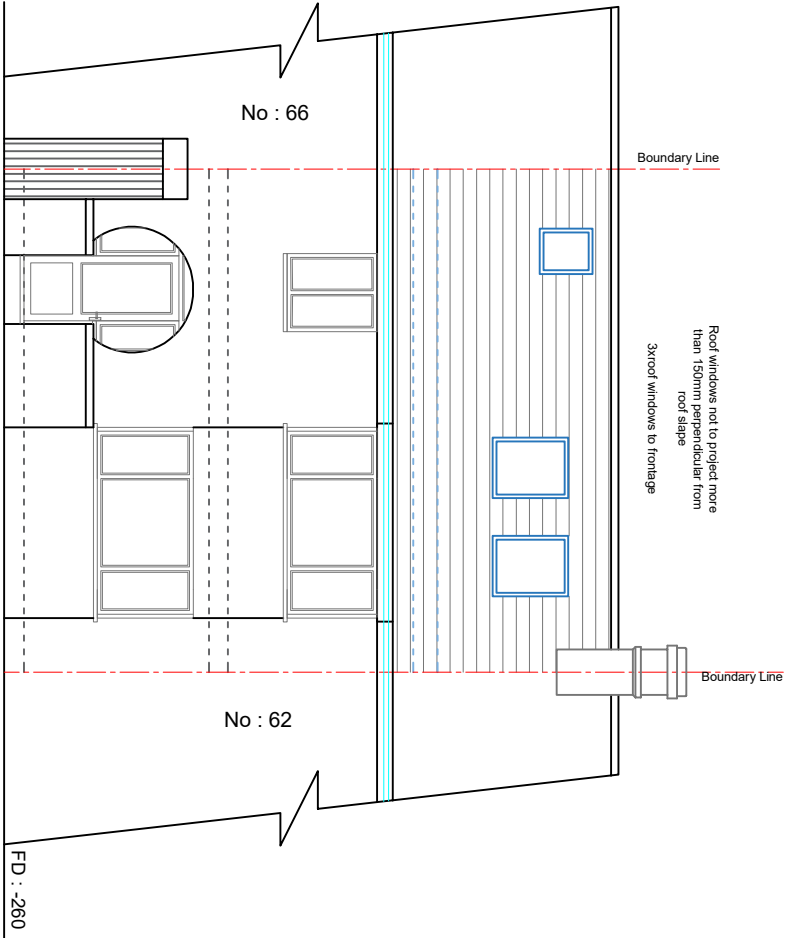


PROPOSED FRONT ELEVATION

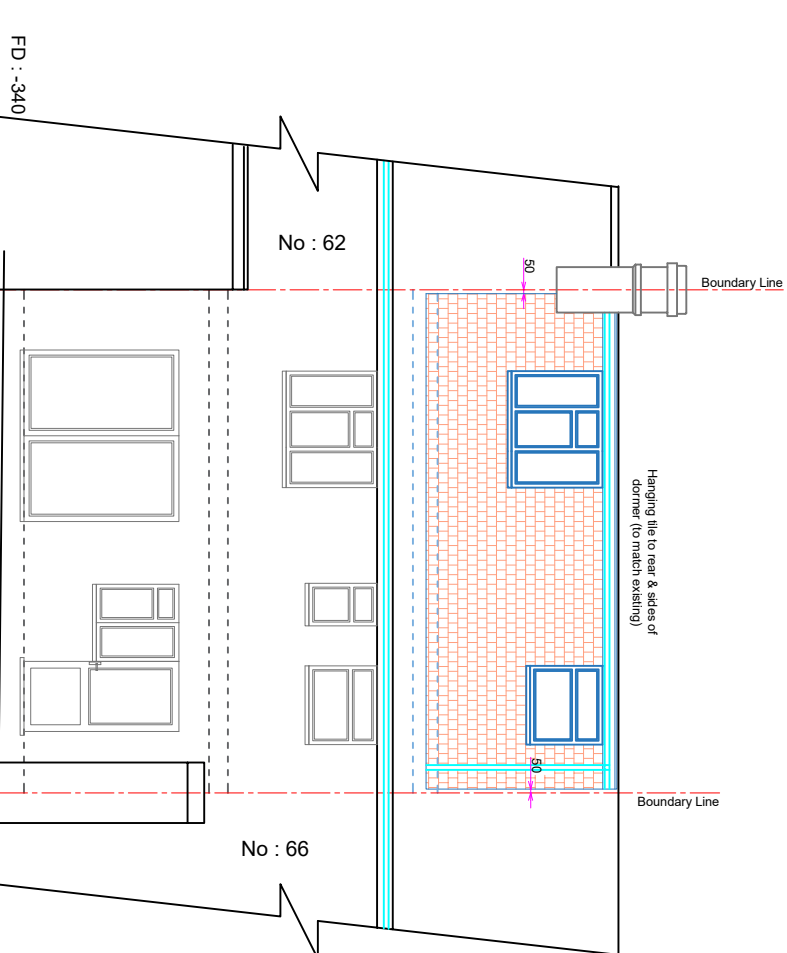

PROPOSED REAR ELEVATION

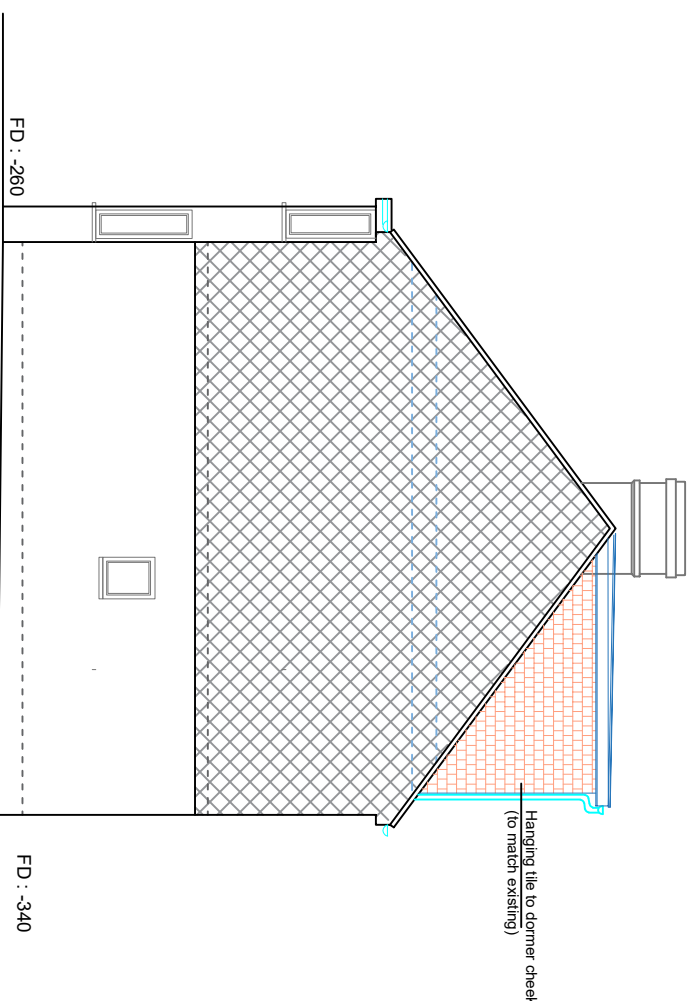

PROPOSED SIDE ELEVATION

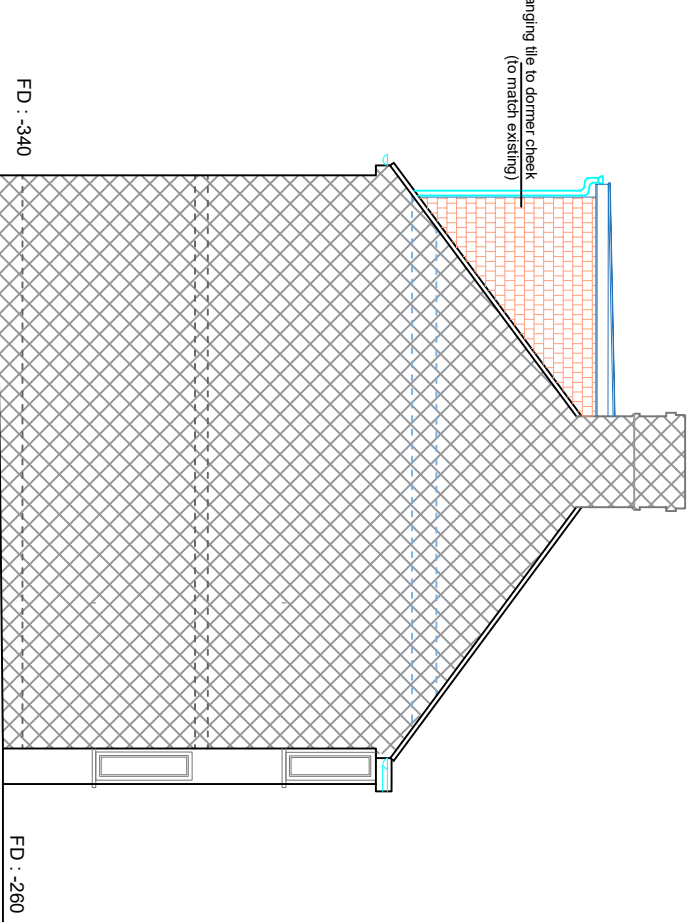

PROPOSED SIDE ELEVATION



Scale 1:50
10m 1:100
@A3

COPYRIGHT :

JOB TITLE : 64 Berwick Ave,
Hayes UB4 0NQ

DRAWING TITLE : Proposed Elevations
Proposed Section

SCALE : 1/100

Date : 26.06.2023

DRG No : 64BER-06