




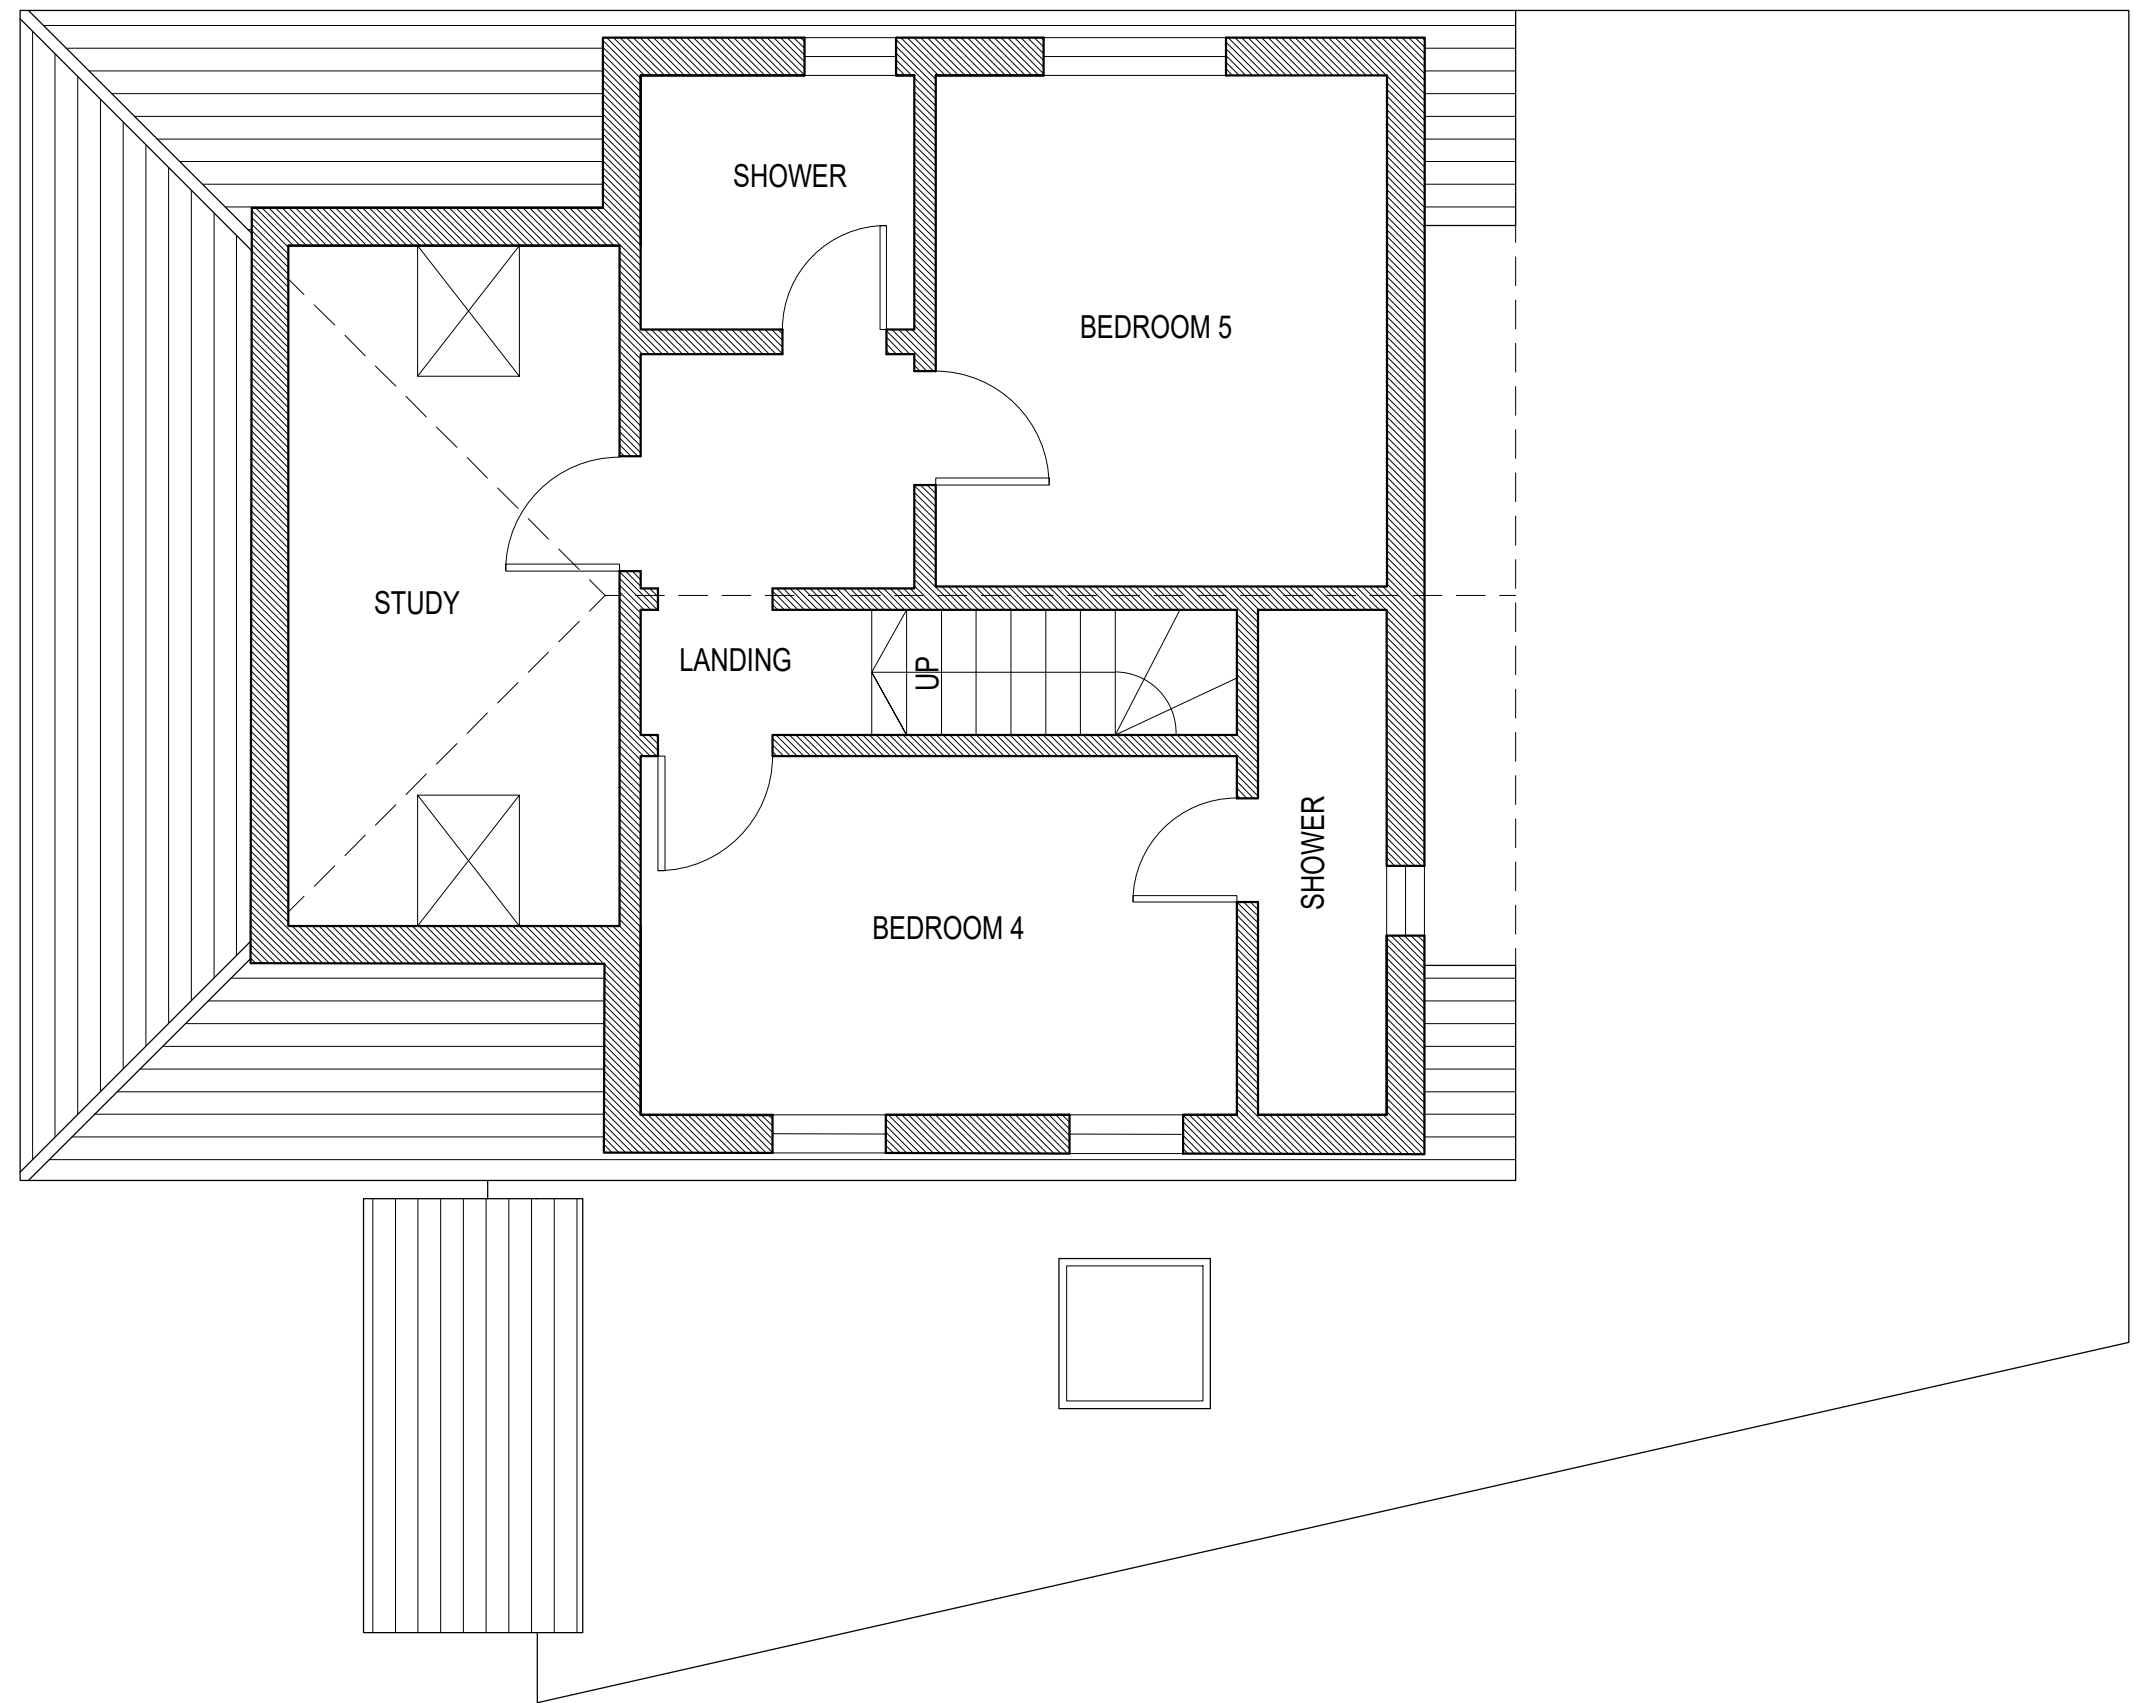

GROUND FLOOR PLAN

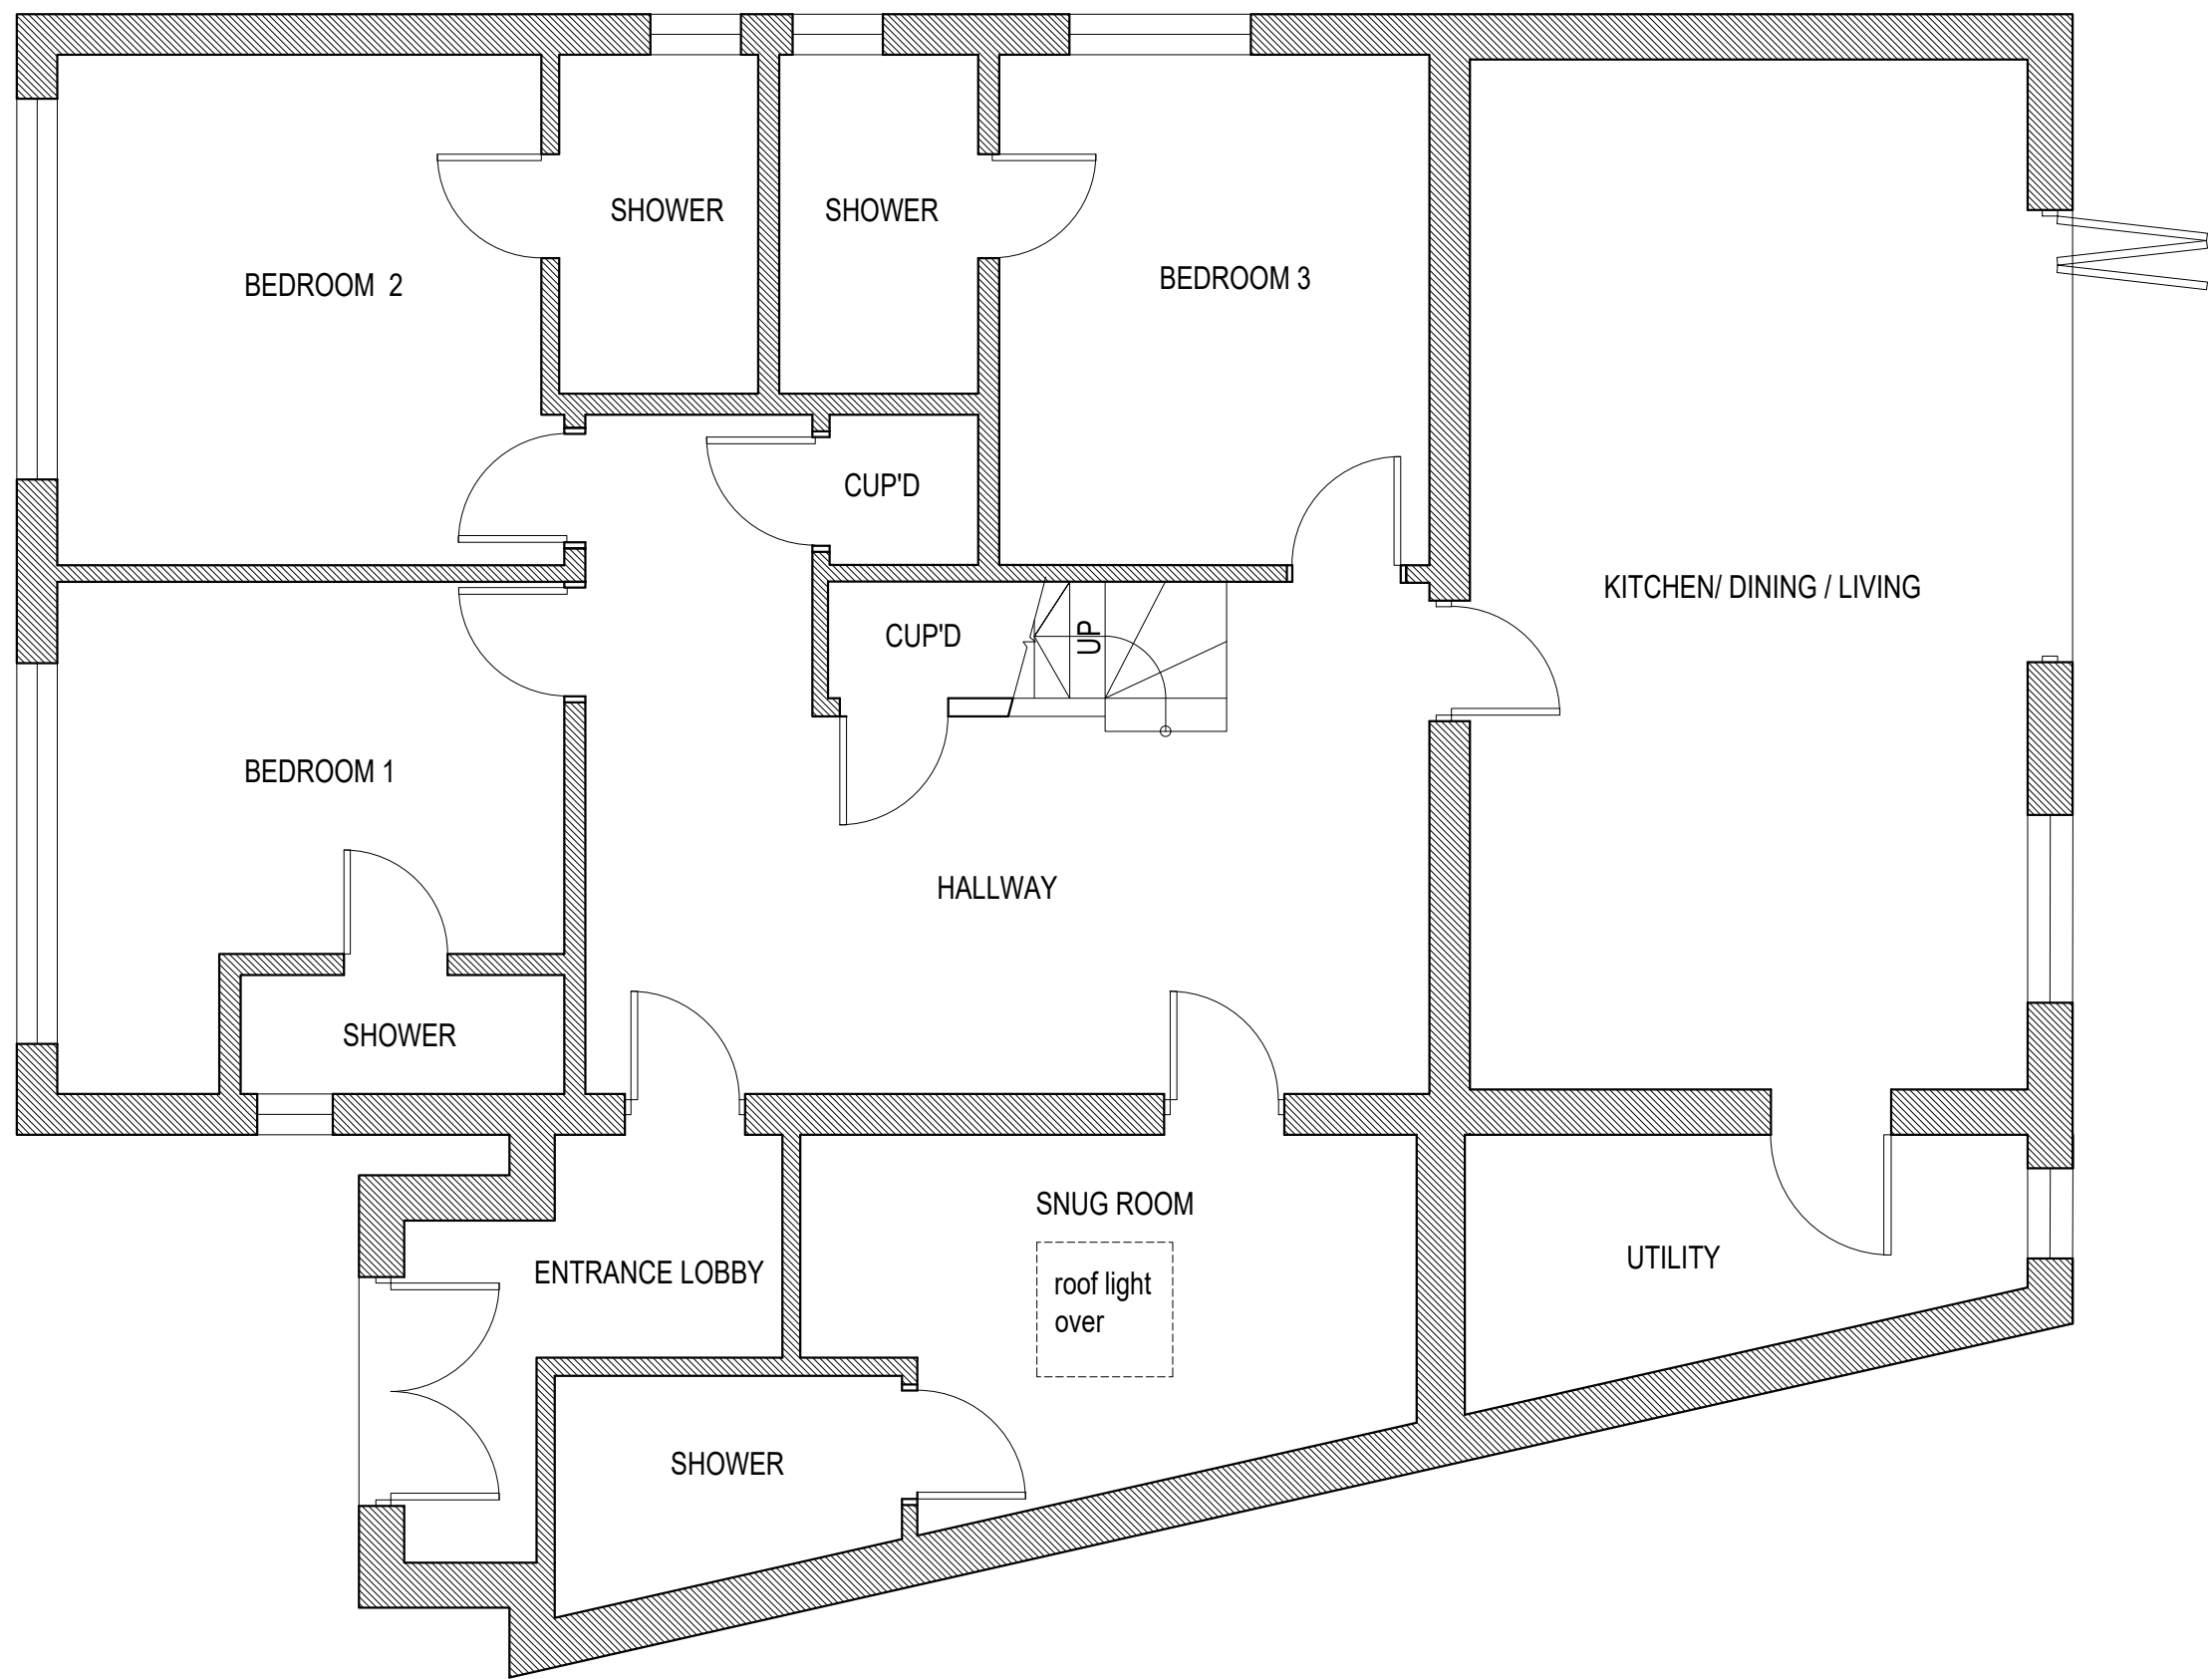

GROUND FLOOR PLAN

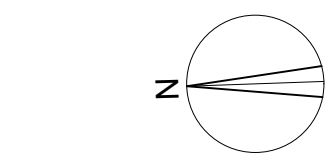

0.5 0.25 0 Metres 1.0 1.5 2.0 2.5
Scale 1:50

AMENDMENTS	DATE	REV.
COPYRIGHT RESERVED		
ALL SCALED DIMENSIONS MUST BE VERIFIED ON SITE		

JOB
21 GREEN LANE UXBRIDGE, UB8 3ED
CLIENT
DRAWING EXISTING PLANS

DALE VENN ARCHITECTS
Architects, Planners & Surveyors
HIGH HOUSE, HARLINGTON ROAD, HILLINGDON, MIDDLESEX 01895-237345

SCALE 1:50 @ A1	DRAWING No.	REV.
DATE NOV '25	6027-2	
DRAWN LK		
CHECKED DV		